


SKETCH PLAT

PRELIMINARY PLAT WOODLAND HILLS ADDITION SEDGWICK COUNTY, KANSAS

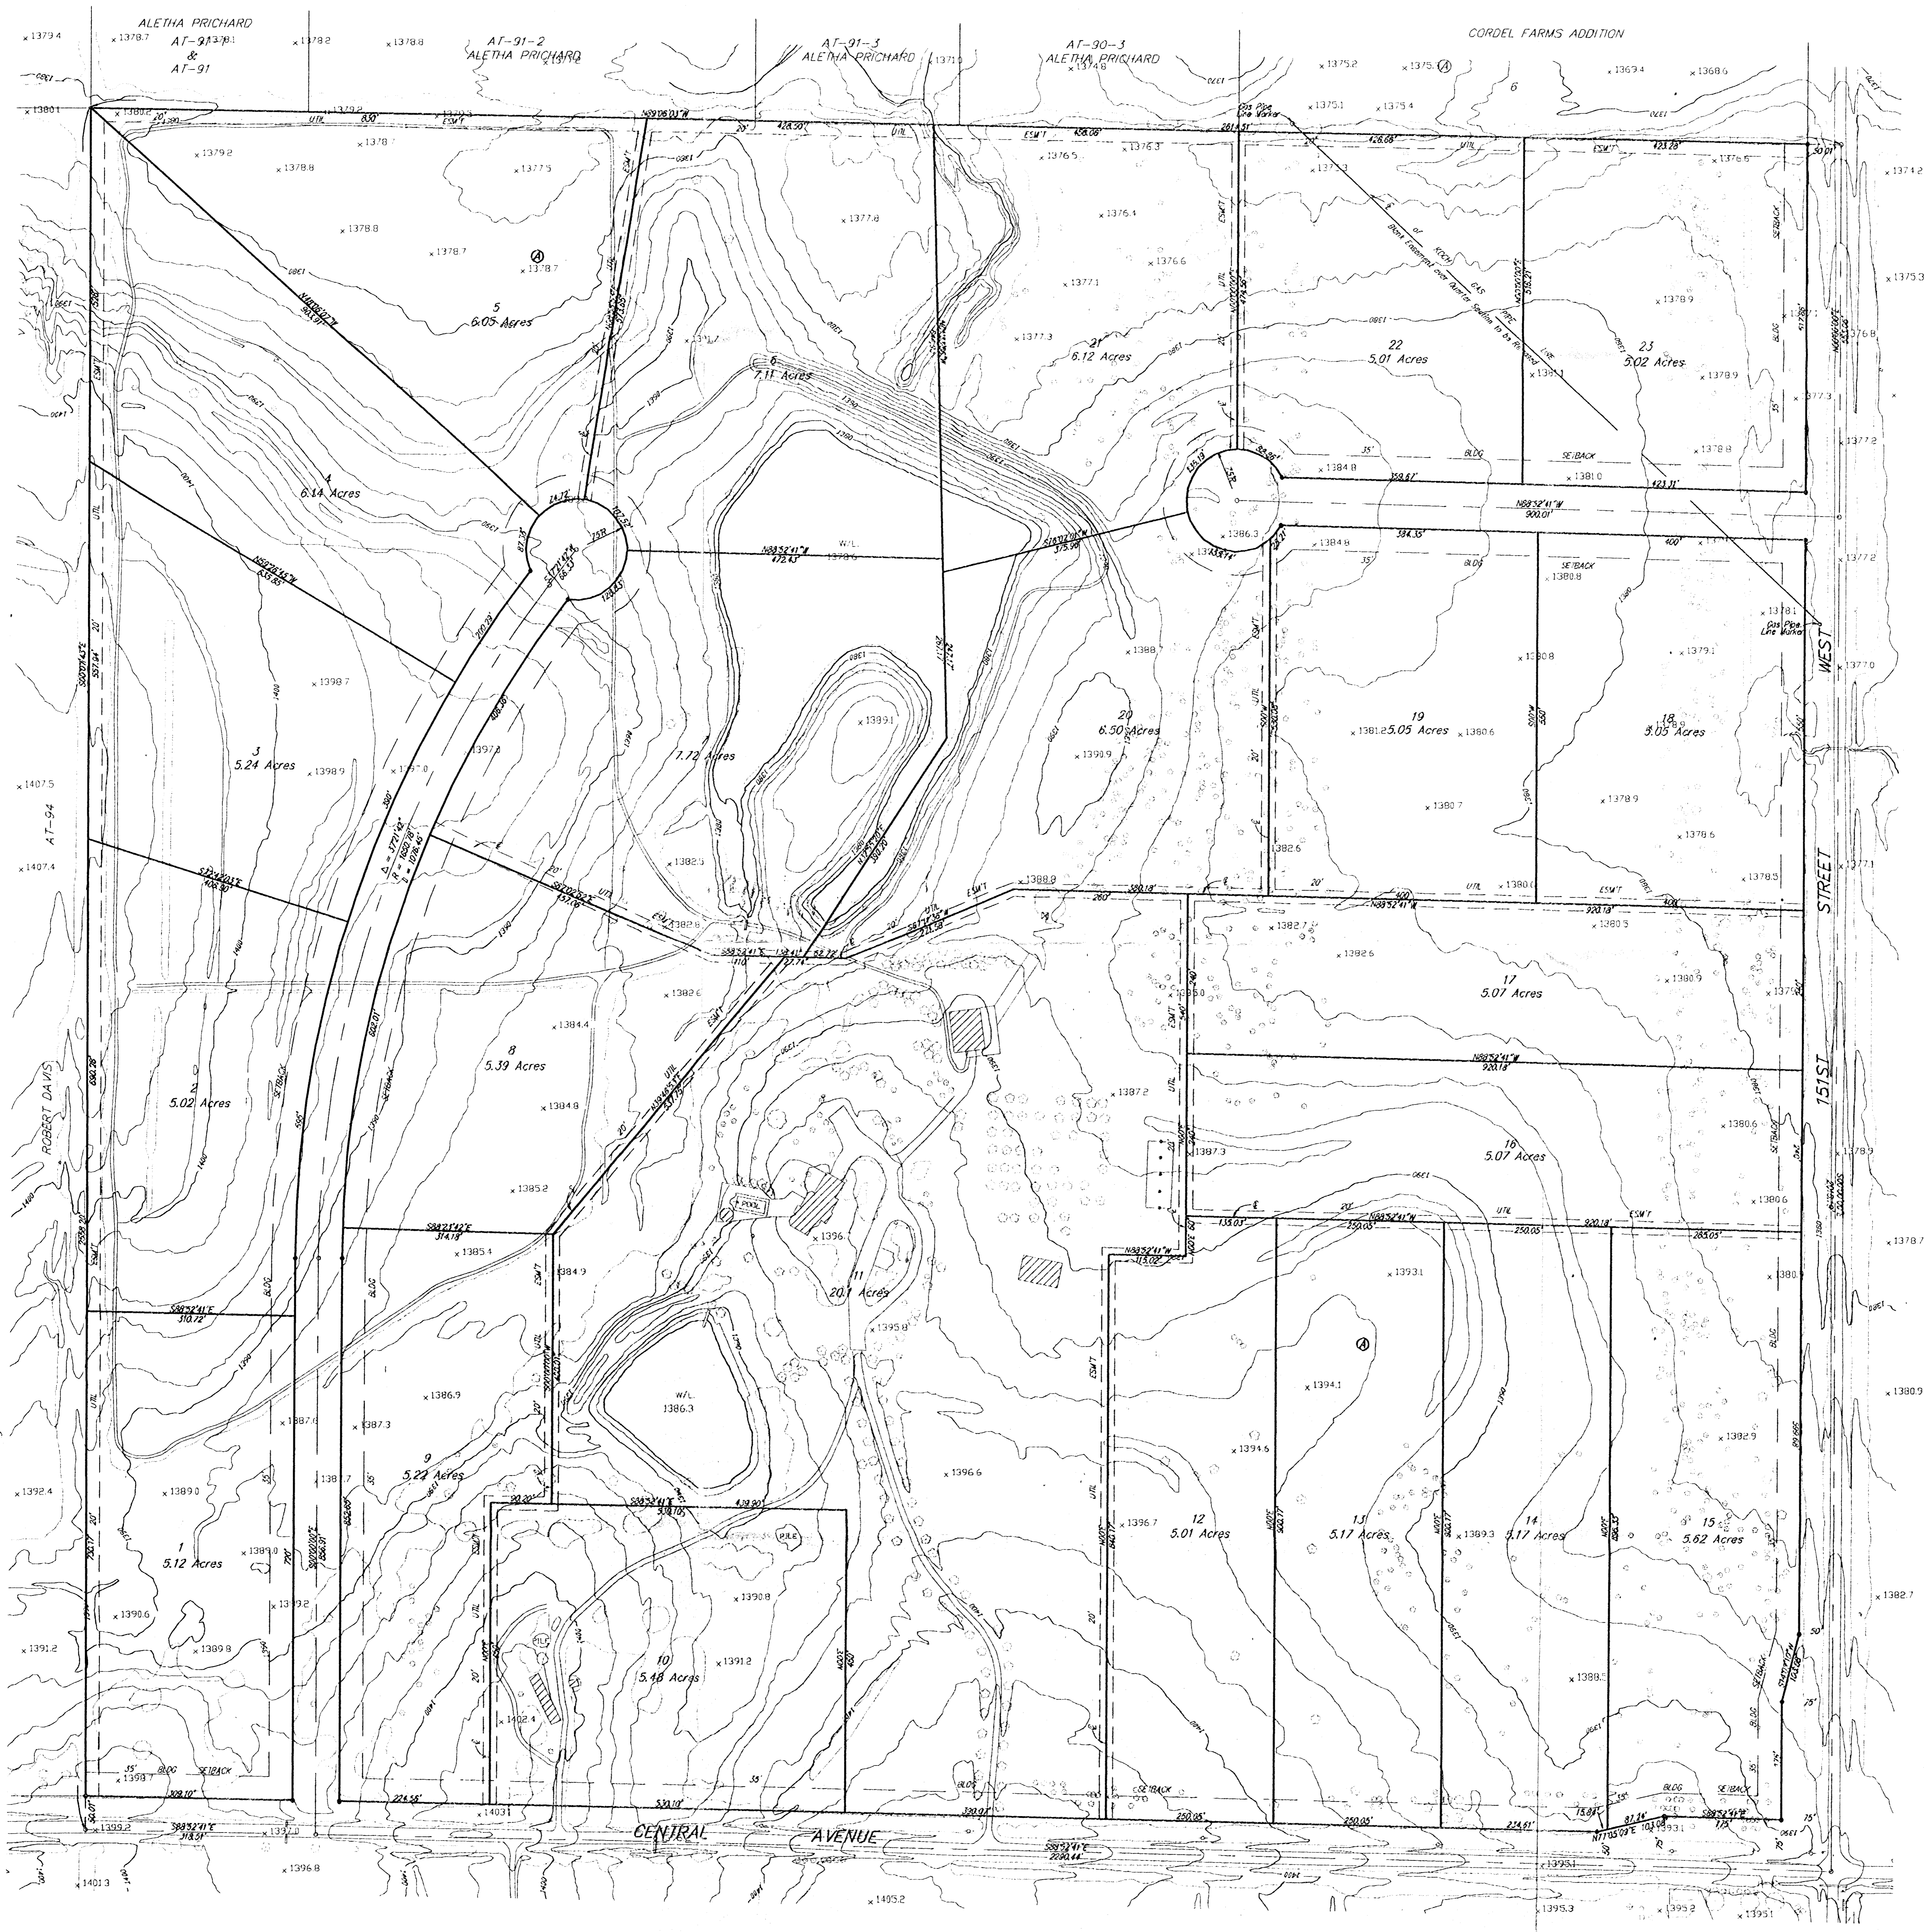

SCALE
1" = 100'
• = IRON
CONTOURS @ 2' INTERVALS

LEGAL
A Plot of the Southeast 1/4
of Section 15, Township 27-S,
Range 2-W.

BENCHMARK
R.R. Stake on top of S.W. 1/4
1/4 of 1/4 Corner.
Dev. = 1311.79

DRAWN BY
Interior Of Co.
Alex Gene Fokowski
212 N. Market, Suite 403
Wichita, KS 67202
(316) 264-1358

Checked By
Kenneth V. Schuldt
15600 N. Central
Overland, KS 67650
(316) 722-1251