


BENCH MARK: R.R. Spike in E. Face
of Power Pole @ N.W. Corner of
Hillside & Waterman
Elevation = 117.40 City Datum

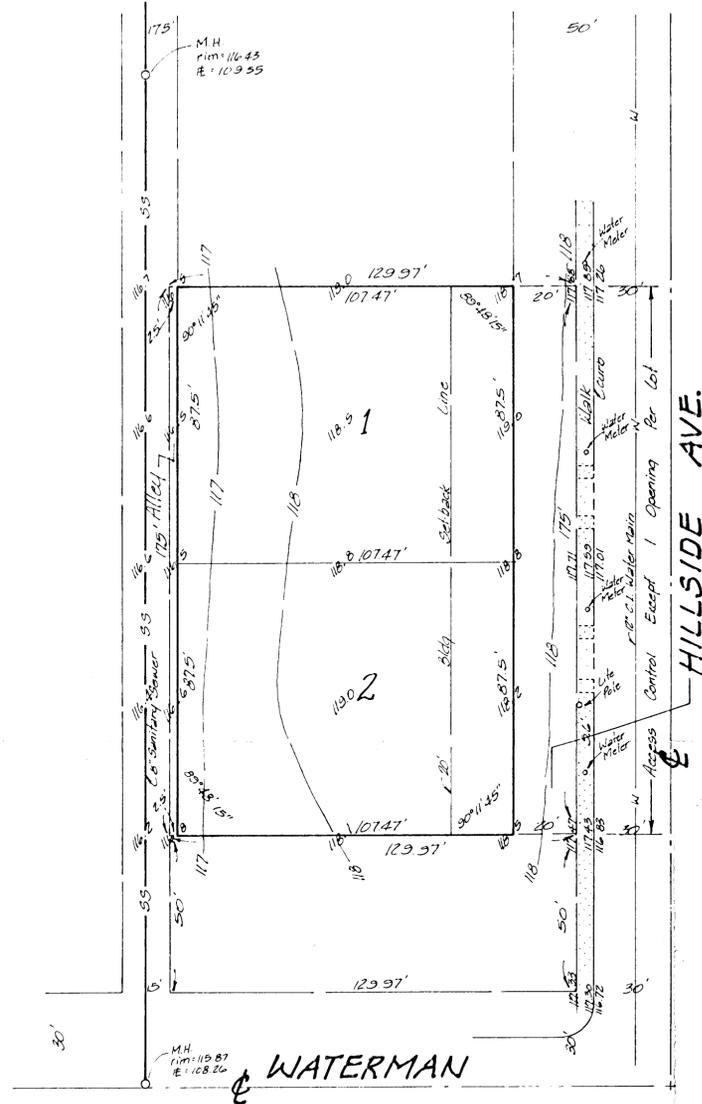

SKETCH PLAT

ZAKAS 6TH ADDITION

REPLAT OF LOTS 32, 34, 36, 38, 40, 42 & 44 ON HILLSIDE,
MUELLERS SUBDIVISION OF LOTS 1 AND 4 IN BLOCK 4,
RICHLANDS 2ND ADDITION, WICHITA, KANSAS

OWNER: **JOHN H. ZAKAS**
CONNIE L. ZAKAS

915 S. Clayton
683-3327
684-9632
Cherie Zucke

Allegory Planning, P.L.L.C.
Waterman to NE Lot 1, Zakas 6th Addn