
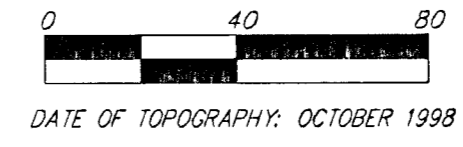


# UTILITY PLAN

## WESTGATE VILLAGE 2ND ADDITION

### WICHITA, SEDGWICK COUNTY, KANSAS

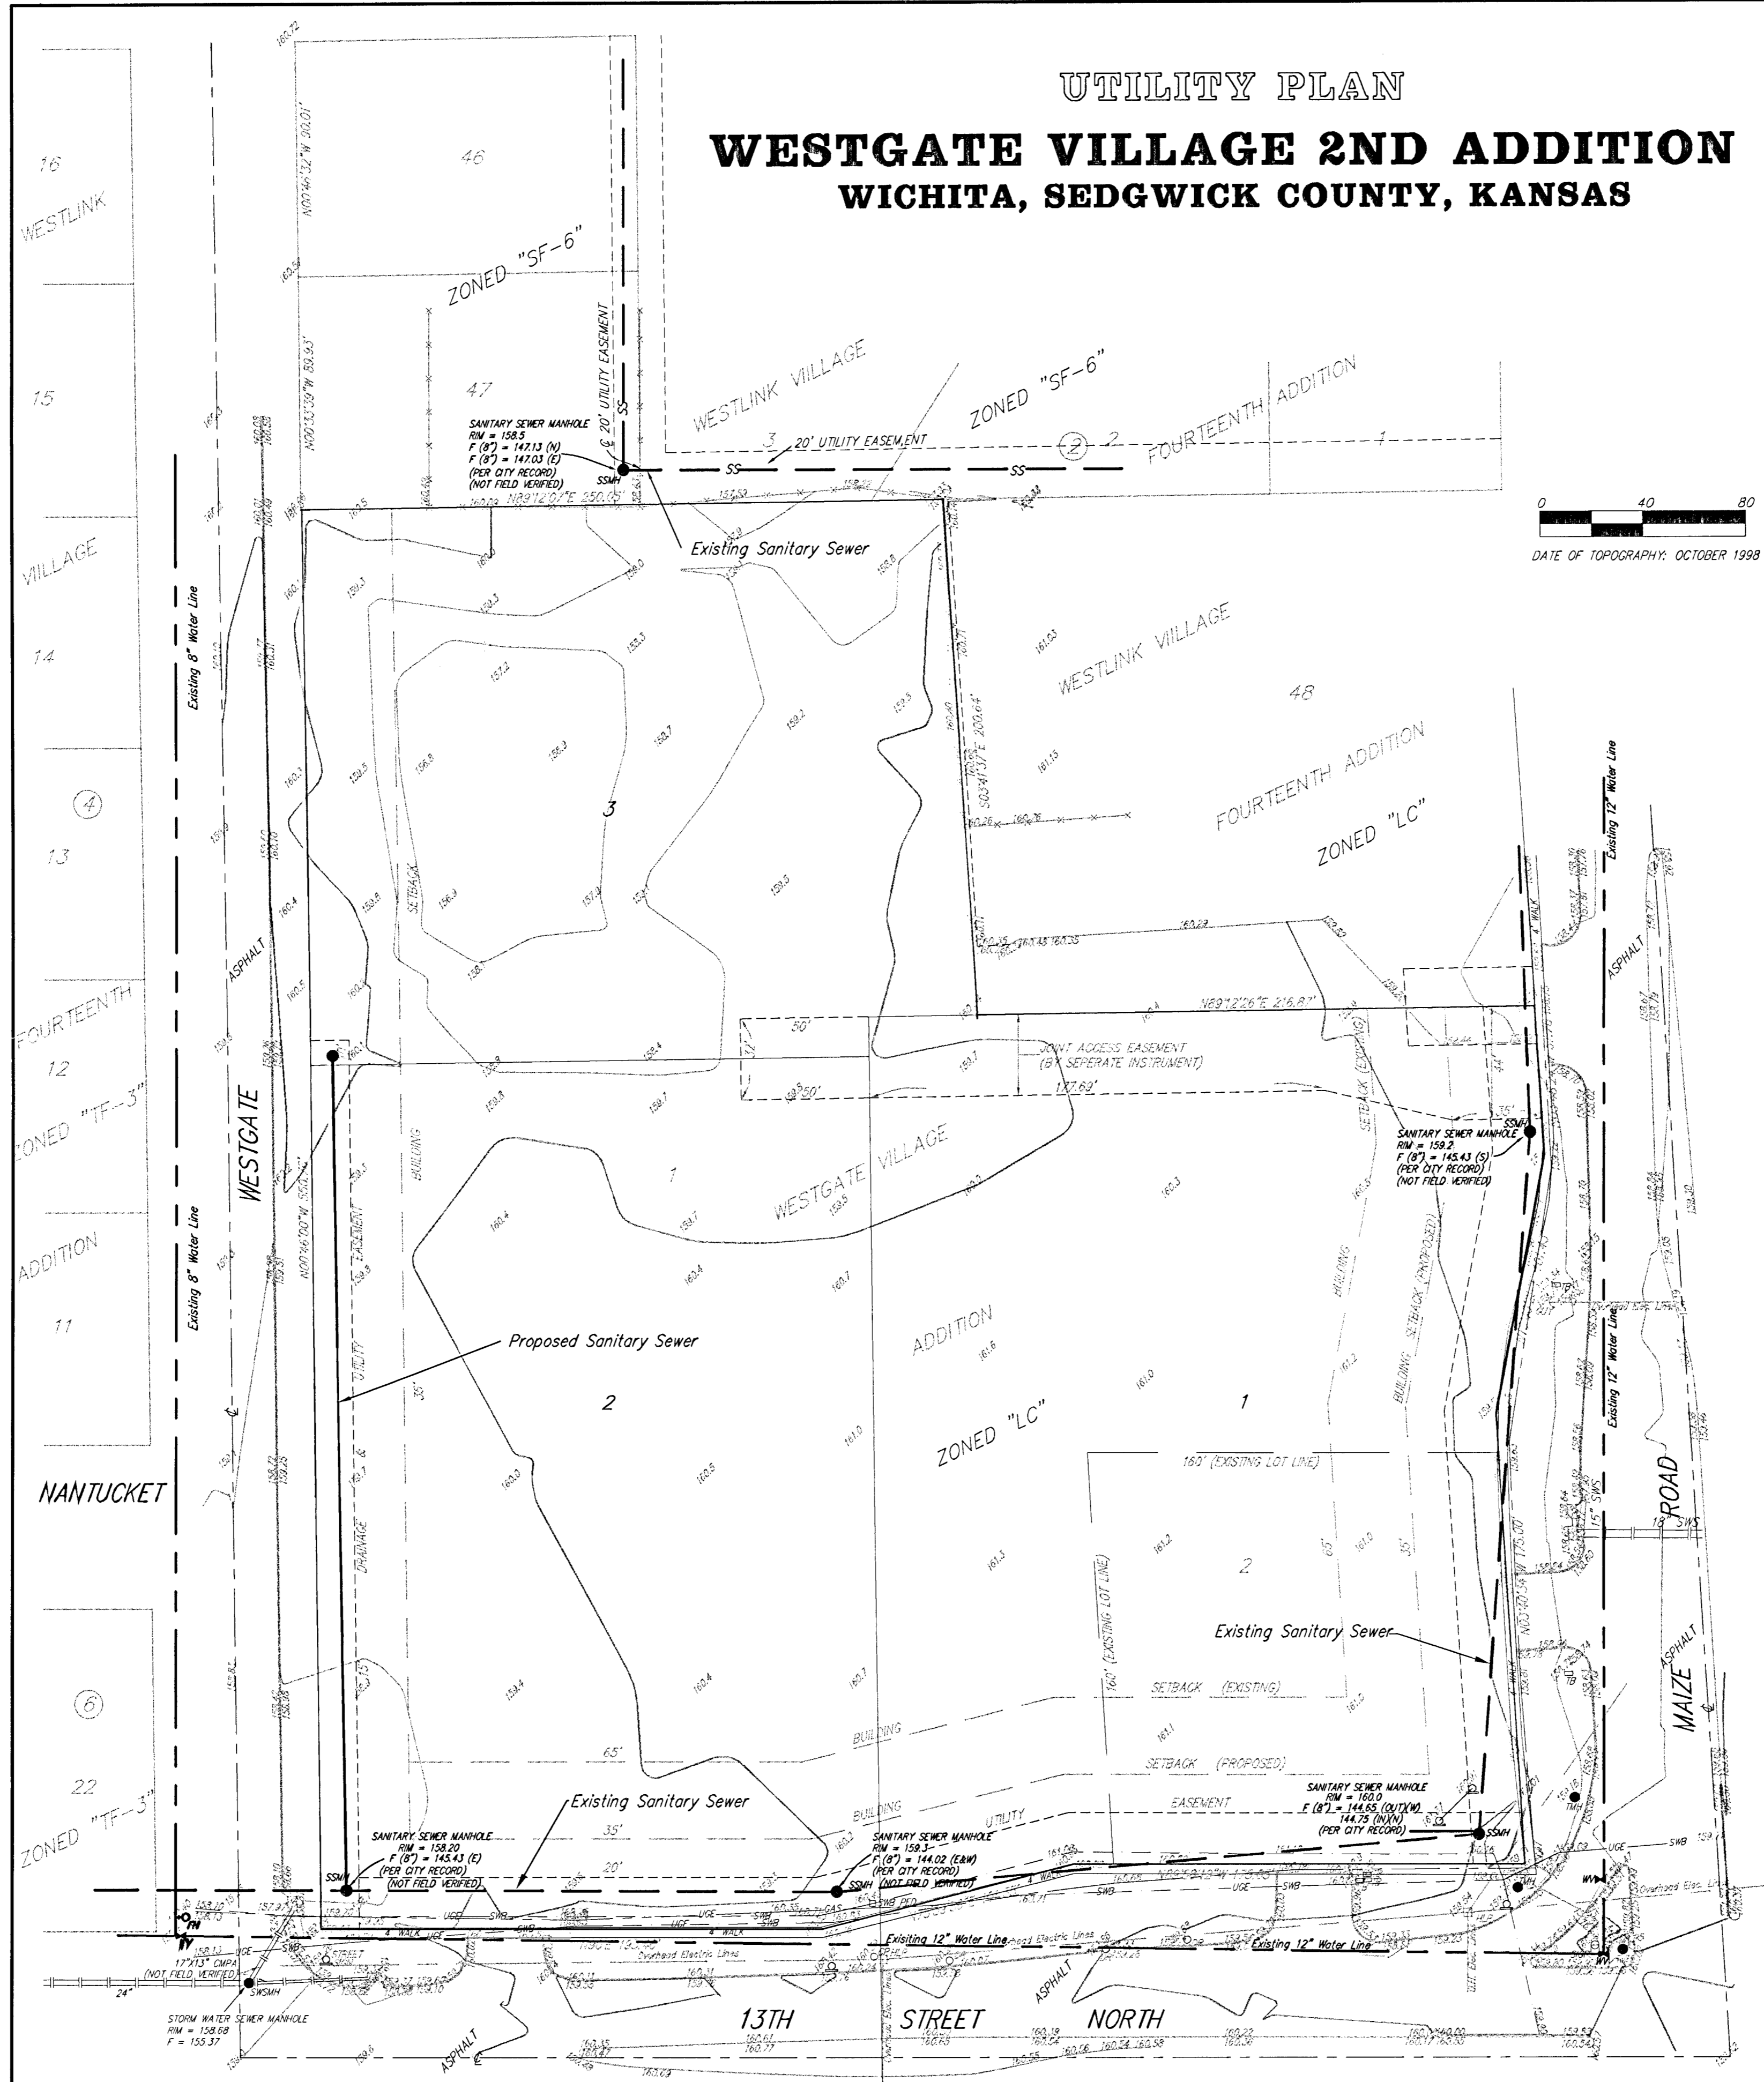

4 JULY 1999