



Bench Mark:
Standard disc 53' south + 6' east
of N.W. Corner N.E. 1/4 Sec 1,
28, 1W.
Elev. = 103.25 City Datum

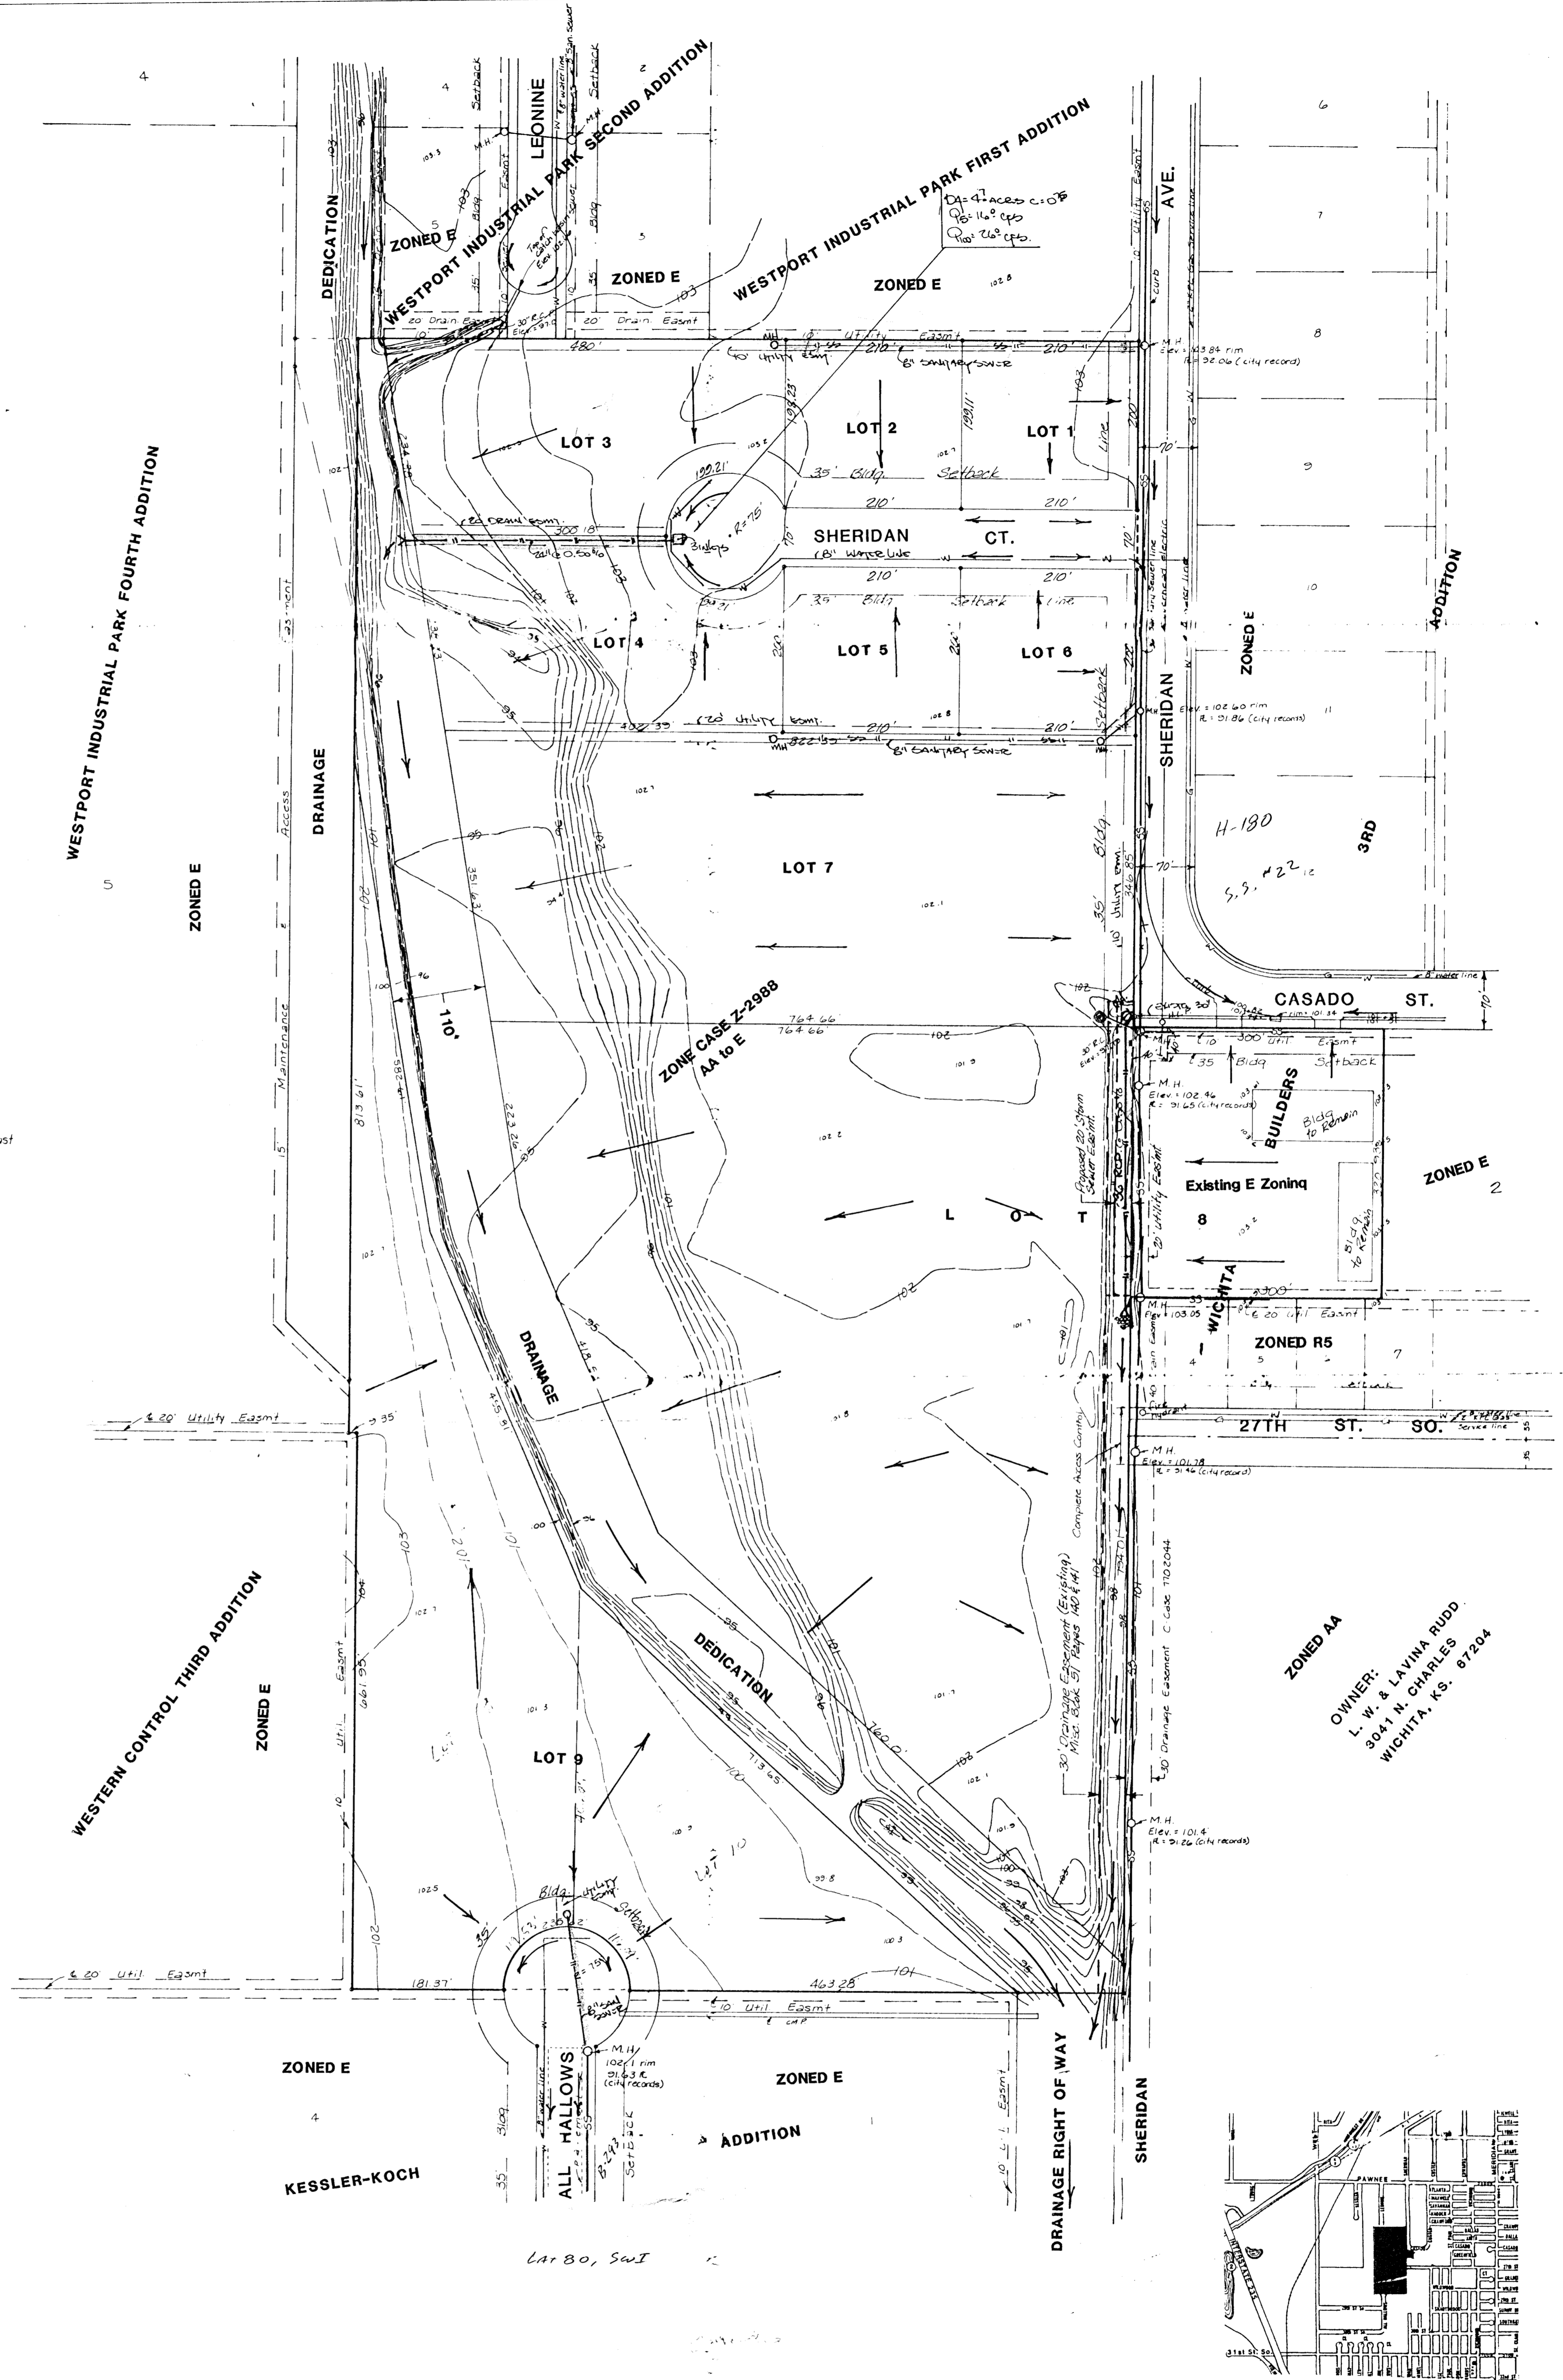

ZONE AA
OWNER:
L. W. & LA VINA RUDD
3041 N. CHARLES
WICHITA, KS. 67204

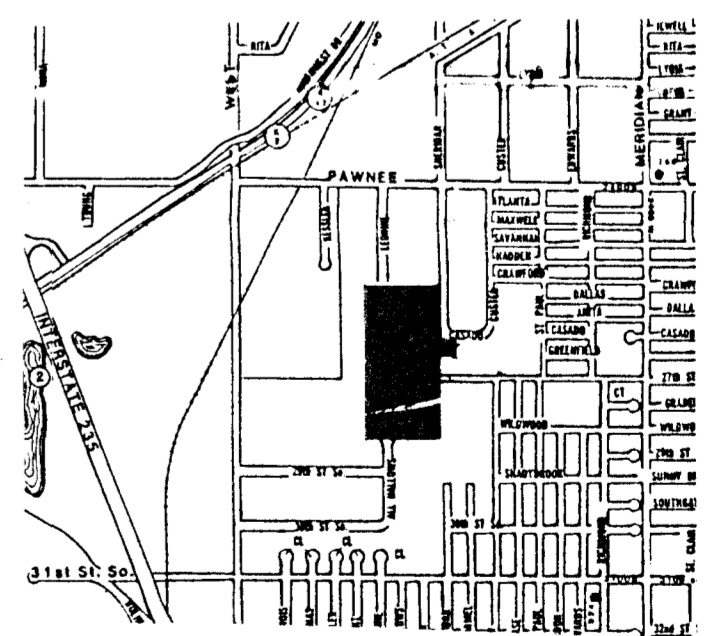

PRELIMINARY PLAT

WESTPORT INDUSTRIAL PARK FIFTH ADDITION

A TRACT OF LAND IN THE S.W. 1/4 AND THE N.W. 1/4 SEC. 1, TWP. 28-S, R-1-W, OF THE 6TH P.M.
& A REPLAT OF LOT 3, BLOCK 2, WICHITA BUILDERS 3RD ADD.

OWNER: EARL LONG
CONTRACT PURCHASER: MID-STATES CONSTRUCTION, INC.

DRAINAGE & UTILITY PLAN

BAUGHMAN COMPANY, P.A.
SURVEYING & ENGINEERING
316/262-7271 • 315 ELLIS • WICHITA, KANSAS 67211