
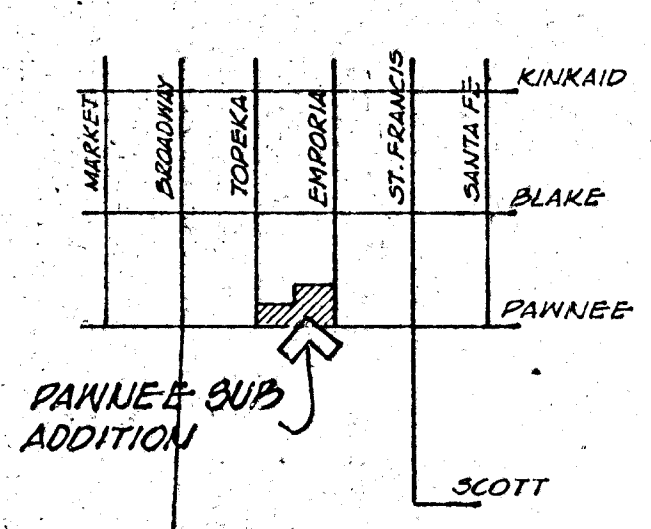


SKETCH PLAN OF PAWNEE SUB ADDITION WICHITA, SEDGWICK COUNTY, KANSAS

NOTE:
BLDG. SET-BACK 35'

DESCRIPTION:
Lots 2, 4, 6, & 8, except the South 12 feet of lot 2, TOPEKA AVE., HILBISH AND HETTINGER'S ADDITION; W 87 feet, odd lots 9 to 23 inclusive DAUGHERTY ADDITION; Odd lots 57 to 71 inclusive EMPORIA AVE., STOUGH'S ADDITION.
SW 1/4 Sec. 33, T27S, R1E City of WICHITA, SEDGWICK COUNTY, KANSAS.

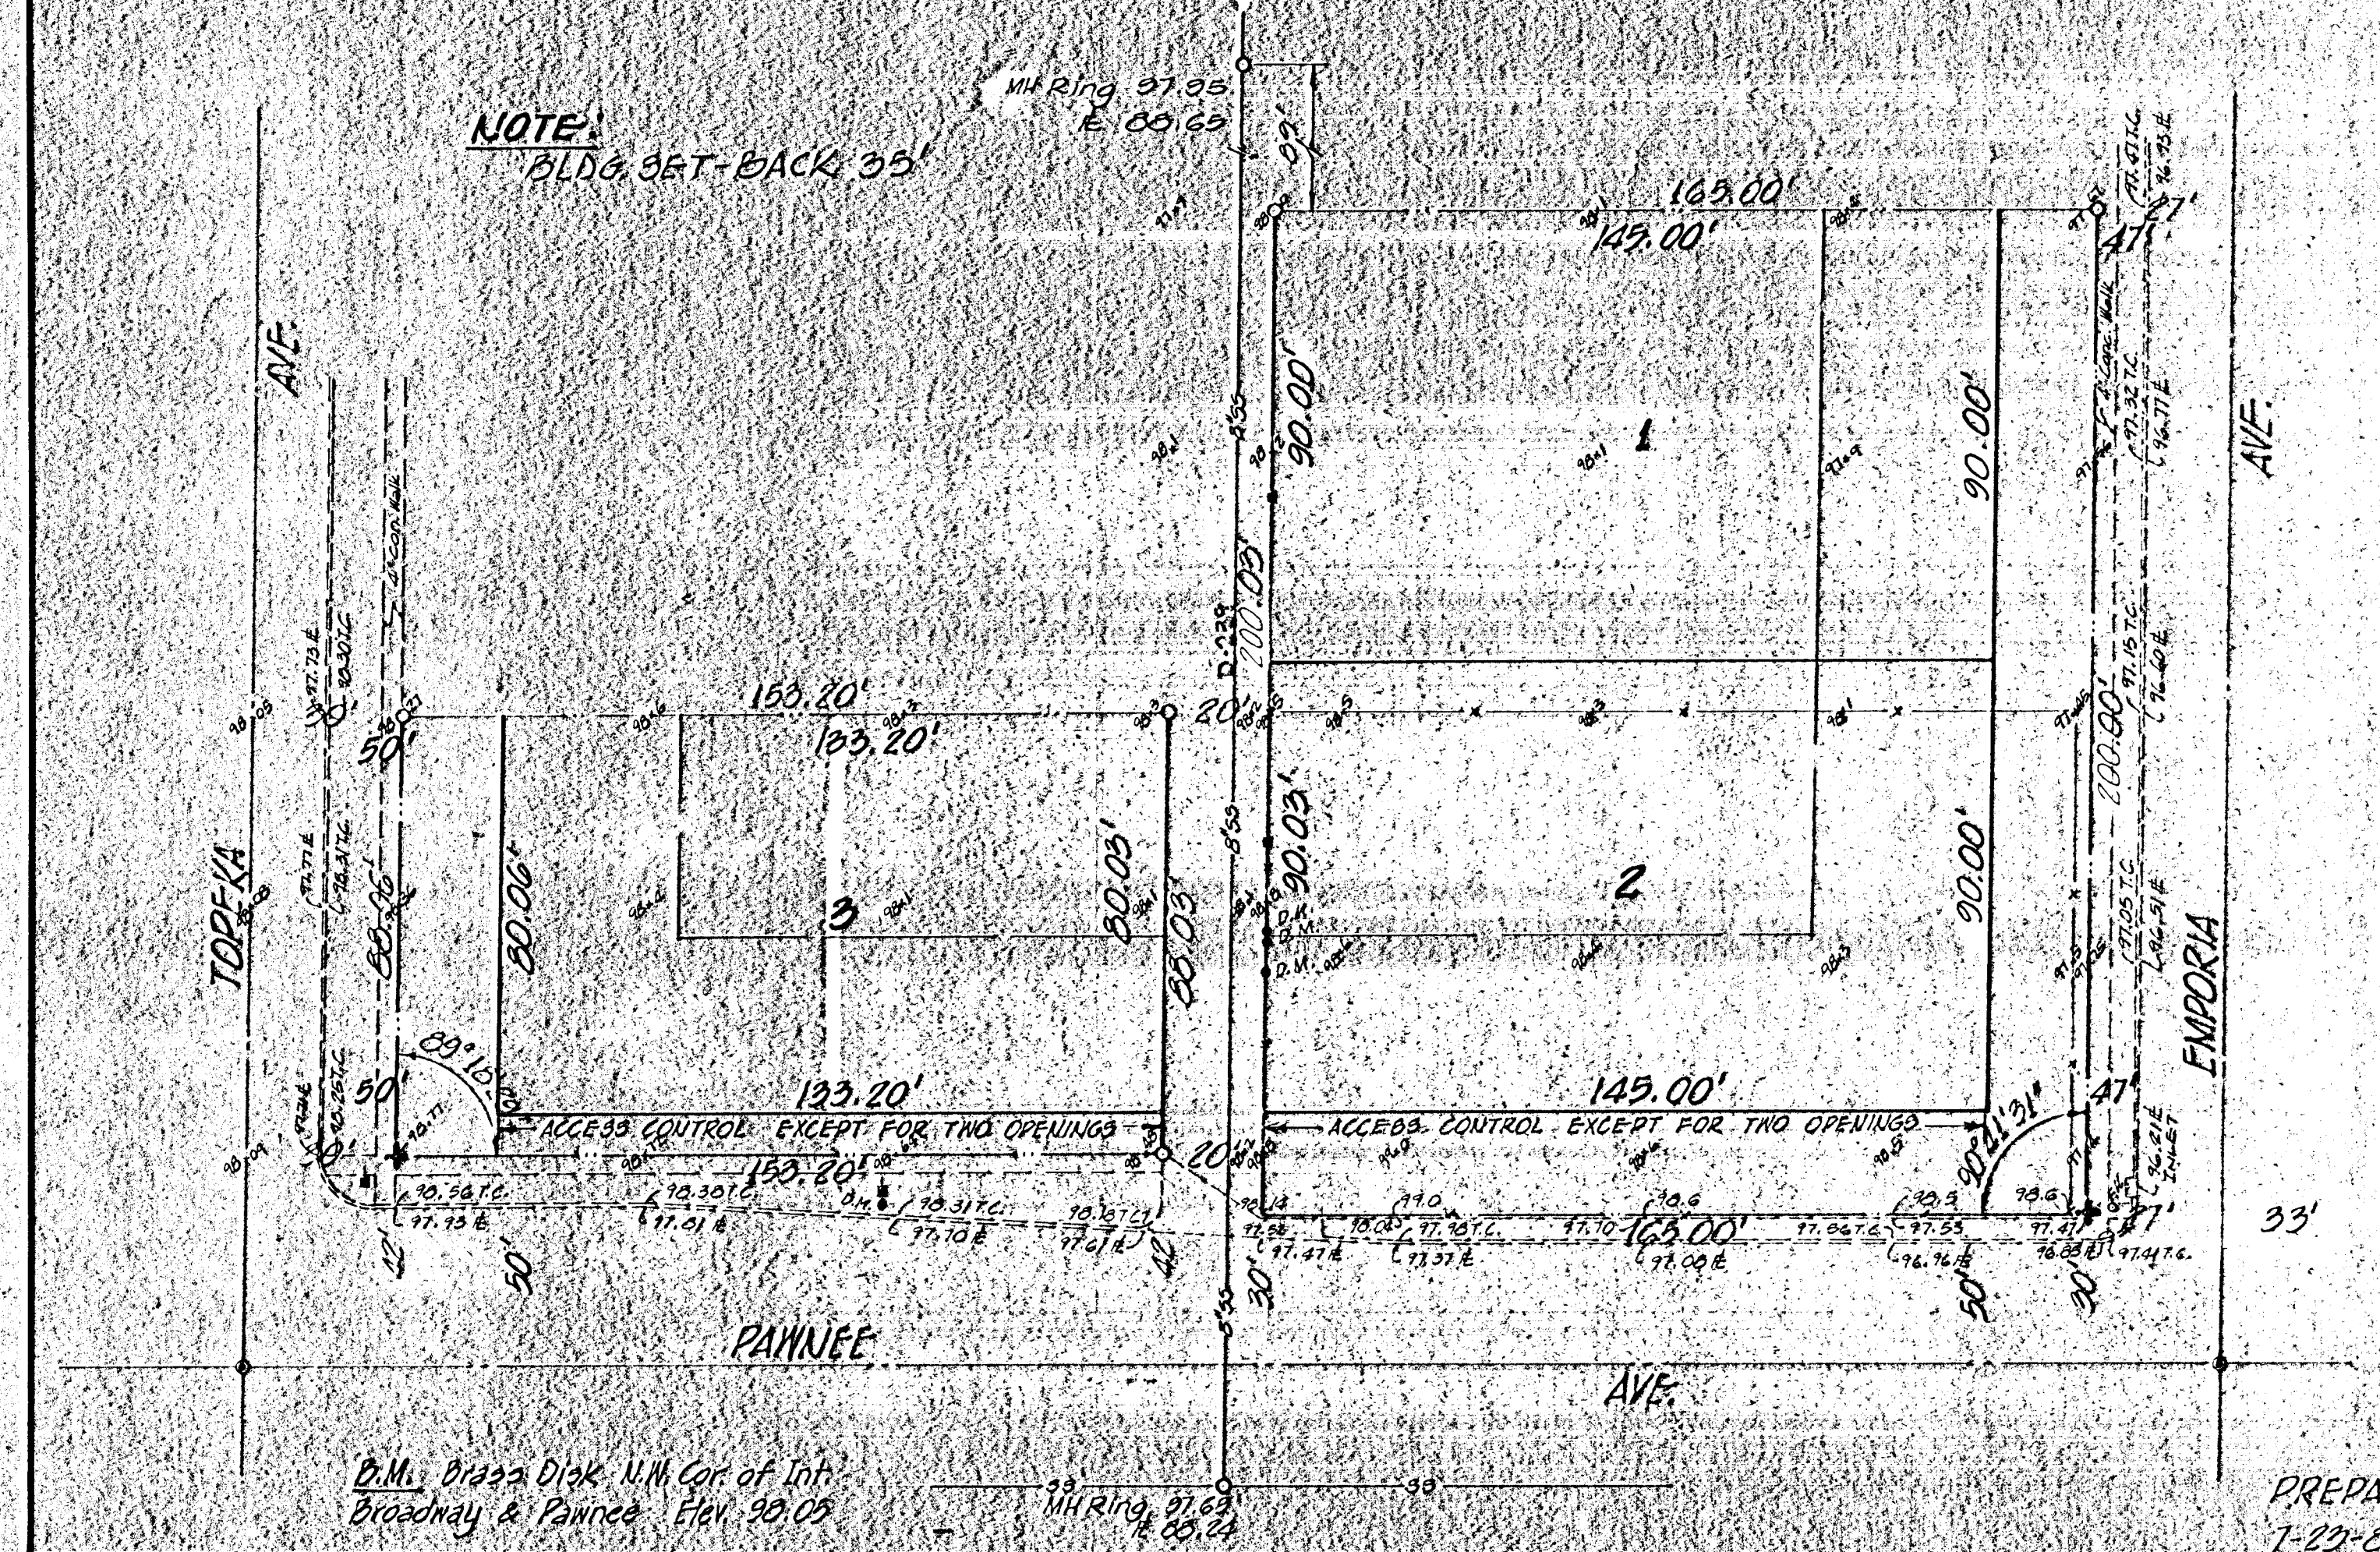

NORTH
↑
SCALE 1"=30'

LOCATION MAP

B.M. Brass Disk N.W. Cor. of Int. Broadway & Pawnee Elev. 98.05
M. Ring 97.63 E. 88.24

PREPARED BY: DELAMATER FREUND & ASSOCIATES, P.A.
7-27-80
250-L-101