


DRAINAGE PLAN FOR PAWNEE SUB ADDITION


WICHITA, SEDGWICK COUNTY, KANSAS

NOTE:
 BLDG. SET-BACK 35'
 FINISHED GRADE 99.5

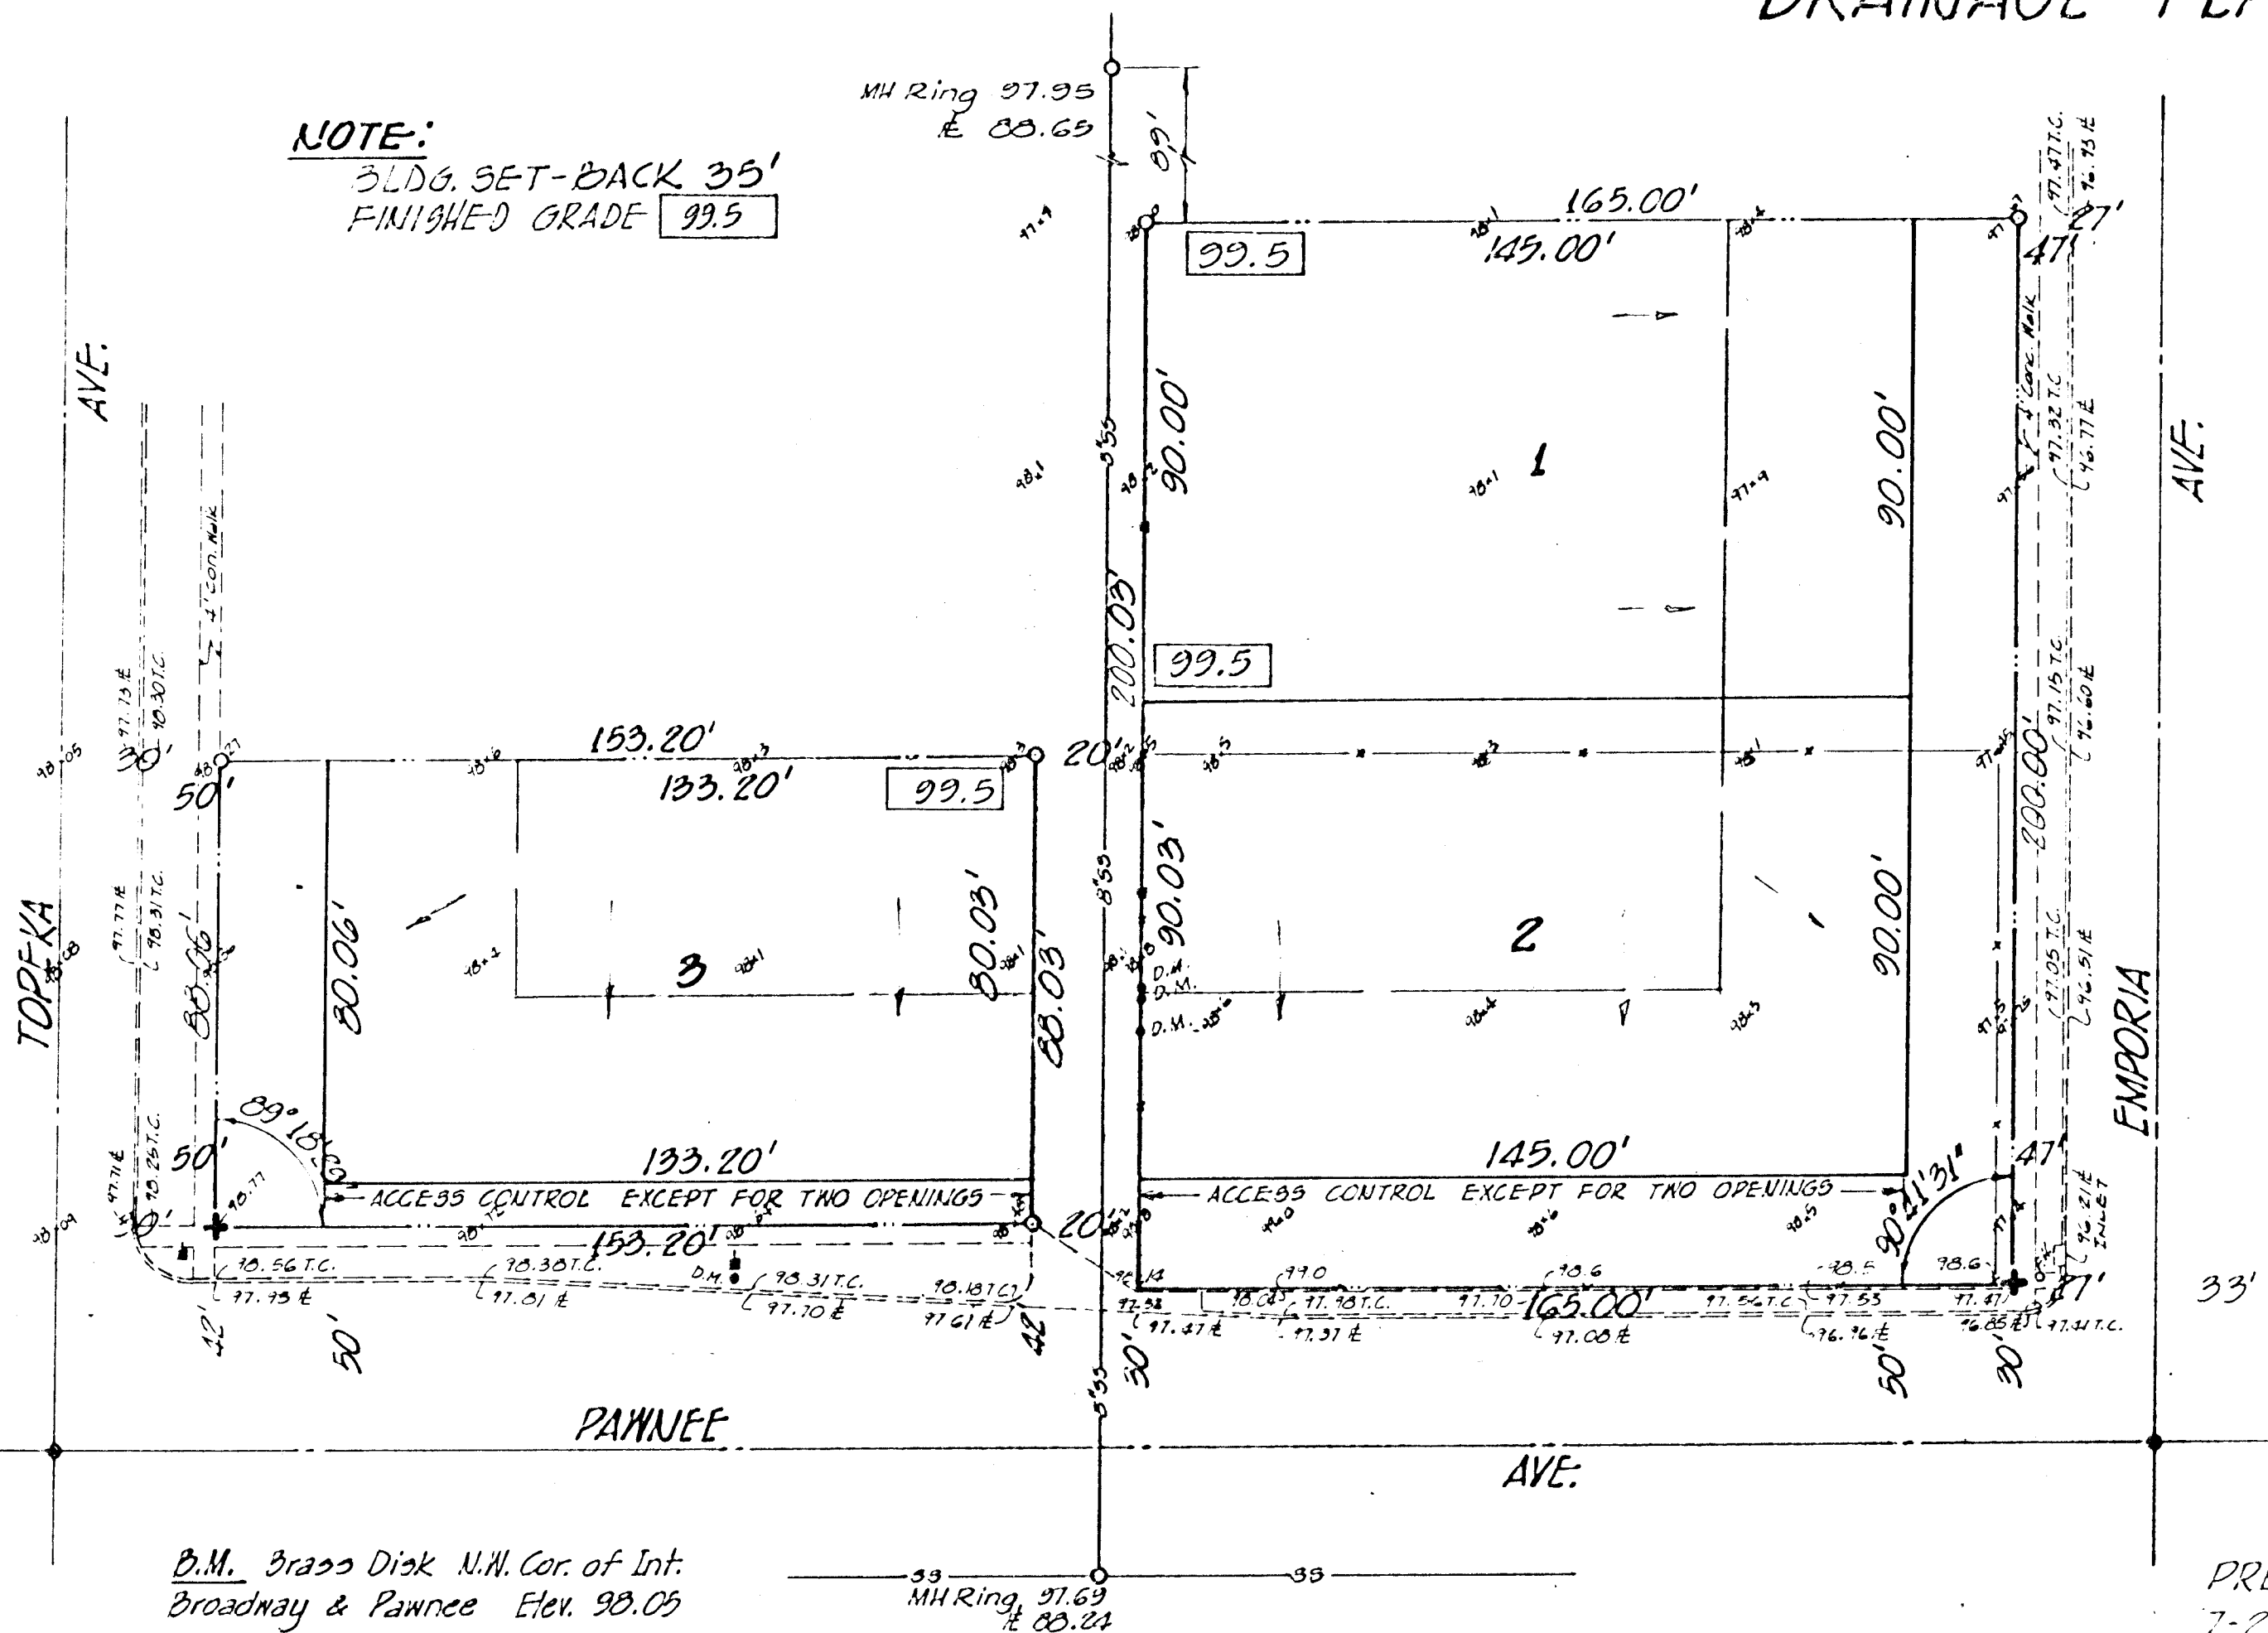

DESCRIPTION:

Lots 2, 4, 6, & 8, except the South 12 feet of lot 2, TOPEKA AVE., HILBISH AND HETTINGER'S ADDITION; W 87 feet, odd lots 9 to 23 inclusive DAUGHERTY ADDITION; Odd lots 51 to 71 inclusive EMPORIA AVE., STOUGH'S ADDITION.
 SW 1/4 Sec. 33, T21S, R1E City of WICHITA, SEDGWICK COUNTY, KANSAS.

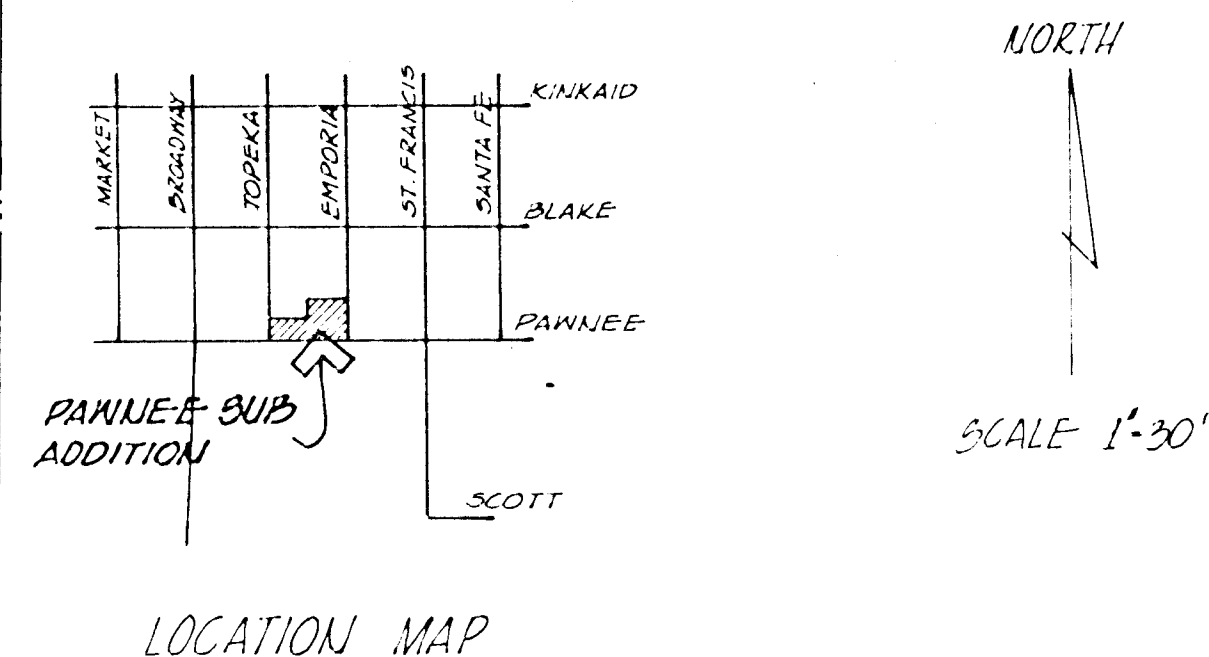

B.M. Brass Disk N.W. Cor. of Int.
 Broadway & Pawnee Elev. 98.05

MH Ring 97.69
 E 88.24

PREPARED BY: DELAMATER FREUND & ASSOCIATES, P.A.
 7-24-80 250-L-102