
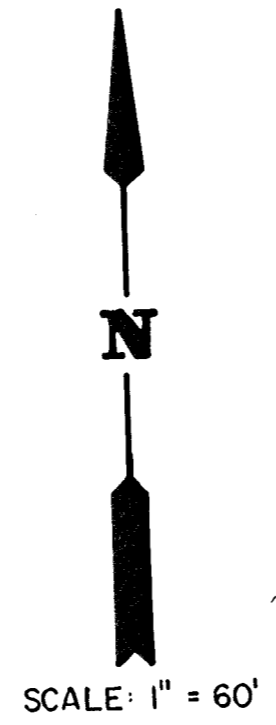



SKETCH PLAT PAWNEE MESA 2ND ADDITION

AN ADDITION TO WICHITA, SEDGWICK COUNTY, KANSAS

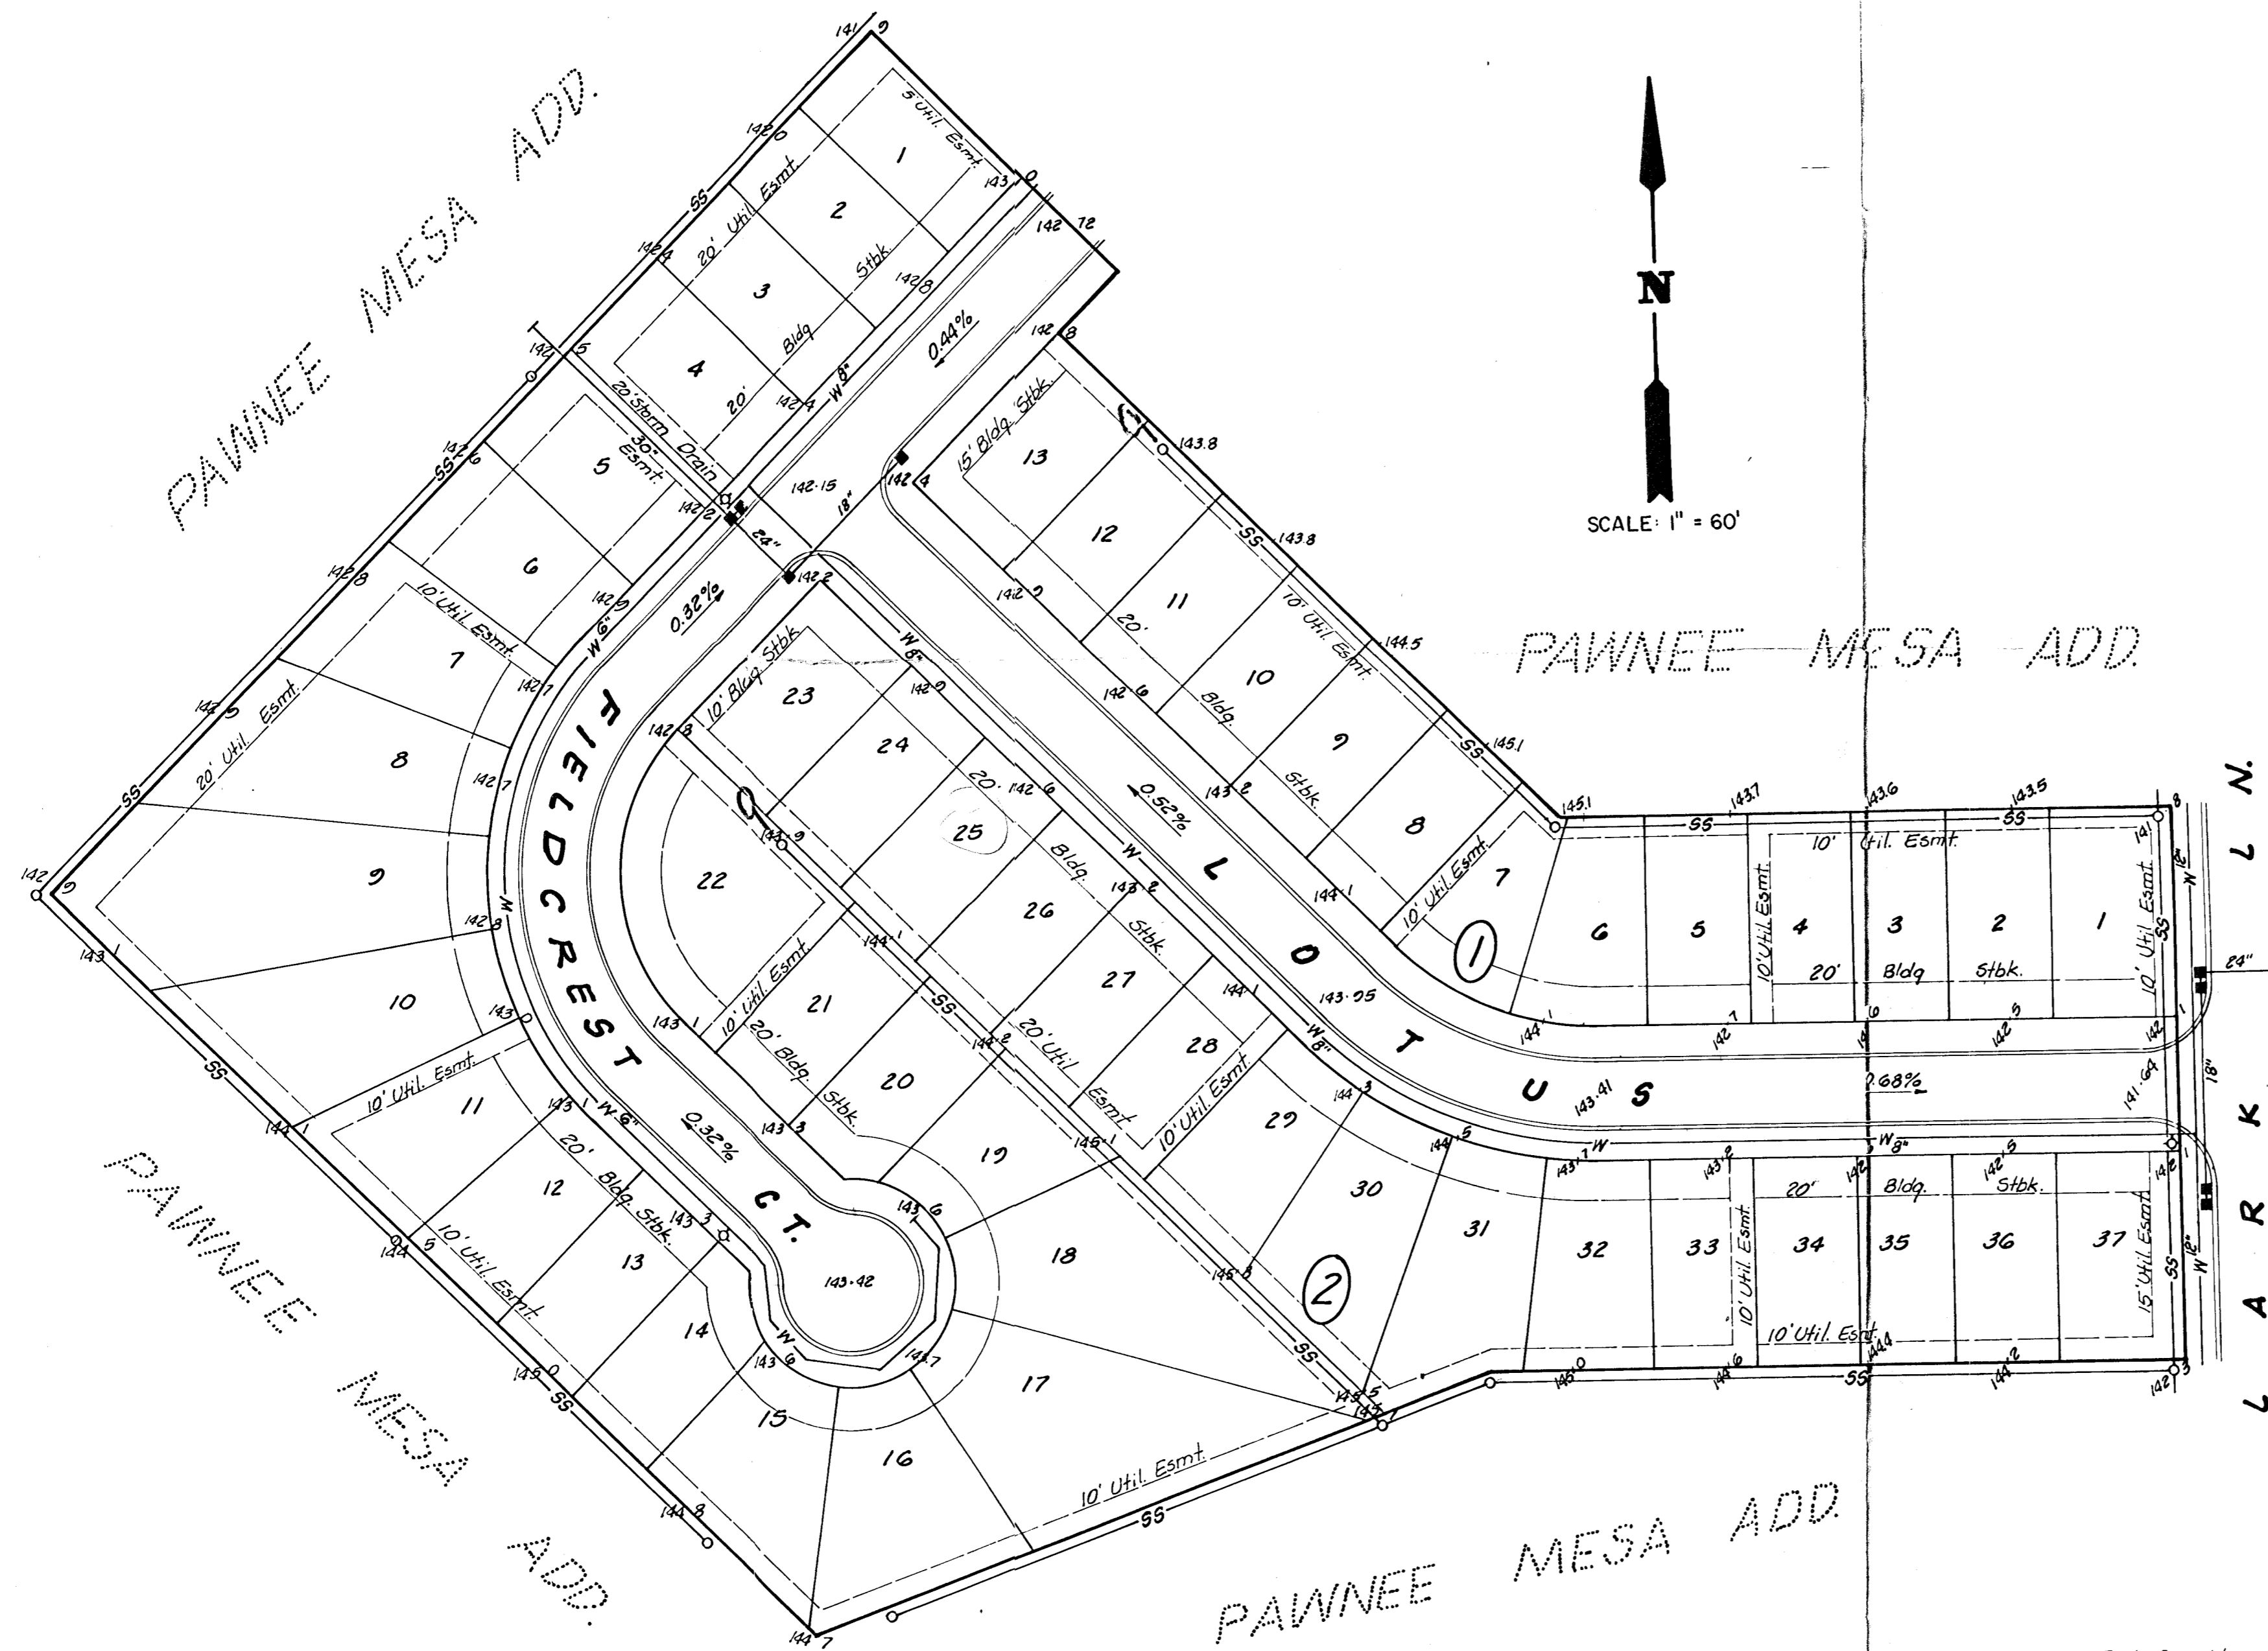

SCALE: 1" = 60'

Note: See Final Plat for sideyard setback and Maint. Esmt.

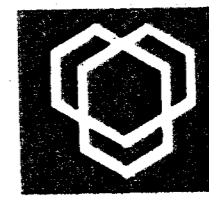

Van Doren - Hazard - Stallings
Architects • Engineers • Planners
Topeka Wichita Minneapolis

Sheet
of