
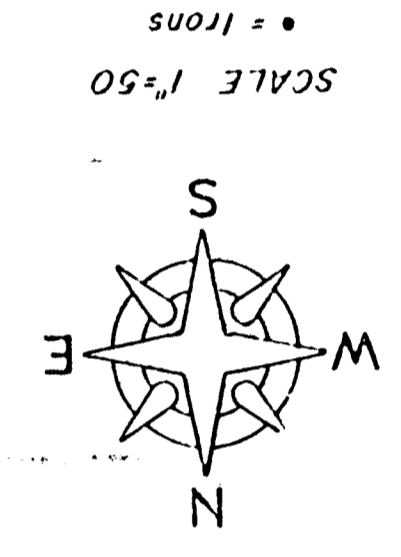


PHASE ONE		
TYPE	# of Apartments	% of PHASE ONE
STUDIO	24 units	11.1 %
ONE - BEDROOM	96 units	44.4 %
TWO - BEDROOM	72 units	33.3 %
THREE-BEDROOM	24 units	11.1 %
TOTAL	216 units	

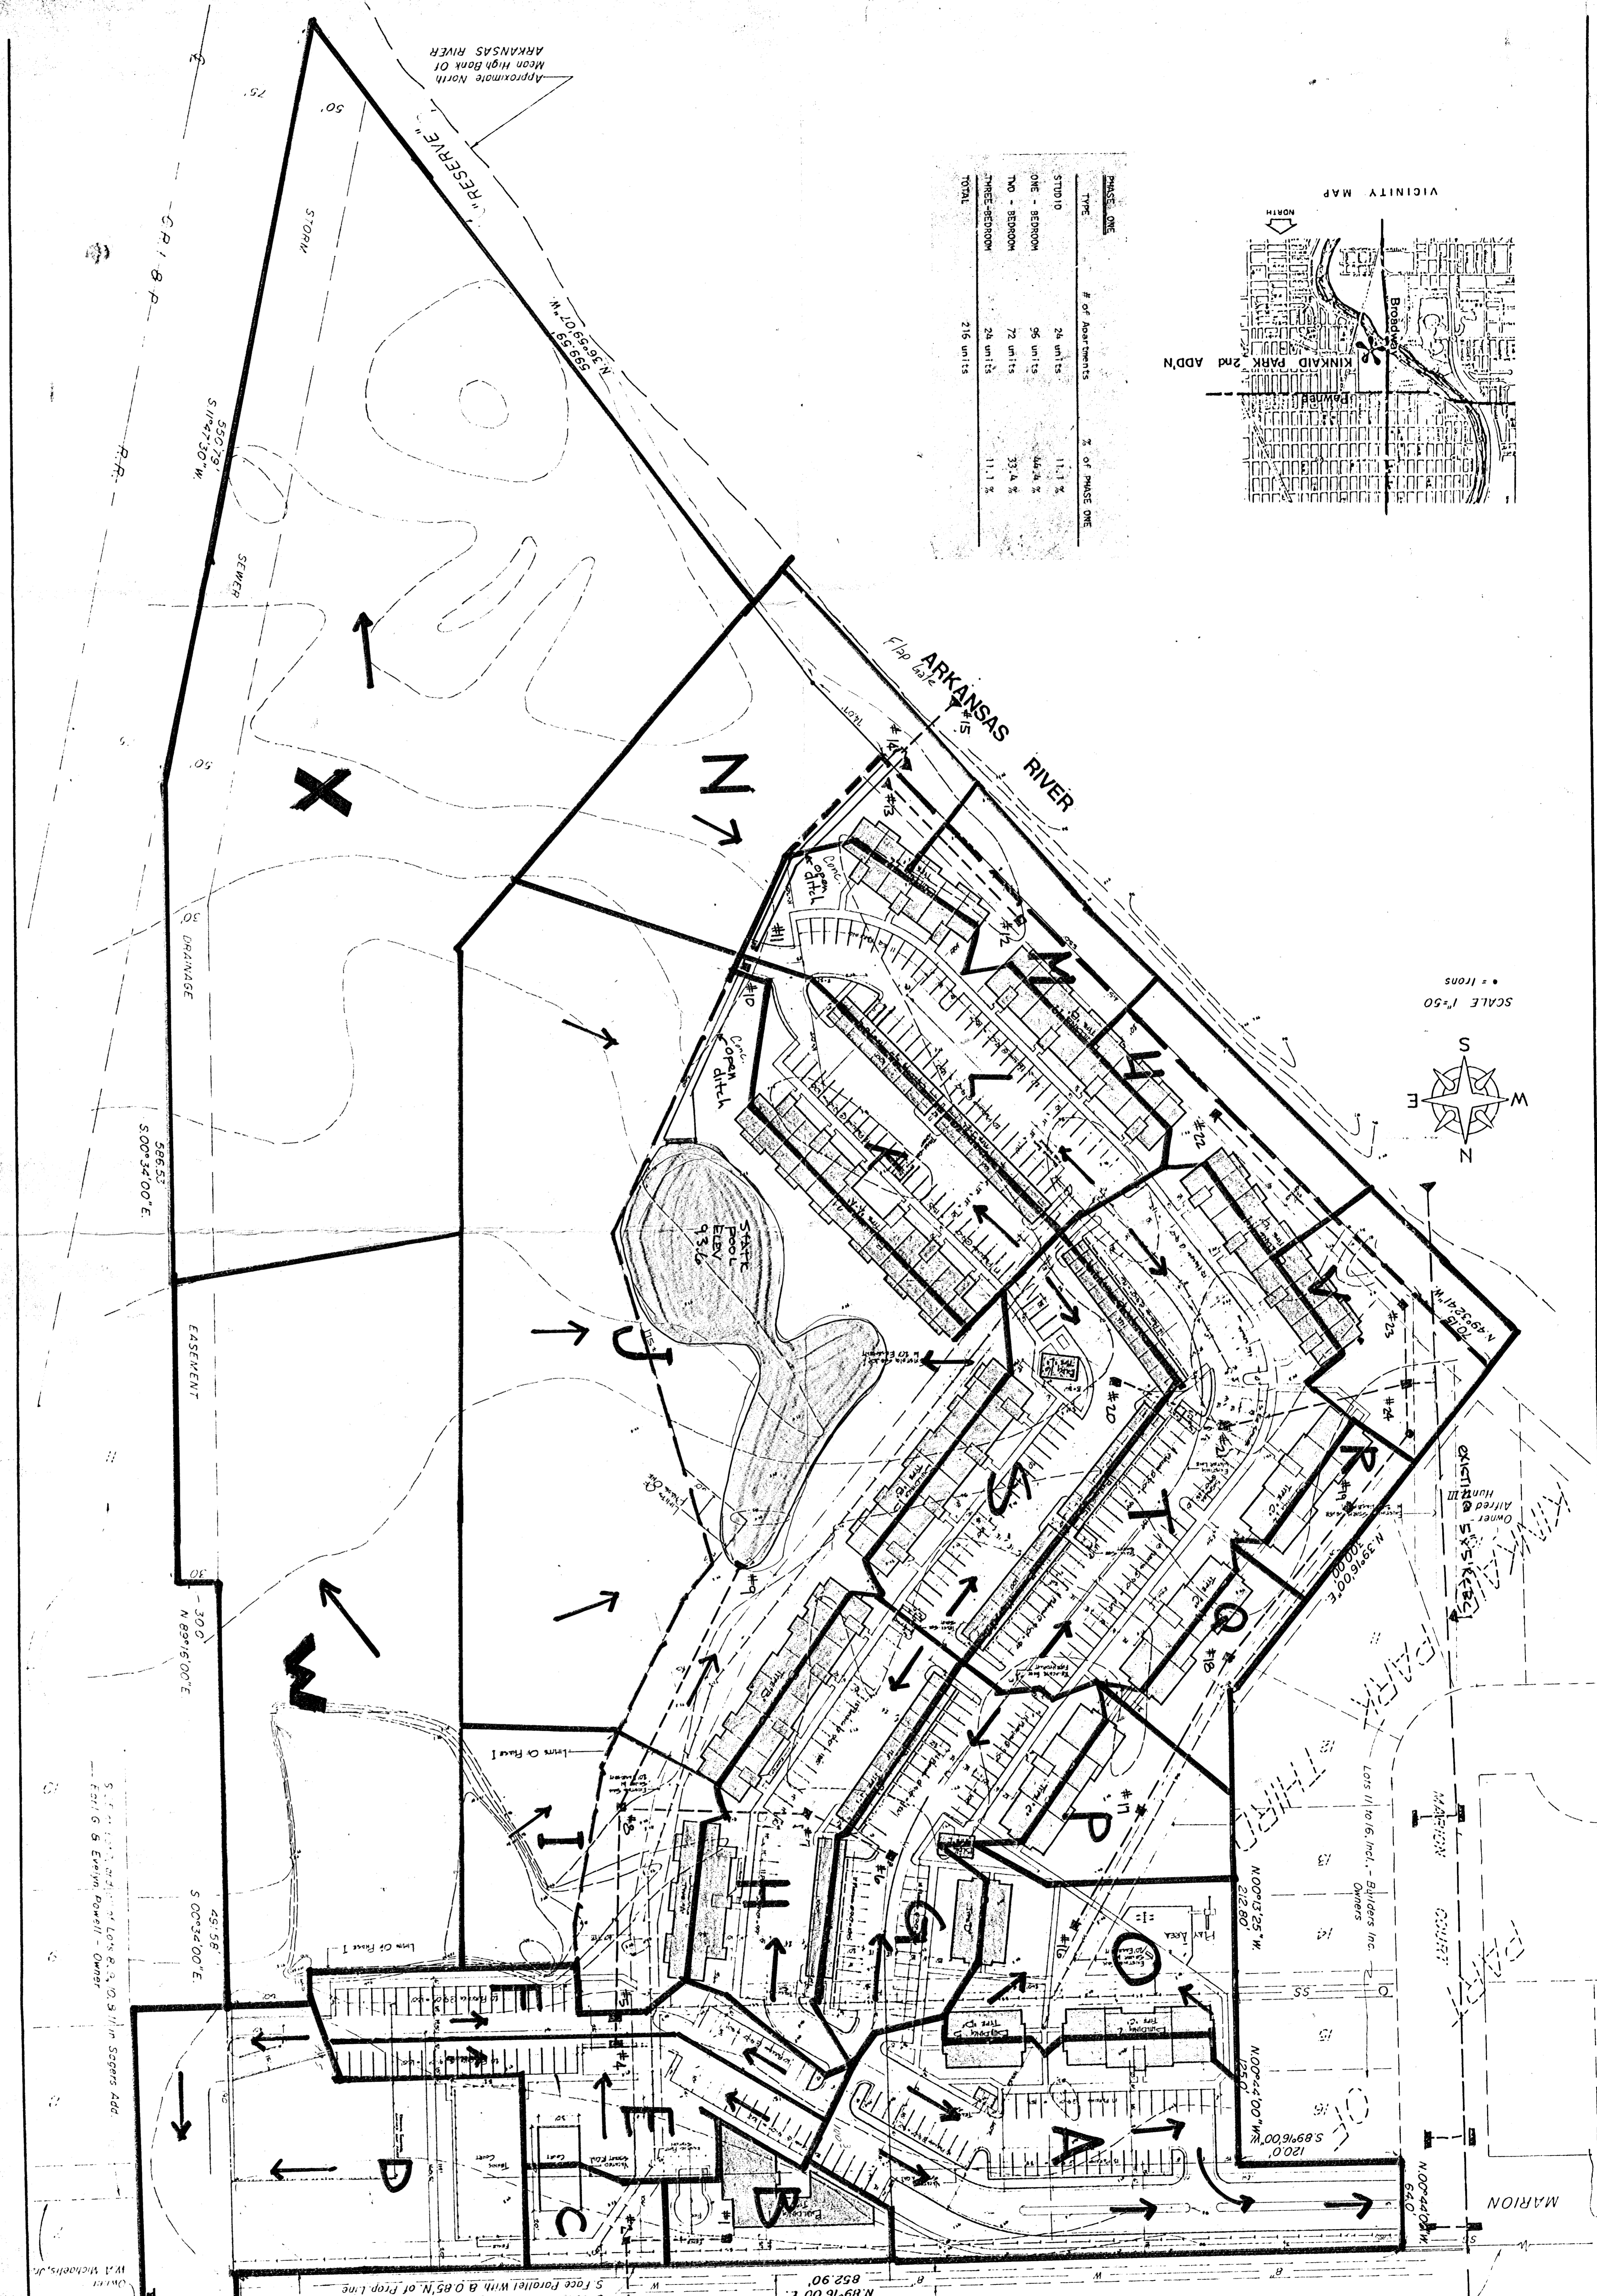

SHEET  
3 OF  
82

**KINKAID-PARK APTS.**  
FOR  
KINKAID, INC.  
MARION and SOUTH TOPEKA WICHITA, KANSAS  
PLAN NO. C-382 PROJECT 545

**GENERAL SITE PLAN**  
**DRAINAGE CONCEPT PLAN**  
Submitted City of Wichita Oct 7, 1980

DATE 10/25/80  
DRAWN JF  
CHECKED LGW  
REVISED

**LAWRENCE E. WELLS**  
ARCHITECT  
254 LAURA, SUITE 205 WICHITA, KANSAS 67211

