


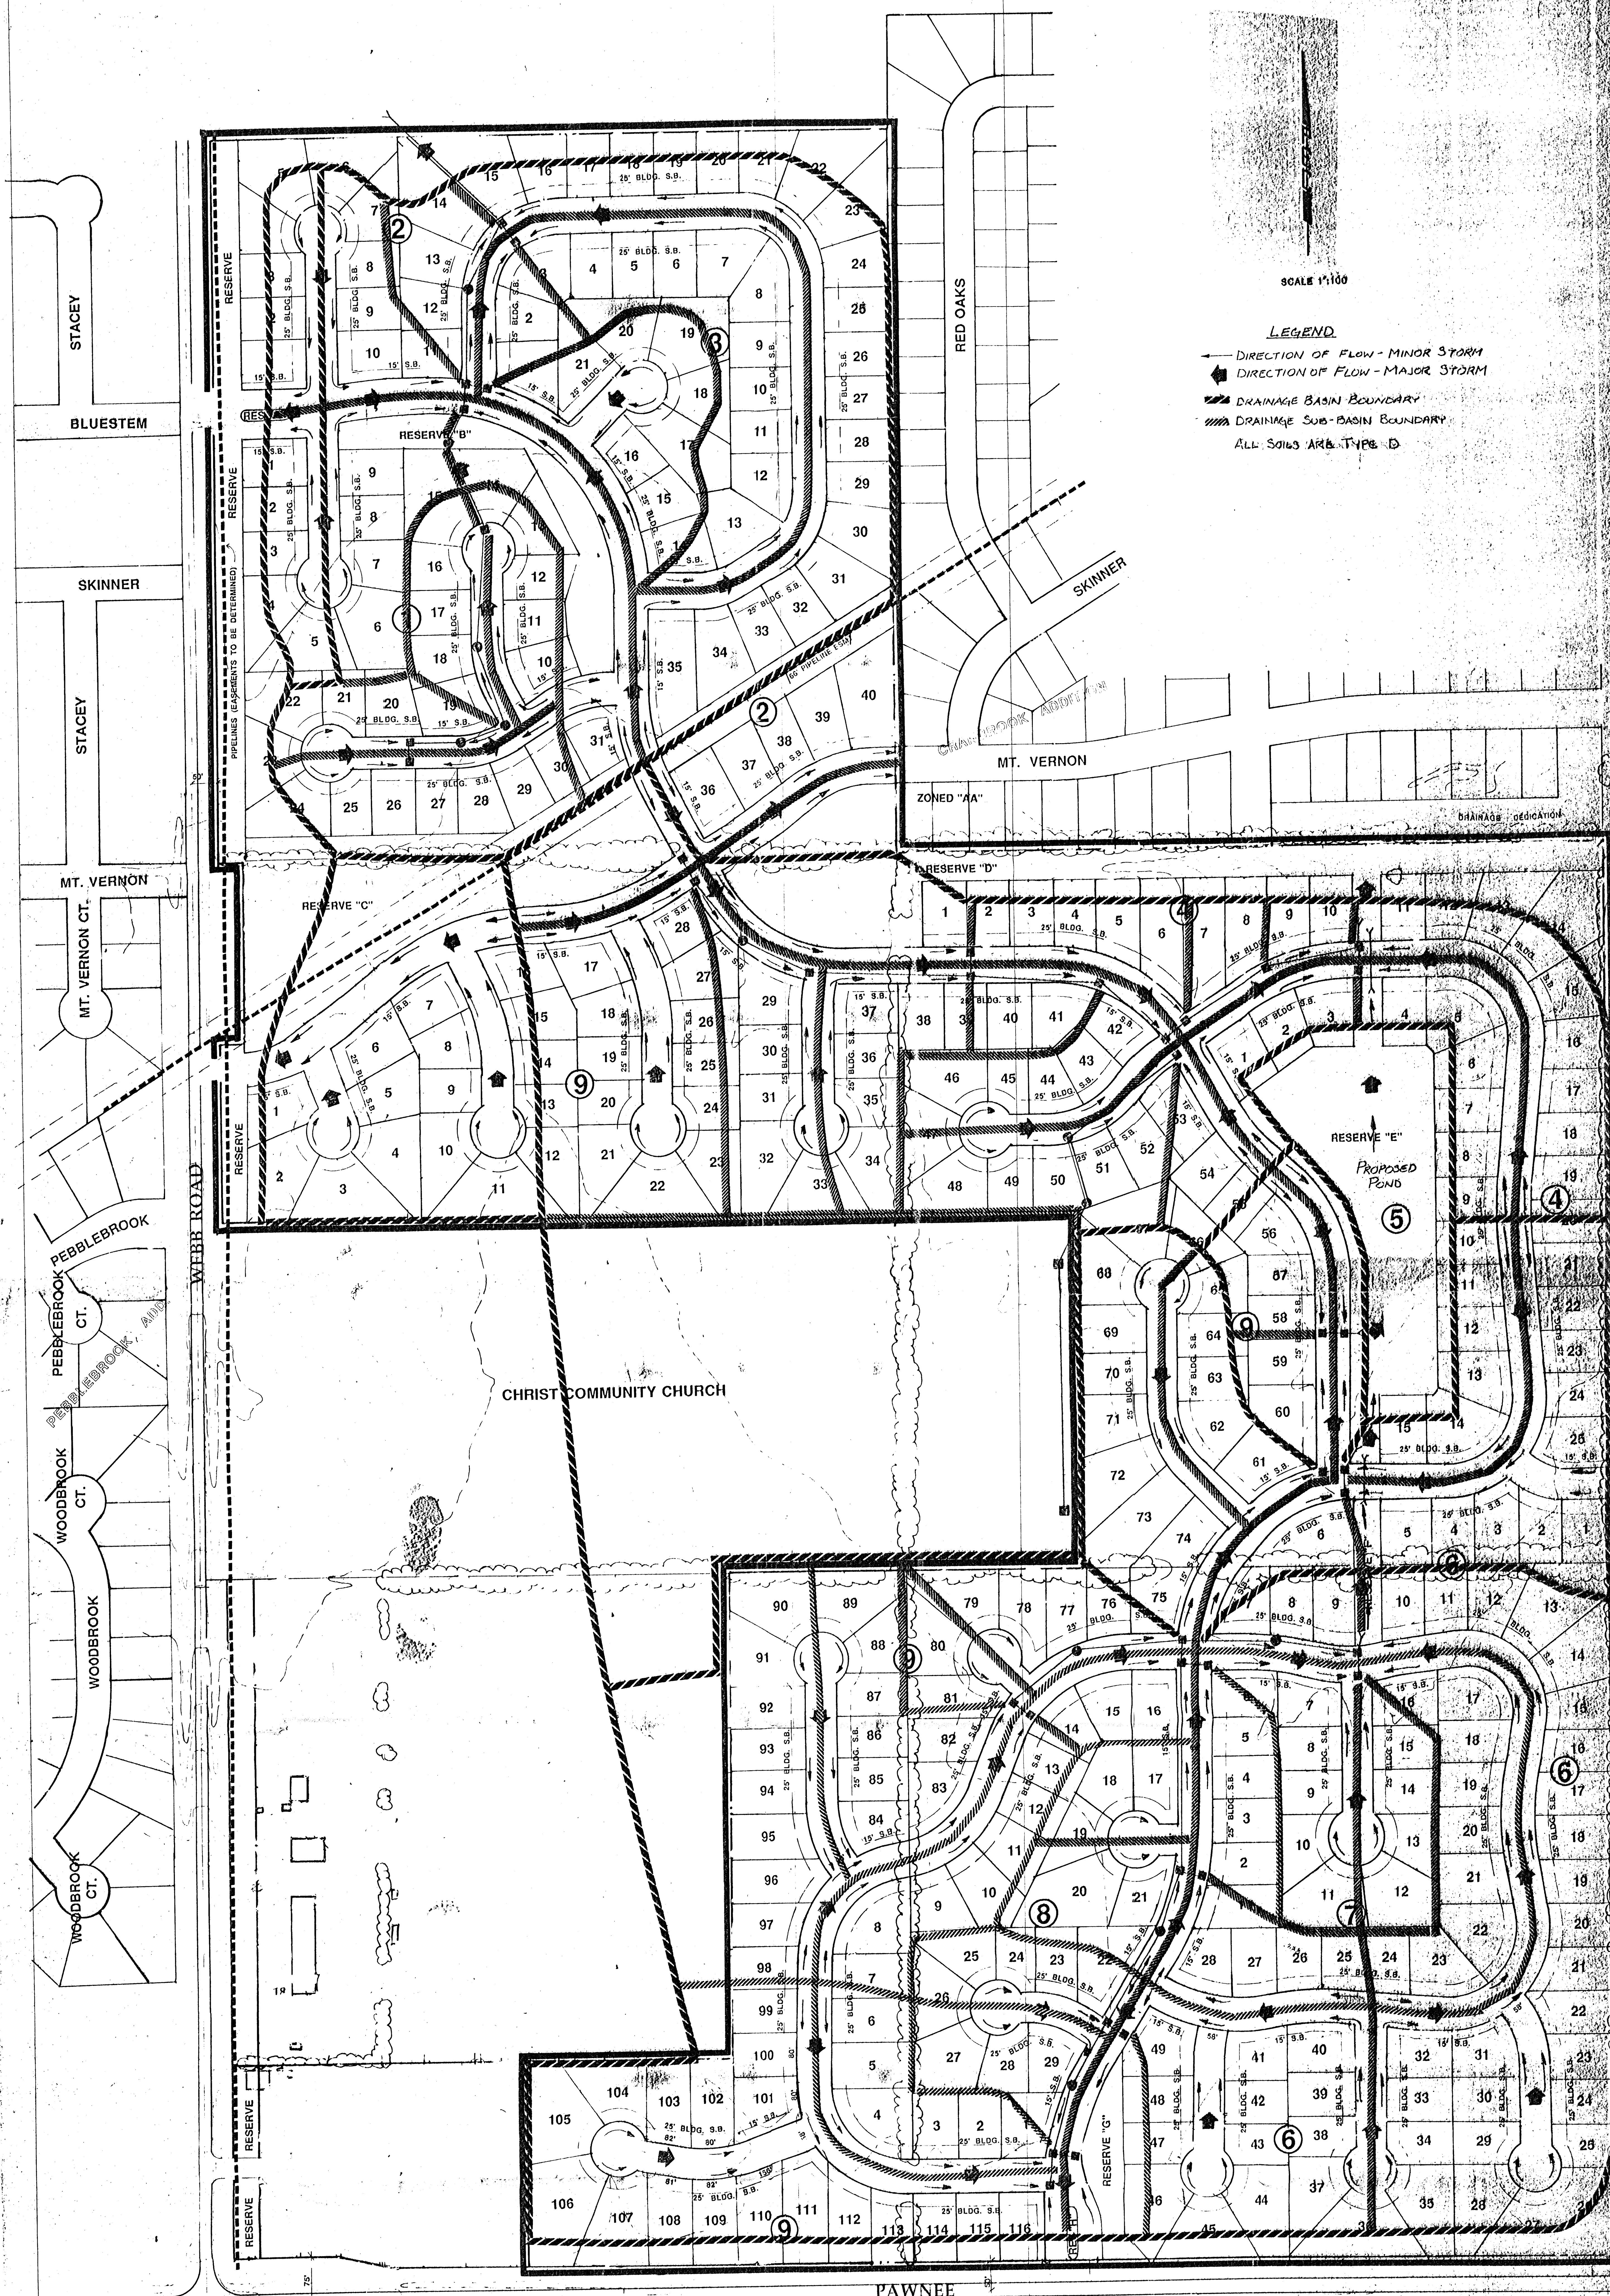


DRAINAGE CONCEPT 5/9/94

PEBBLEBROOK II

OWNER: CHERRY CREEK DEVELOPMENT INC. P.O. BOX 780393 WICHITA KANSAS 67278 (316) 684-0161

PROFESSIONAL ENGINEERING CONSULTANTS, P.A.
ENGINEERS
WICHITA, KANSAS

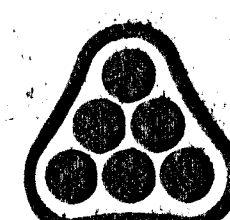

Base Map by Yord Design Group