
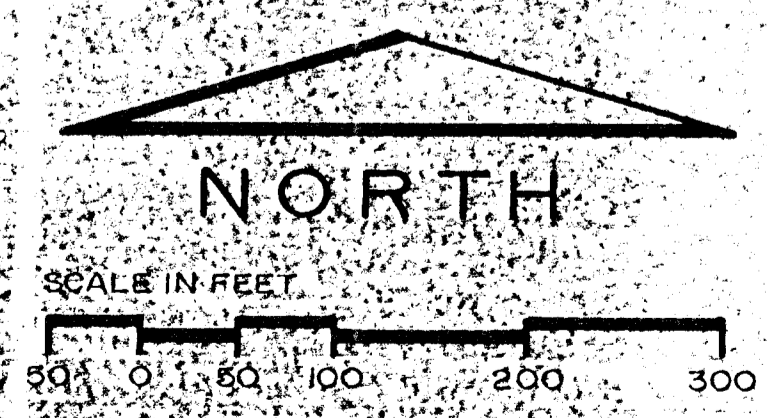
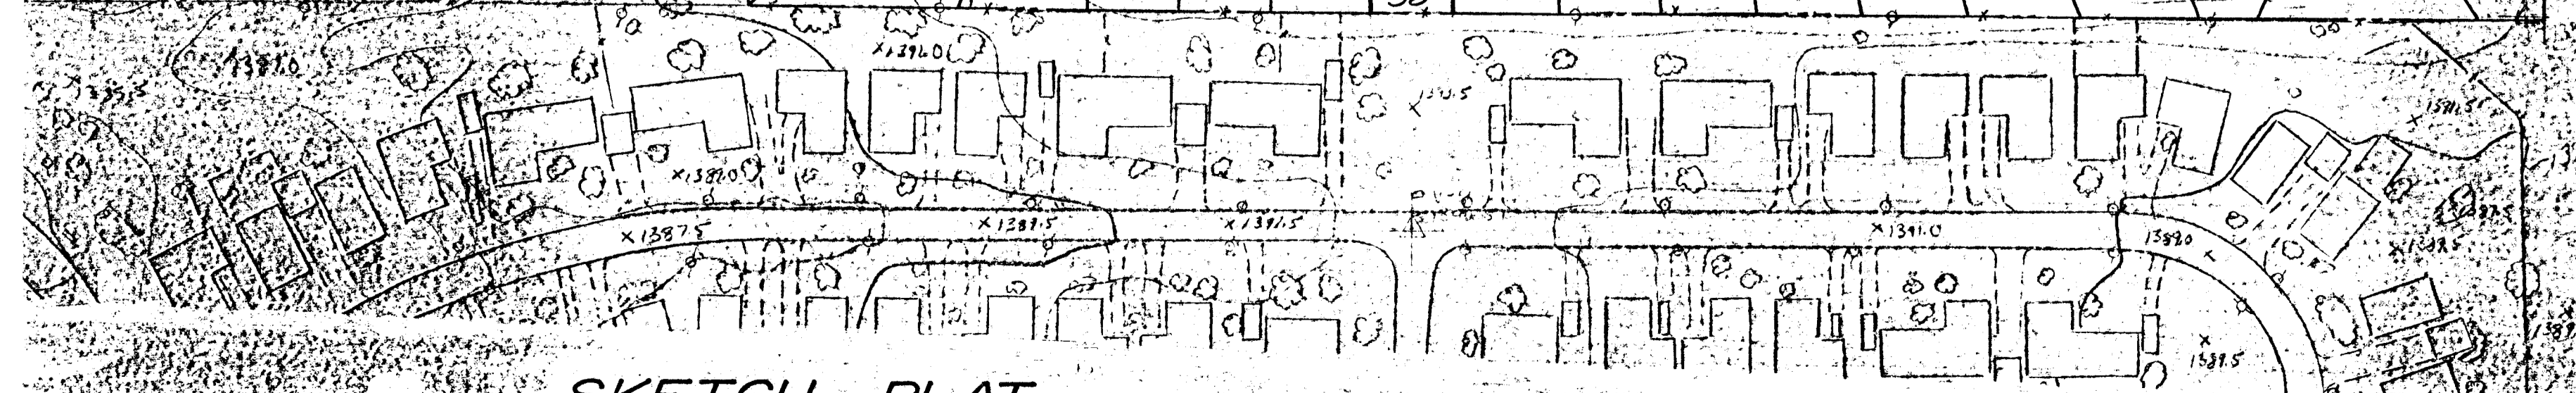


PAWNEE CHERRY CREEK HILLS

N 1/4 COR  
SEC. 5, T28S, R2E

OAK KNOLL RD.

PAWNEE

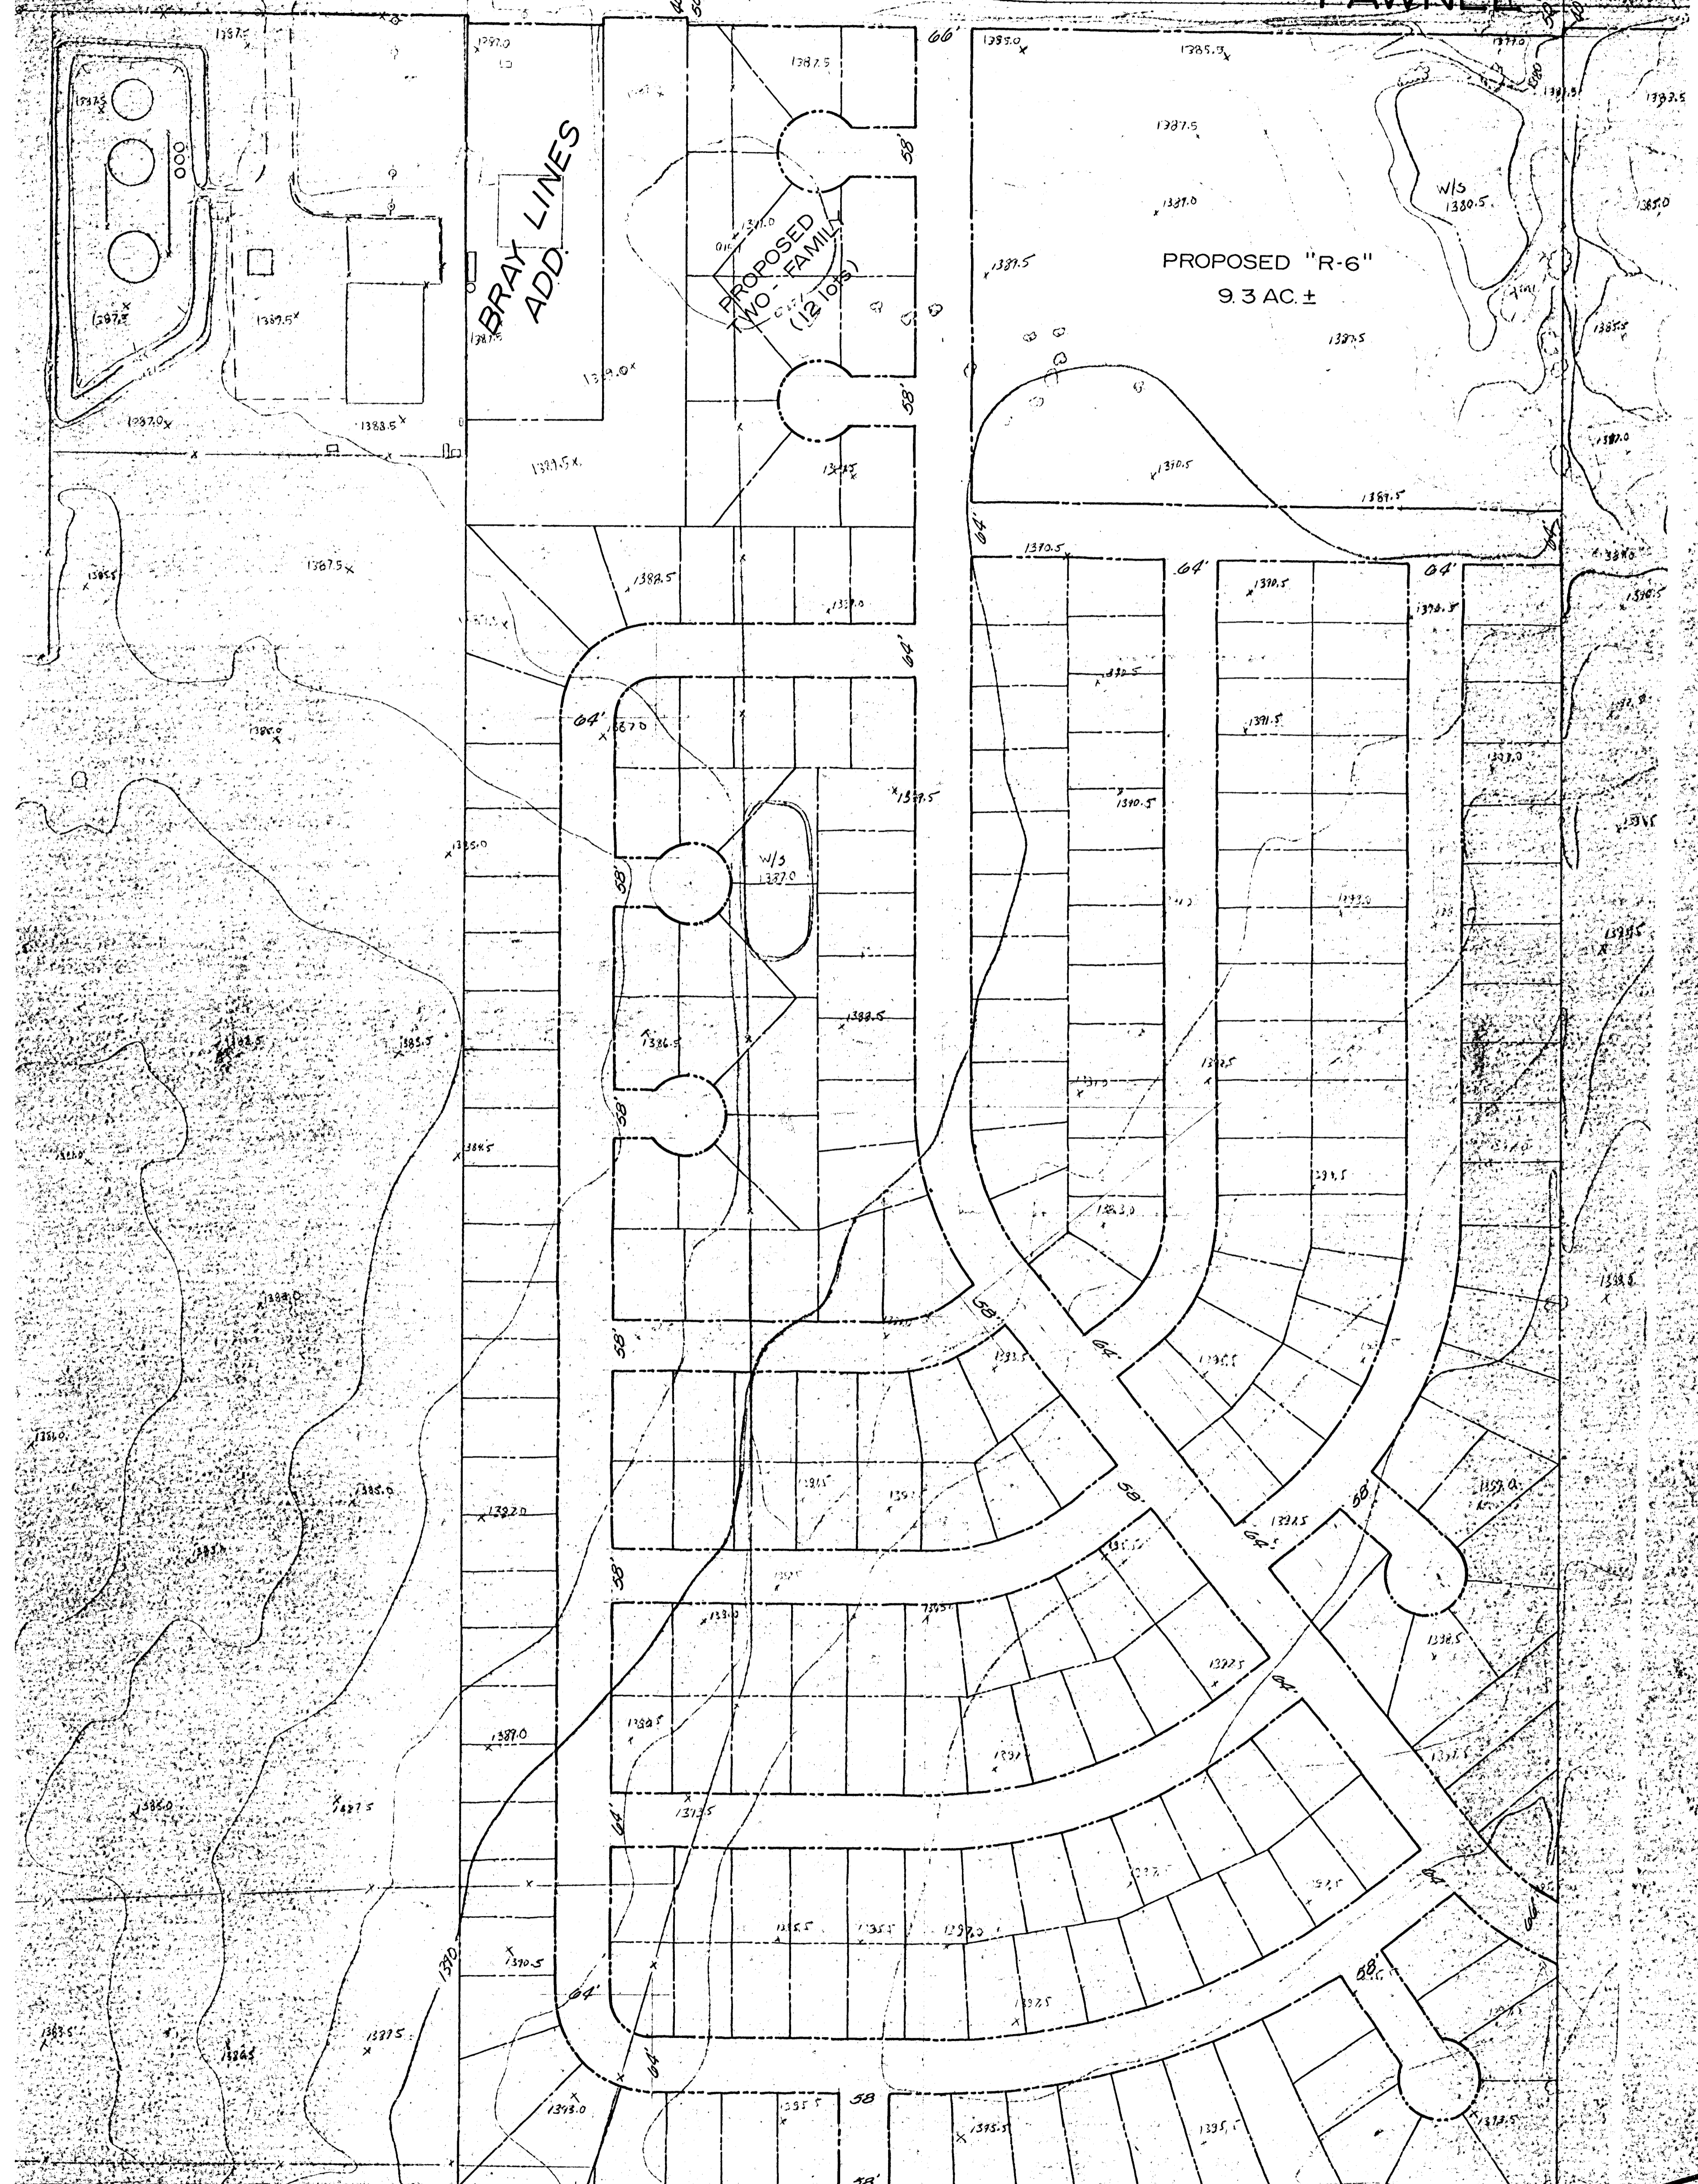

SKETCH PLAT  
**OAK KNOLL ADDITION**  
 PREPARED BY: P.E.C., PA.

*Paul Knoll Adams*  
 Registered Professional Engineer  
 DEC 13 1978