


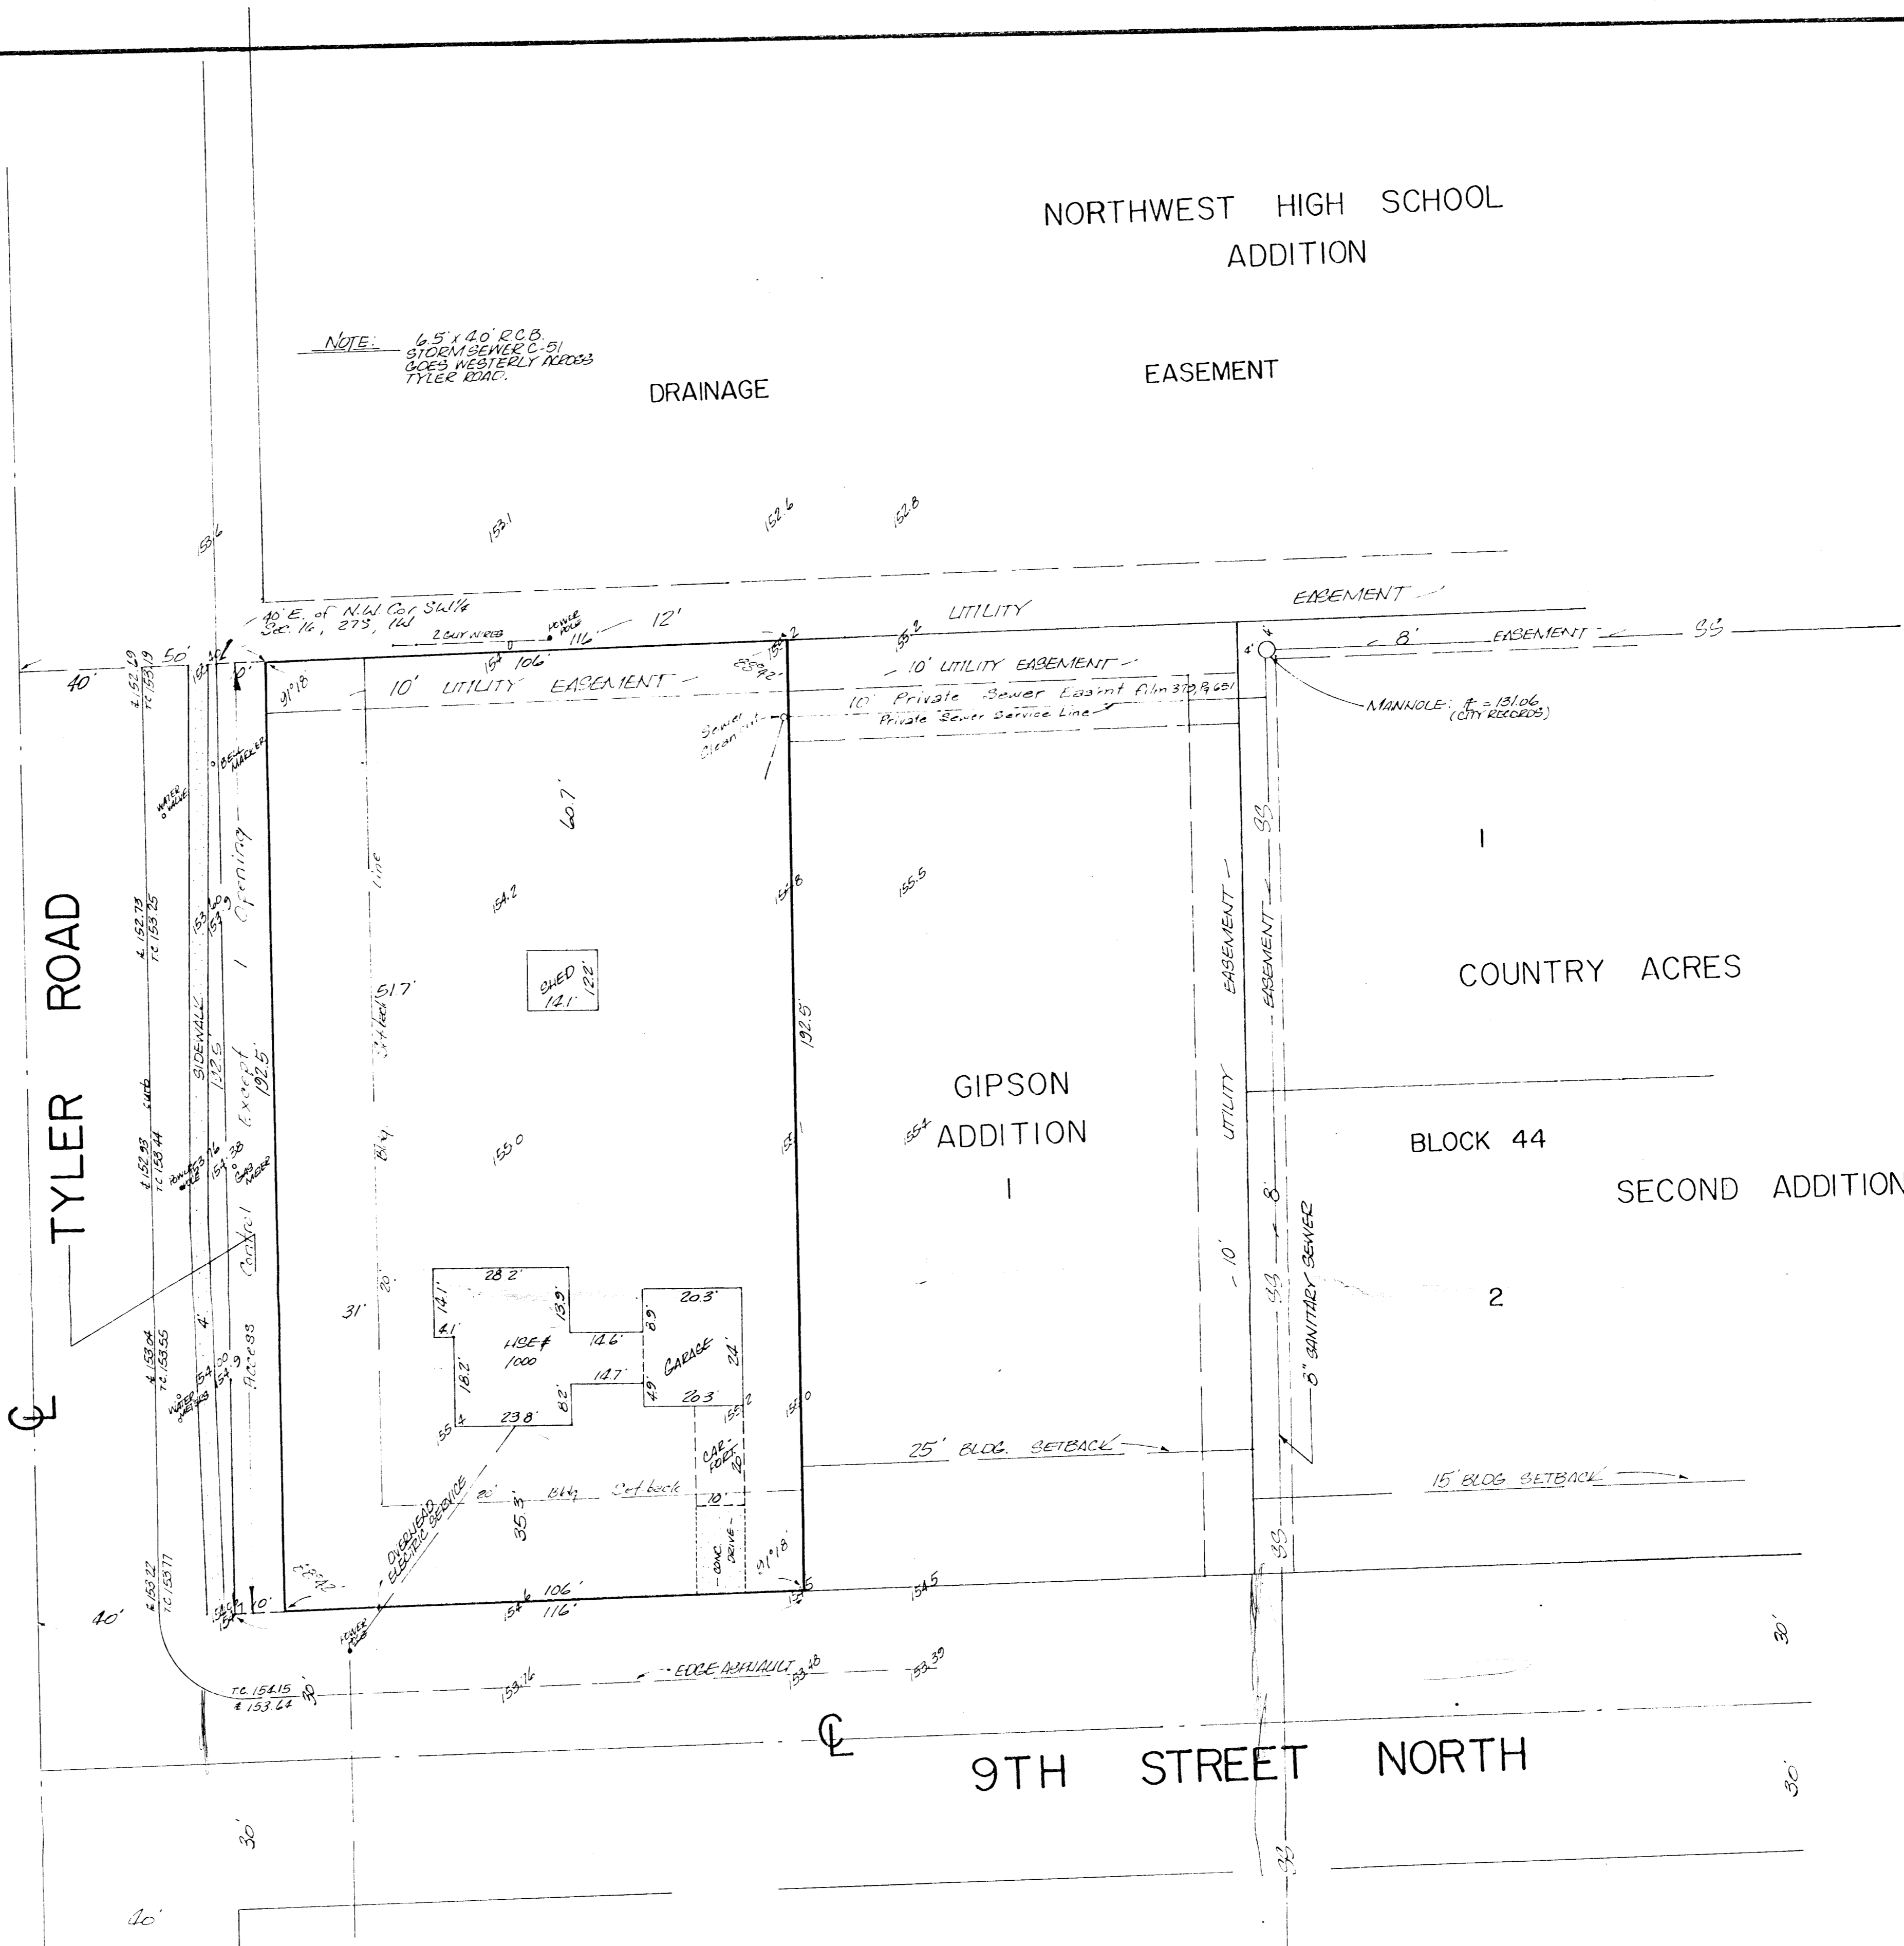

SCALE: 1" = 20'  
 BENCHMARK  
 CITY OF WICHITA D.B.C. NORTHWEST  
 CORNER OF LEADWALL TO R.C.L.R. 40' SOUTH  
 AND 28' EAST OF CENTERLINE OF TYLER  
 ROAD & 10TH STREET NORTH.  
 ELEVATION = 150.35, CITY DATUM.



**SKETCH PLAT  
 LOEHR ADDITION**

A TRACT IN THE SW1/4 SECTION 16. TWP. 27. R.1W.

OWNER: JIM LOEHR

106  
 50  
 72  
 ---  
 248  
 105  
 ---  
 353