

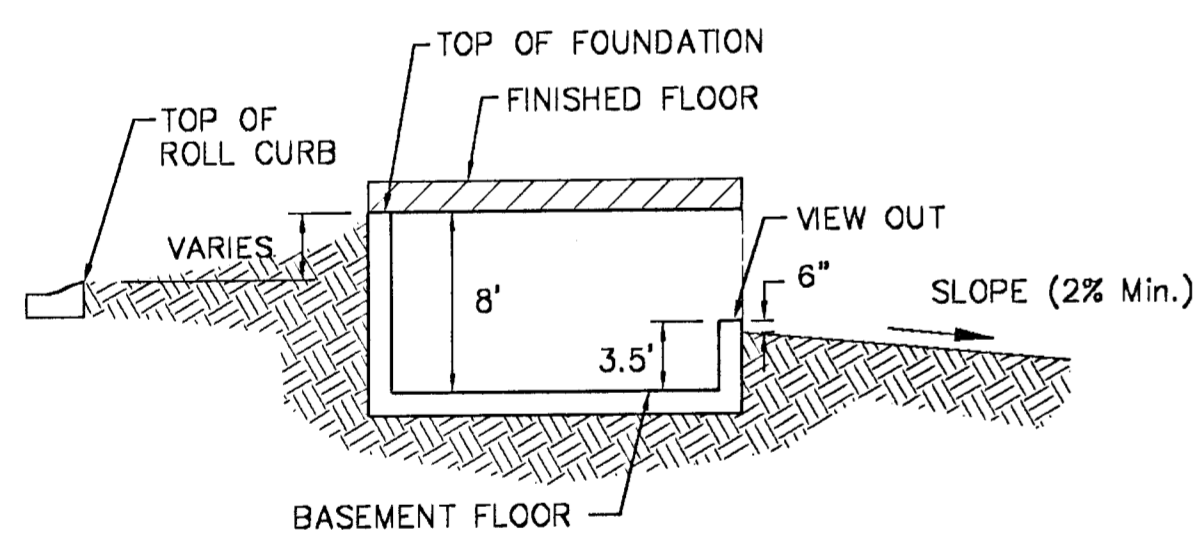


TYPICAL NON-VIEW OUT
NO SCALE

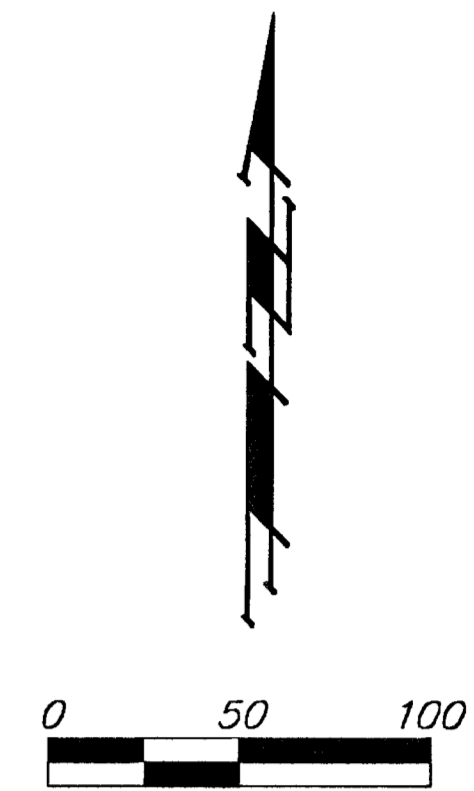

TYPICAL VIEW OUT
NO SCALE

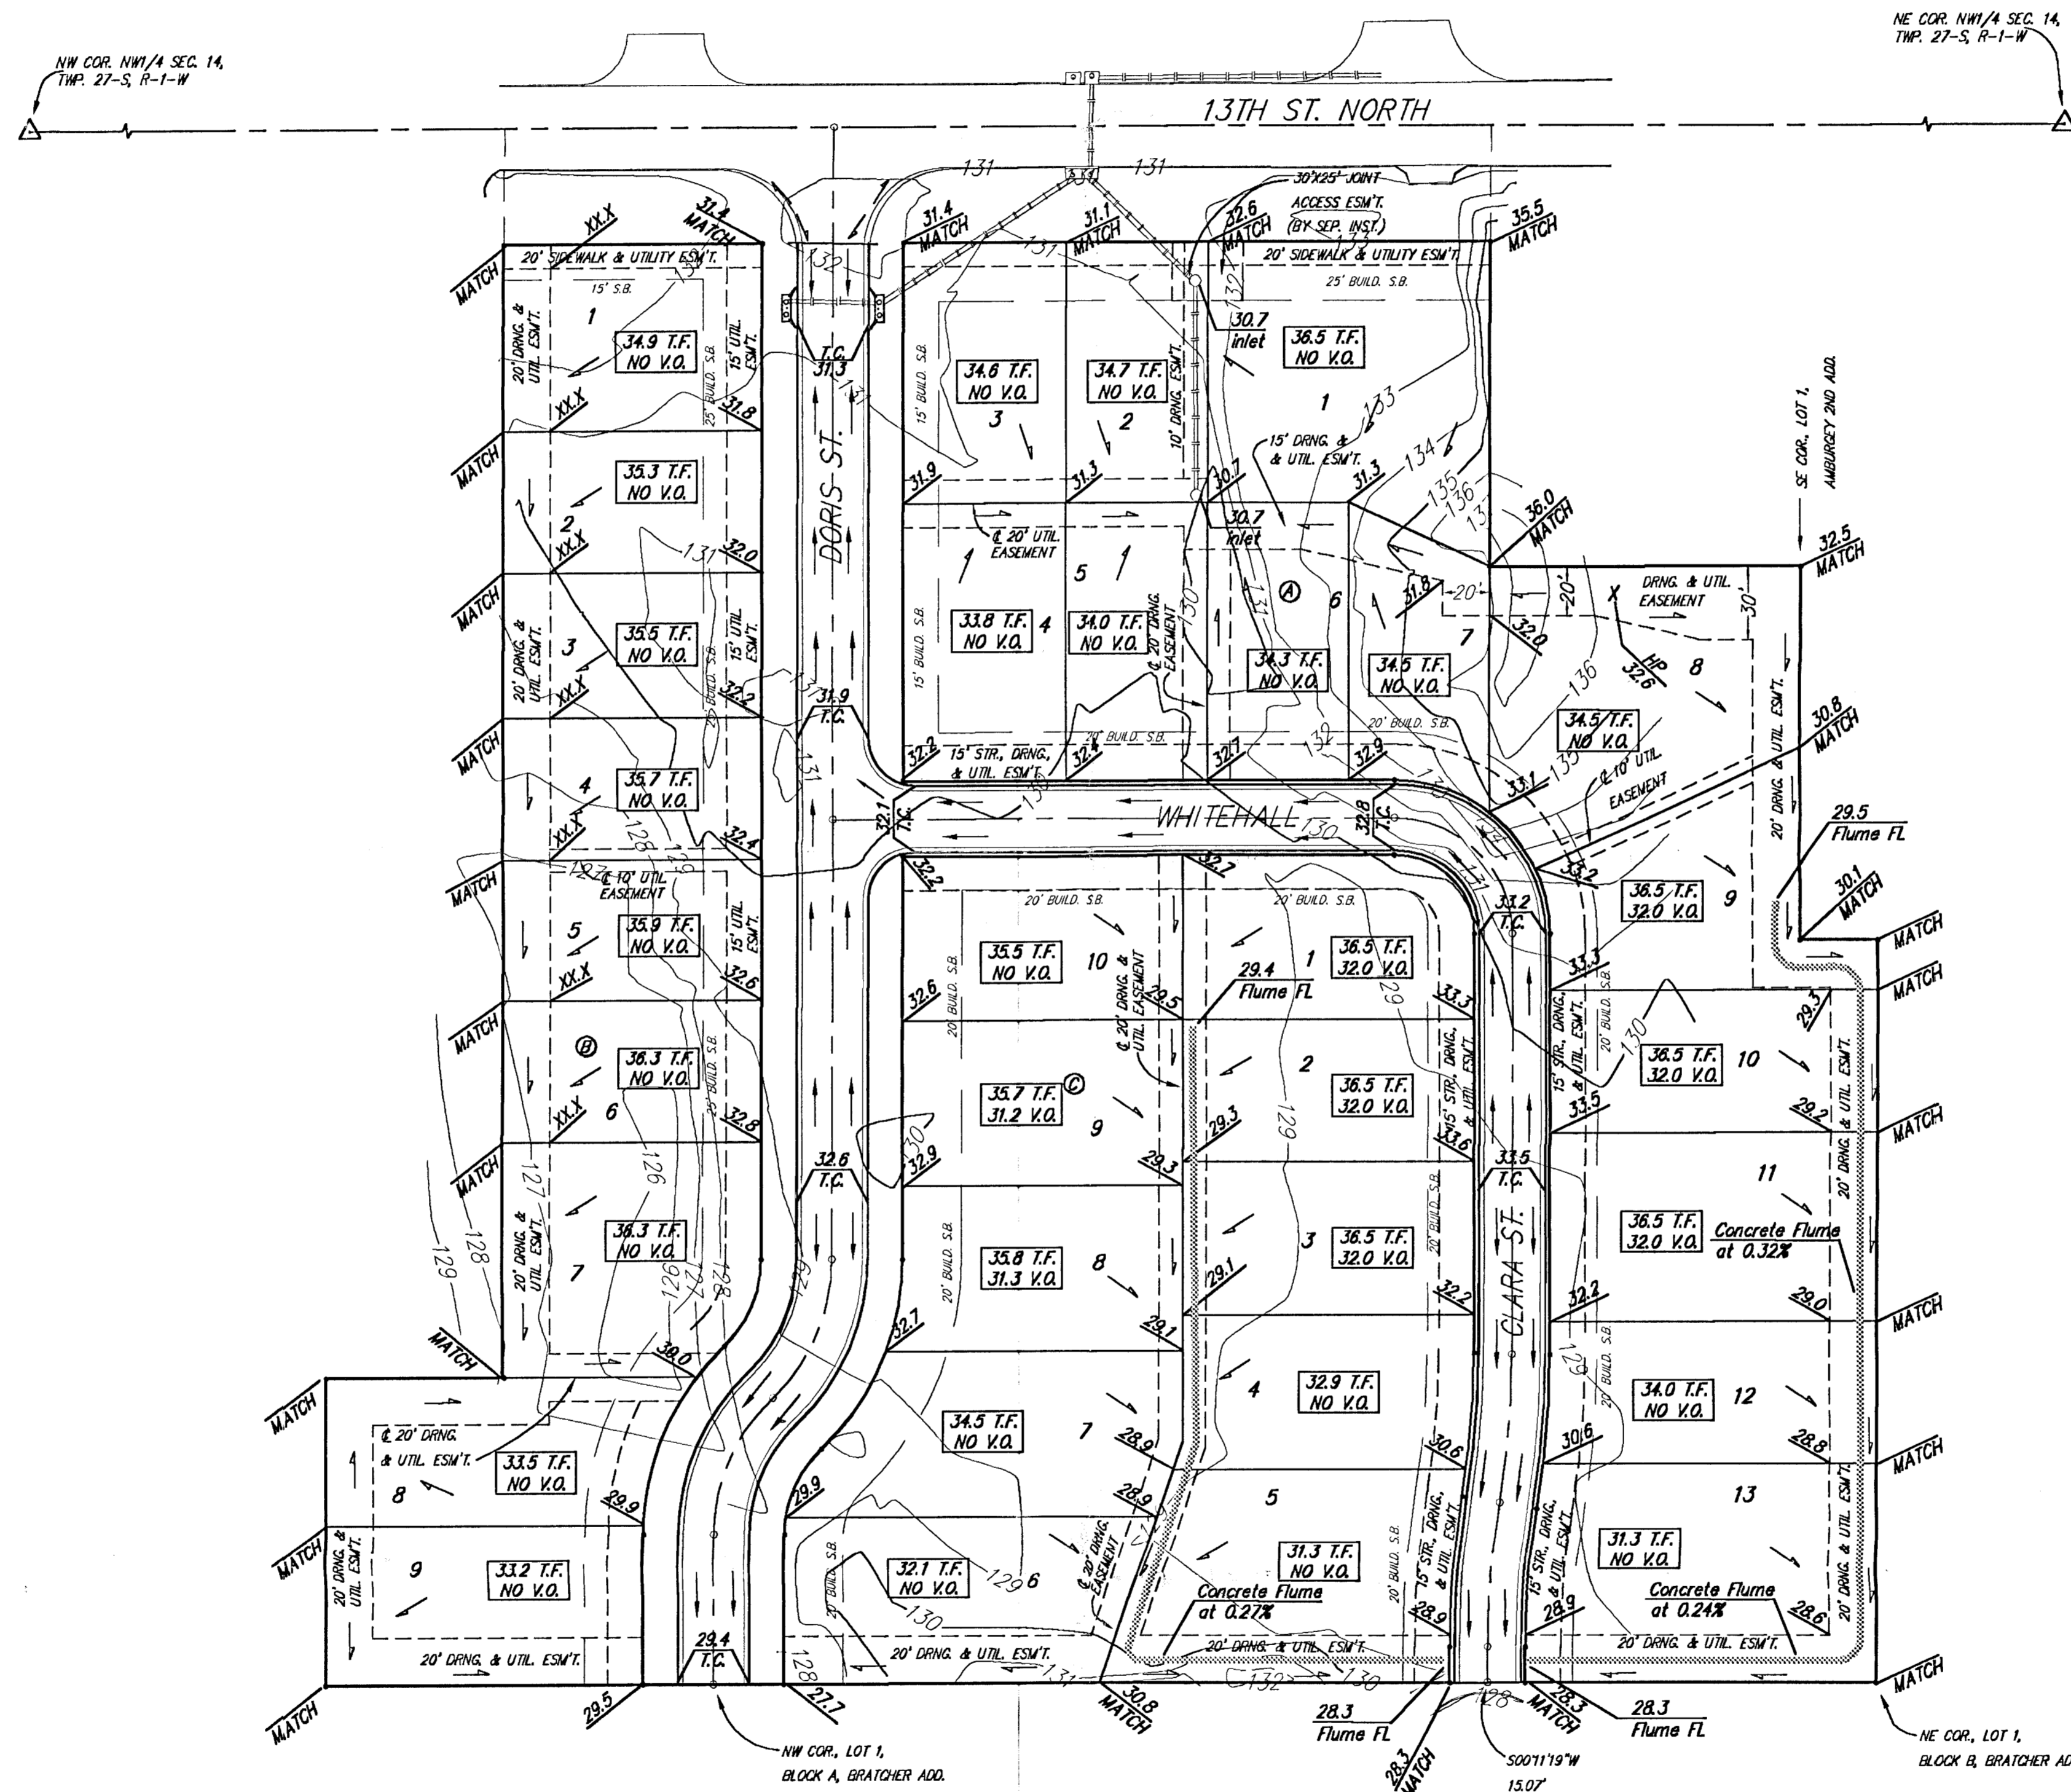

- LEGEND**
- = #4 REBAR W/ "BAUGHMAN" CAP (SET)
 - △ = SECTION CORNER
 - = AREA INLET
 - ⊕ = CATCH BASIN
 - = DRAINAGE PIPE
 - = CONCRETE DRAINAGE FLUME

NOTES:
 Proposed Top of Foundation Elevations Are Shown On Plans.
 Contractor to Set Finished Floor Elevations.
 All Street Elevations Shown on Plans Are for Top of Curb (Full-Height).
 Lot dimensions have been omitted on this plan, refer to the recorded plat for this information.
 Add 100 to finish grade elevations indicated to achieve city datum elevation. Existing grade elevations are in city datum.

PRELIMINARY PLAN
 NOT FOR CONSTRUCTION

STEVE KELLEY 5TH ADDITION GRADING PLAN CITY OF WICHITA, KANSAS				
BAUGHMAN COMPANY P.A. ENGINEERING, SURVEYING, & PLANNING 316-282-7271 • 315 ELLIS • WICHITA, KANSAS 67211				
PROJECT NUMBER				
DESIGN JJD	DRAWN JJD	APPROVED	DATE 10/03	SCALE Noted
				1

F:\PHOTO\Projects\SKELLEY\DWG\GRADING.dwg