


M-189

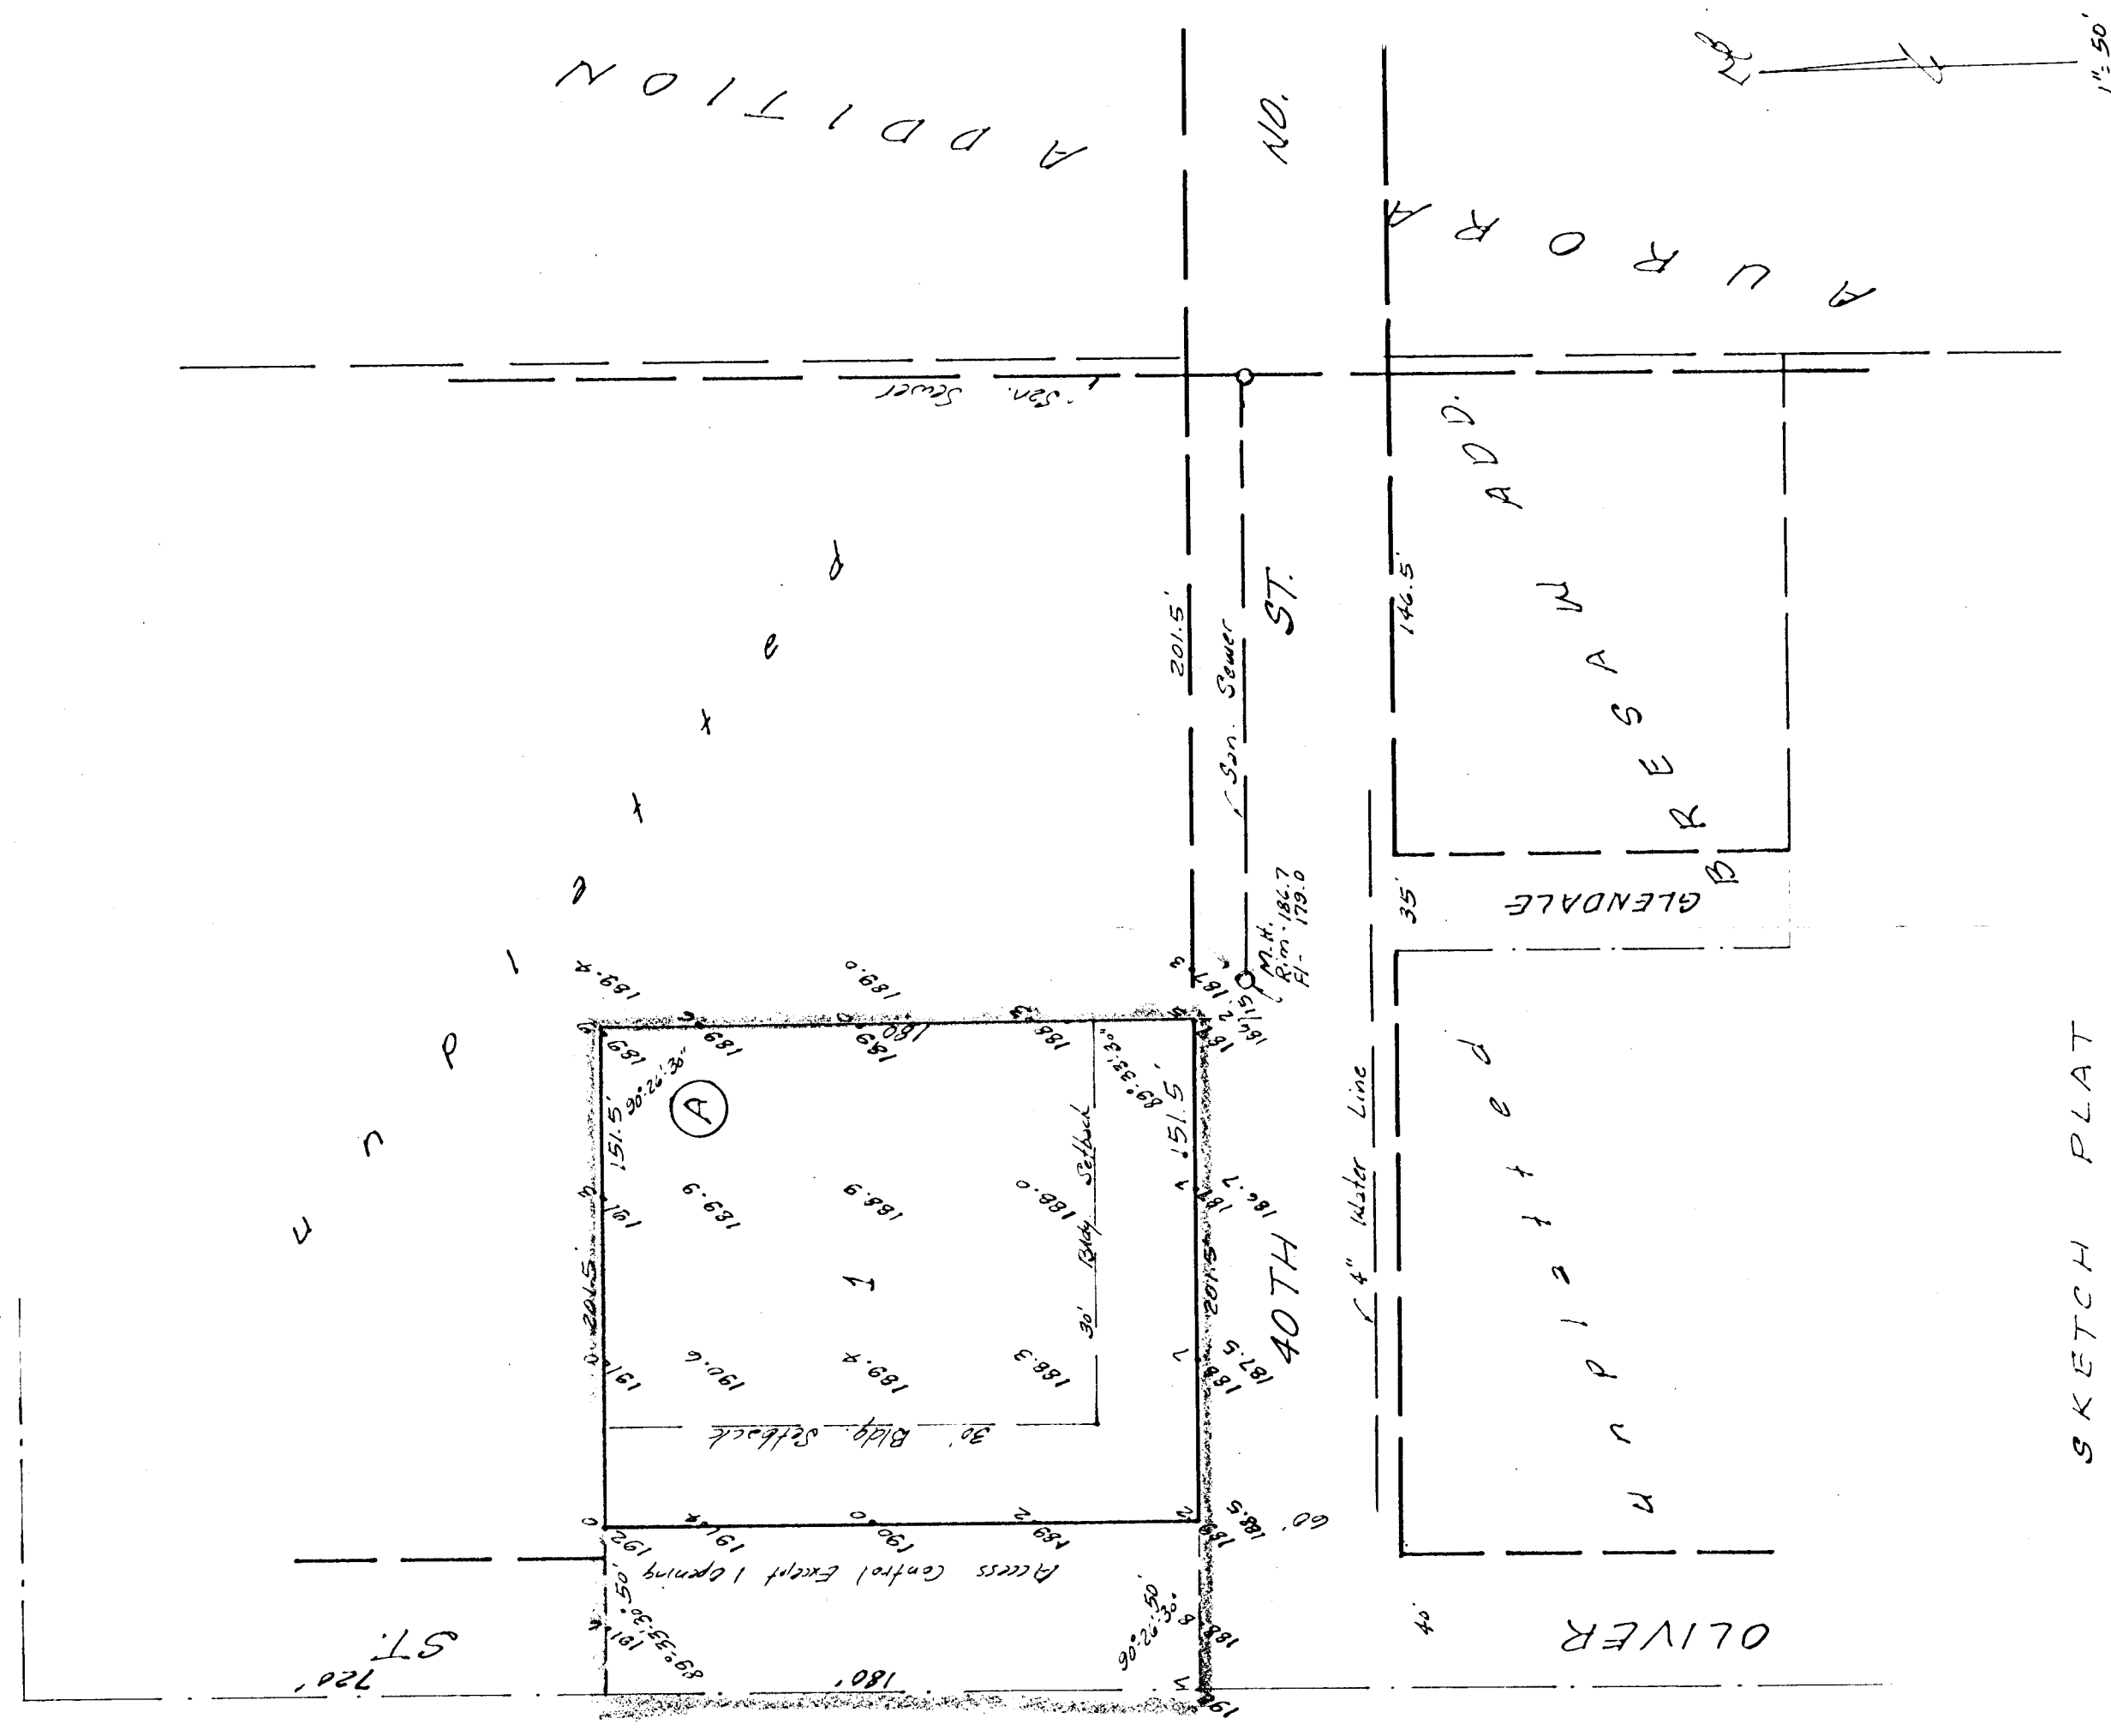

SKETCH PLAT
 STILGER ADDITION

JEFFERY A. STILGER