

1/2" DIA PIPE  
85.9' RCP  
A.W. Line 12+00



1/2" dia for Drain Encasement  
-0.17%

1-3/4" DRAIN  
85.6'  
(41-5)'

1/2" DIA  
11.8' DRAIN  
14.8'


85.8'

-0.23%

50' 10'

ENTRANCE  
64.80' 12.8'

10" DIA  
10.0'

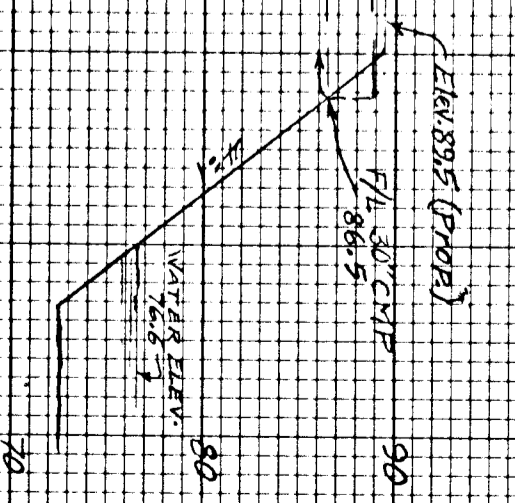

SANTA FE MIDLAND INDUSTRIAL DISTRICT  
WICHITA, KANSAS

Proposed overflow pipe and ditch from exist. Pond

ASMT. E., TOPEKA, KANS.

AUG. 5, 1981