


SENECA SQUARE C.U.P. AMENDED

DP-16

5-84

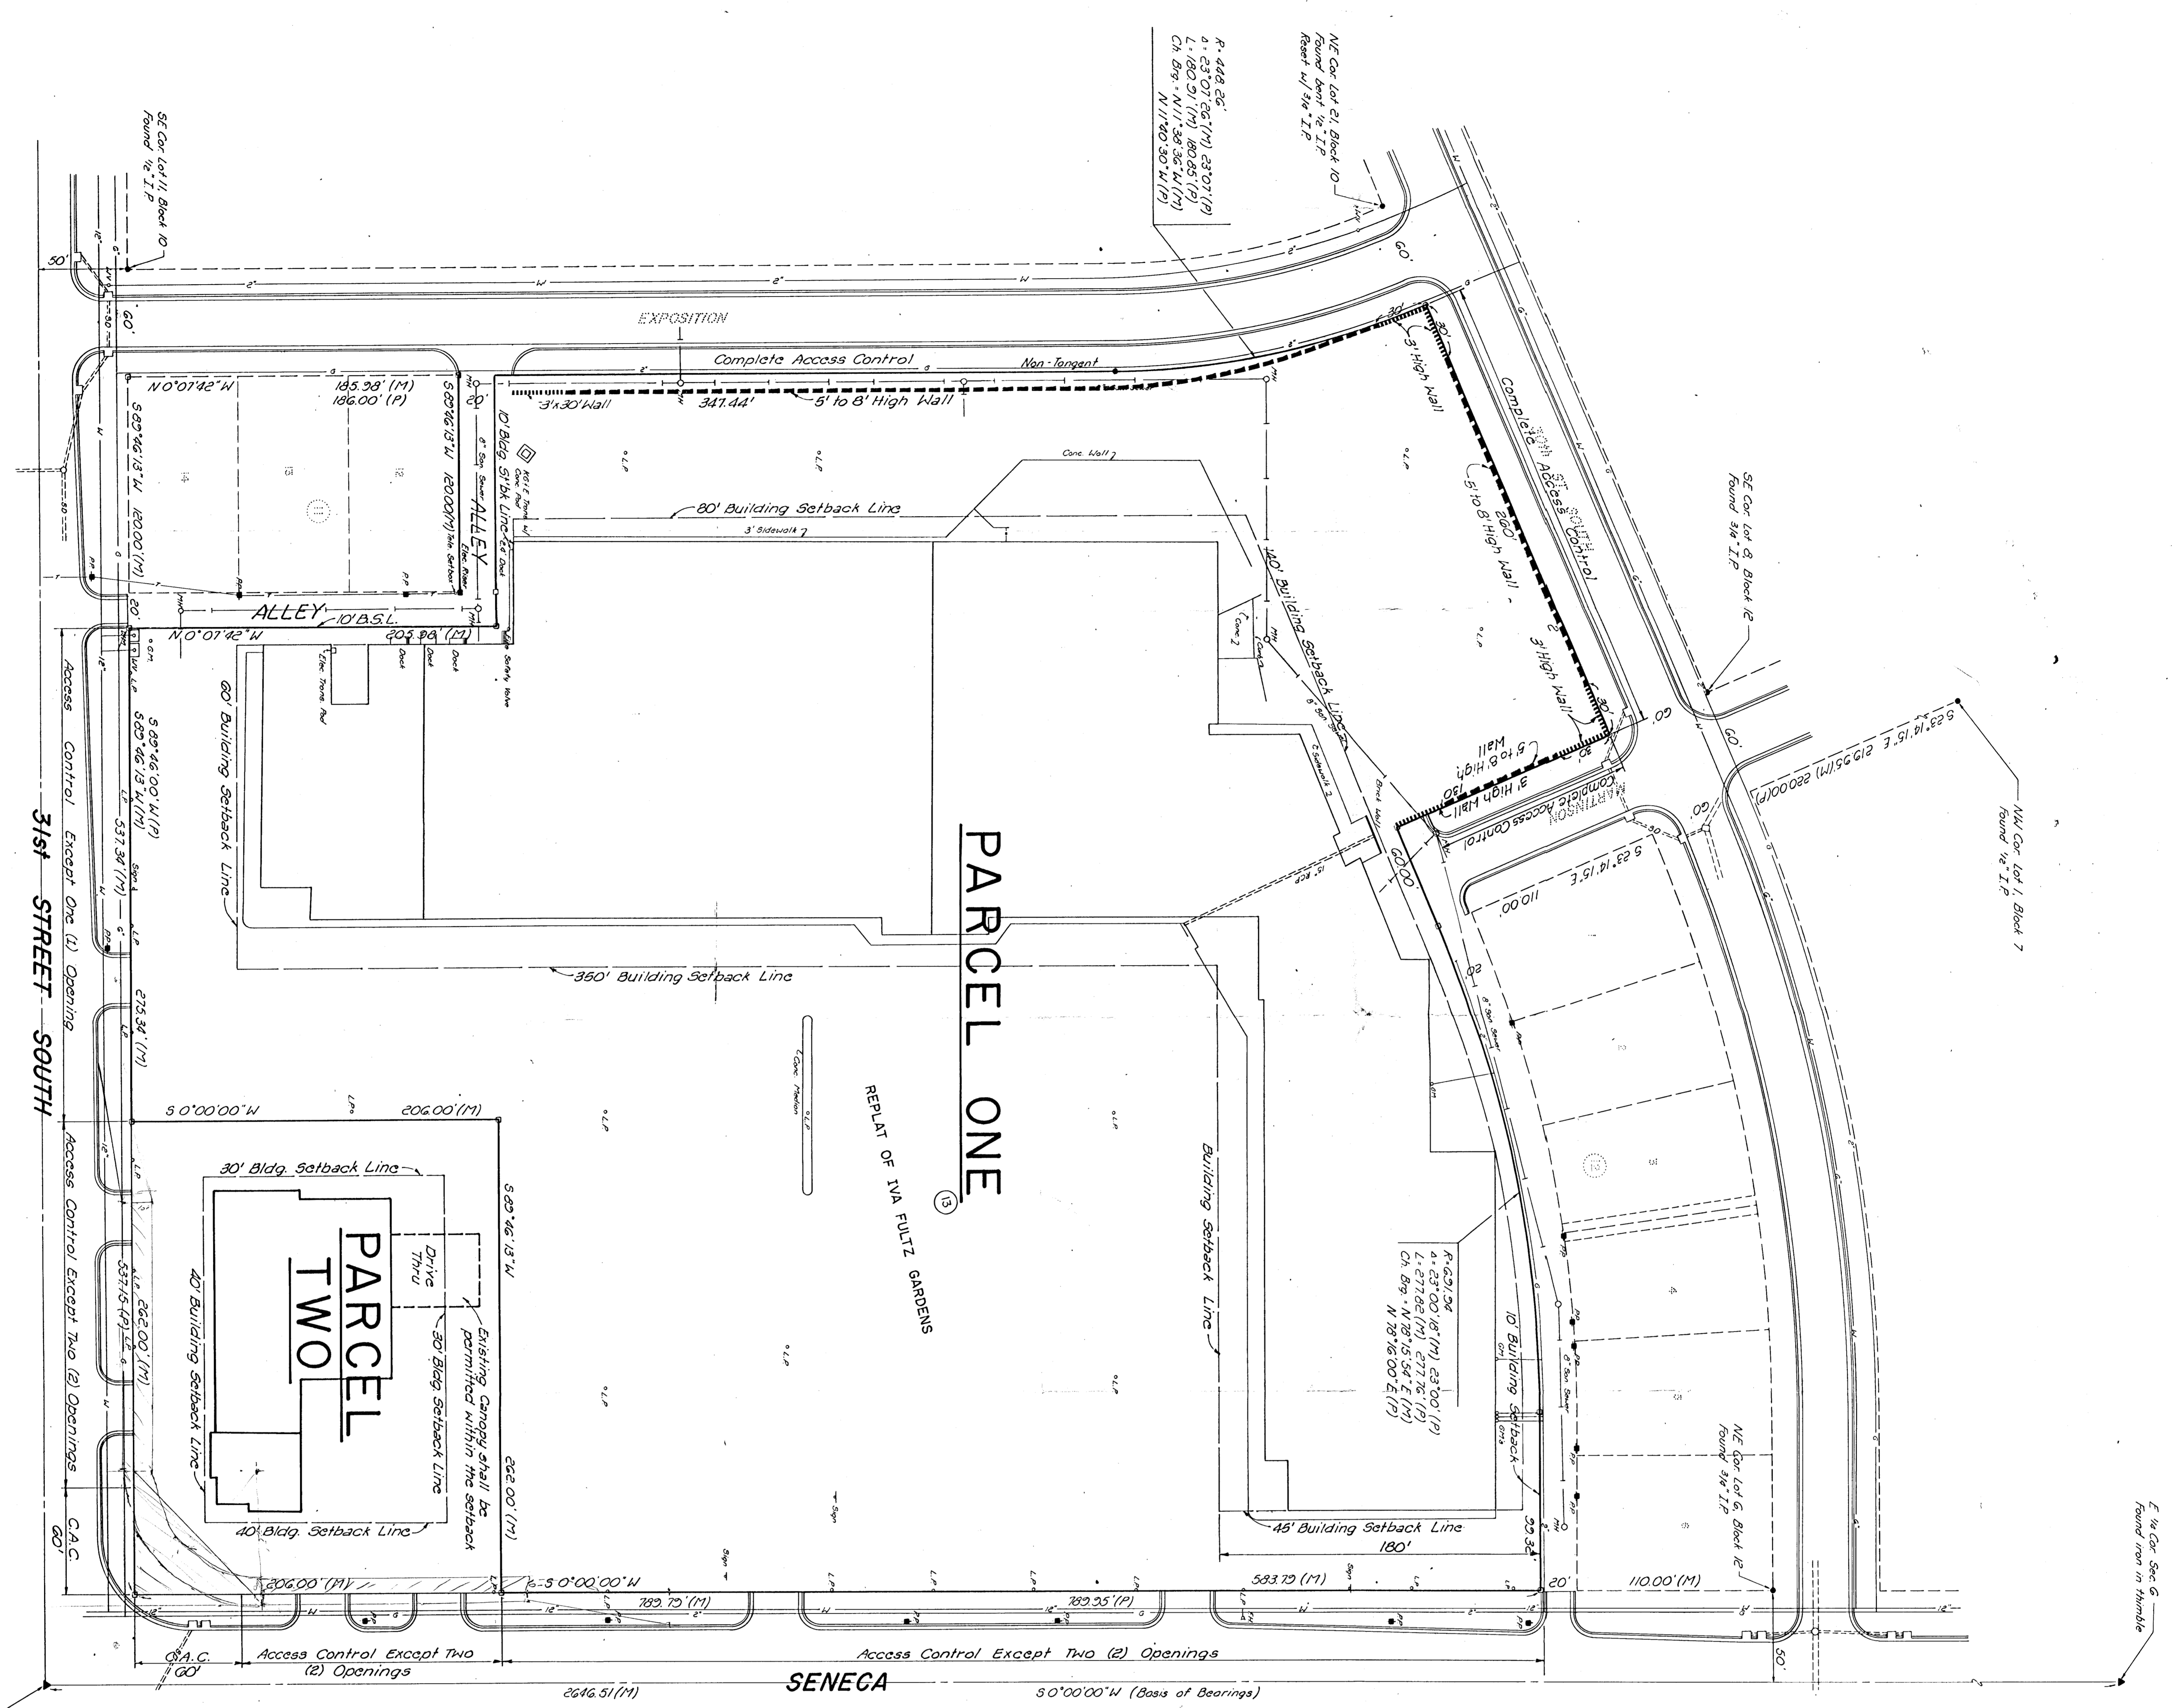

Scale 1"=40'
• Permanent Ground
• Proposed
• 1/4" I.P. and
(M) - Measured Distance
(P) - Plotted Distance

