


The Sheiling At Glenroe

AN ADDITION TO SEDGWICK COUNTY, KANSAS

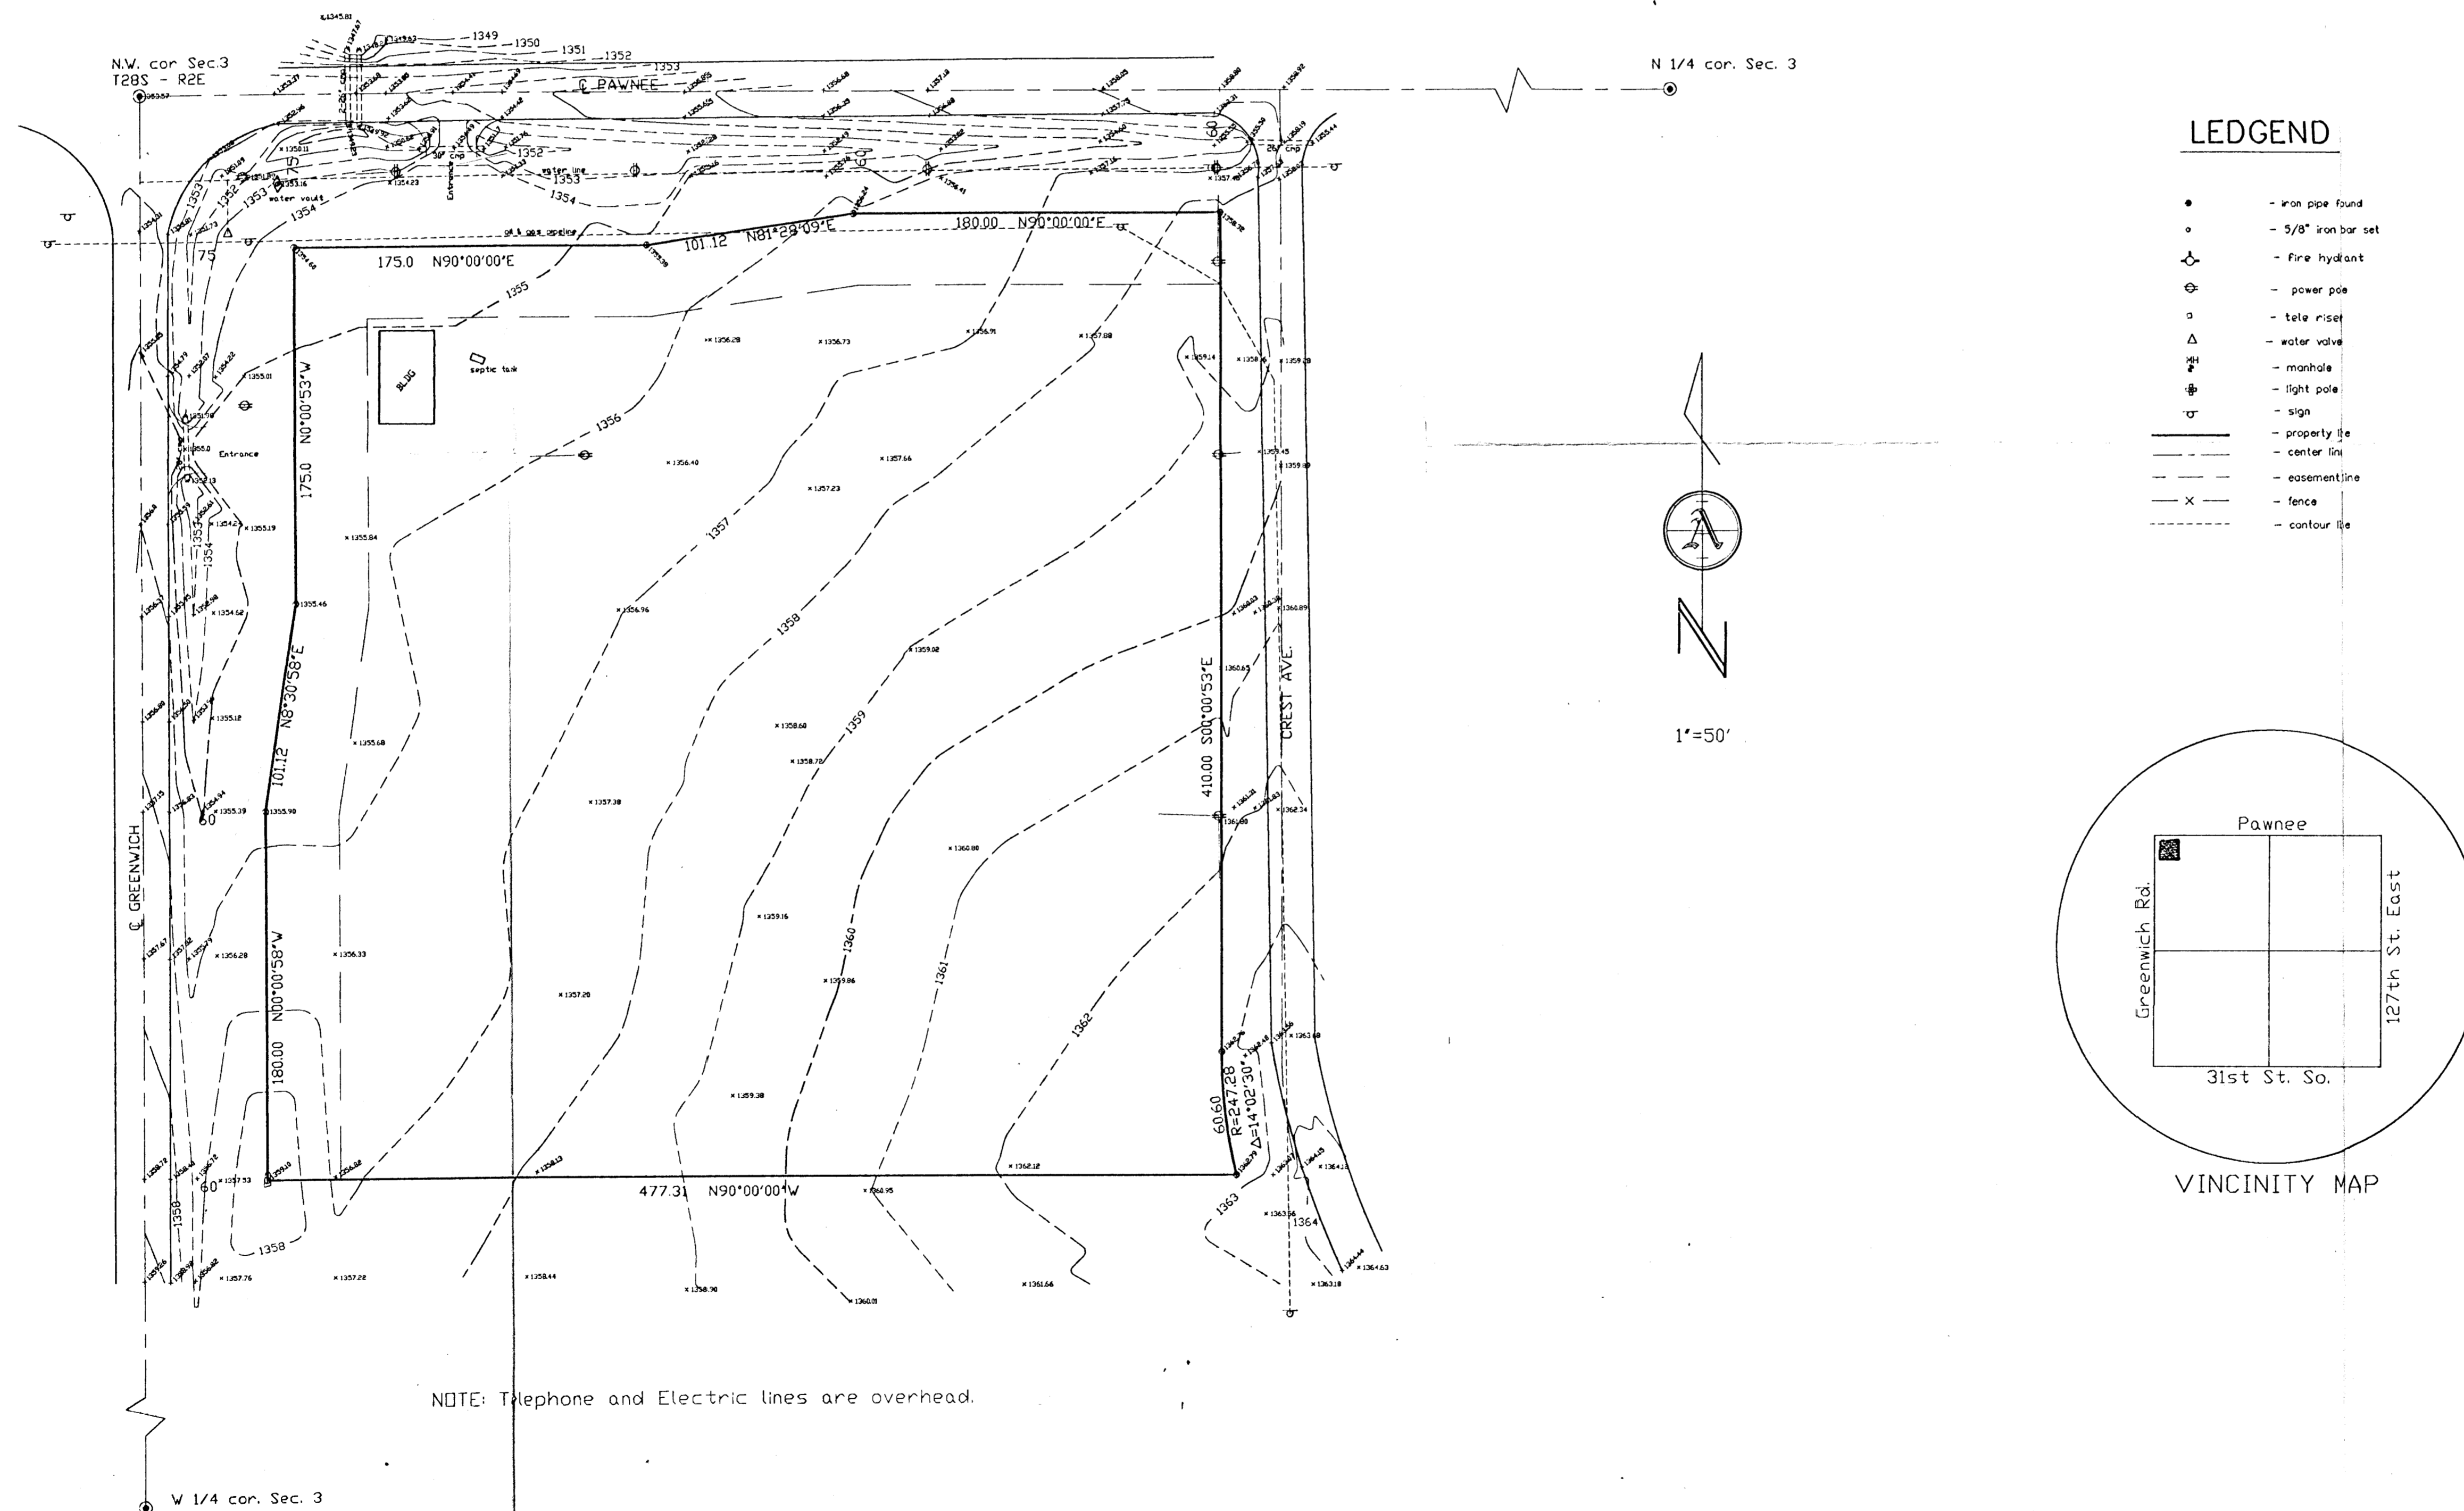

1021 E. WATERMAN
SUITE 6
WICHITA, KANSAS
13161 263-0082

ARMSTRONG LAND SURVEY, P.A.

