


# FINAL PLAT OF WOODSPRING

AN ADDITION TO WICHITA, SEDGWICK COUNTY, KANSAS

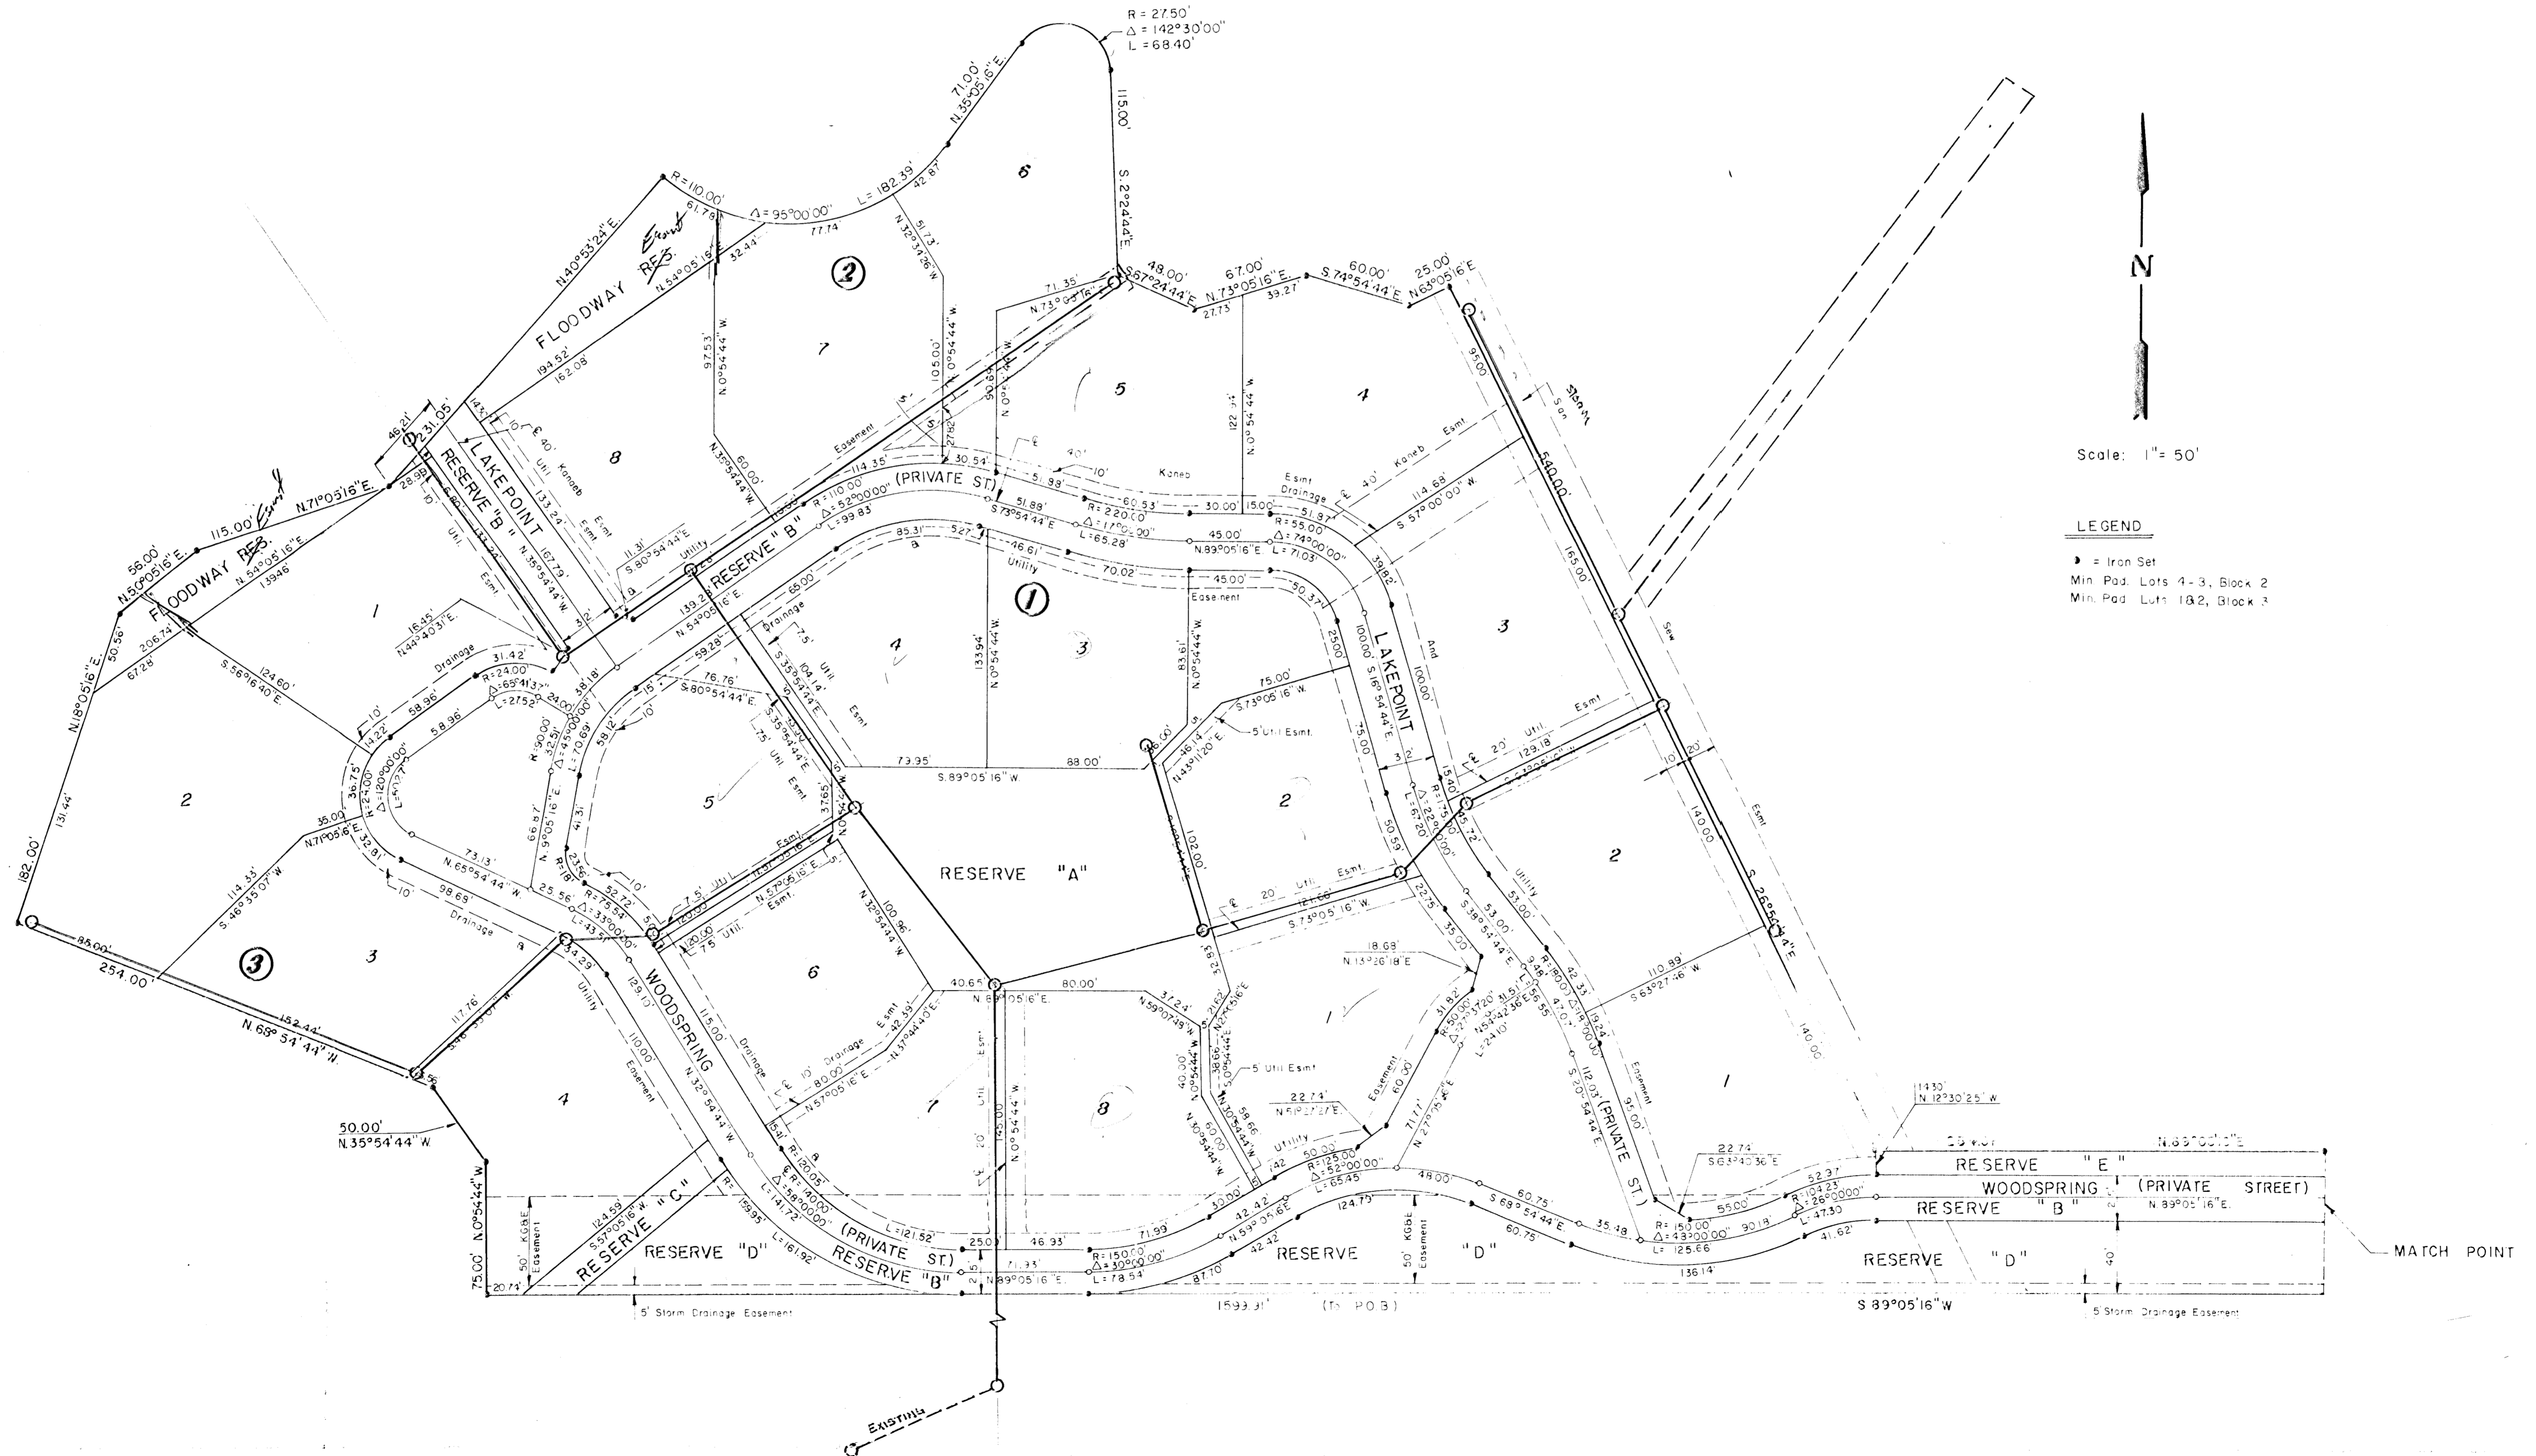

28  
31