


WILDERNESS LAKE

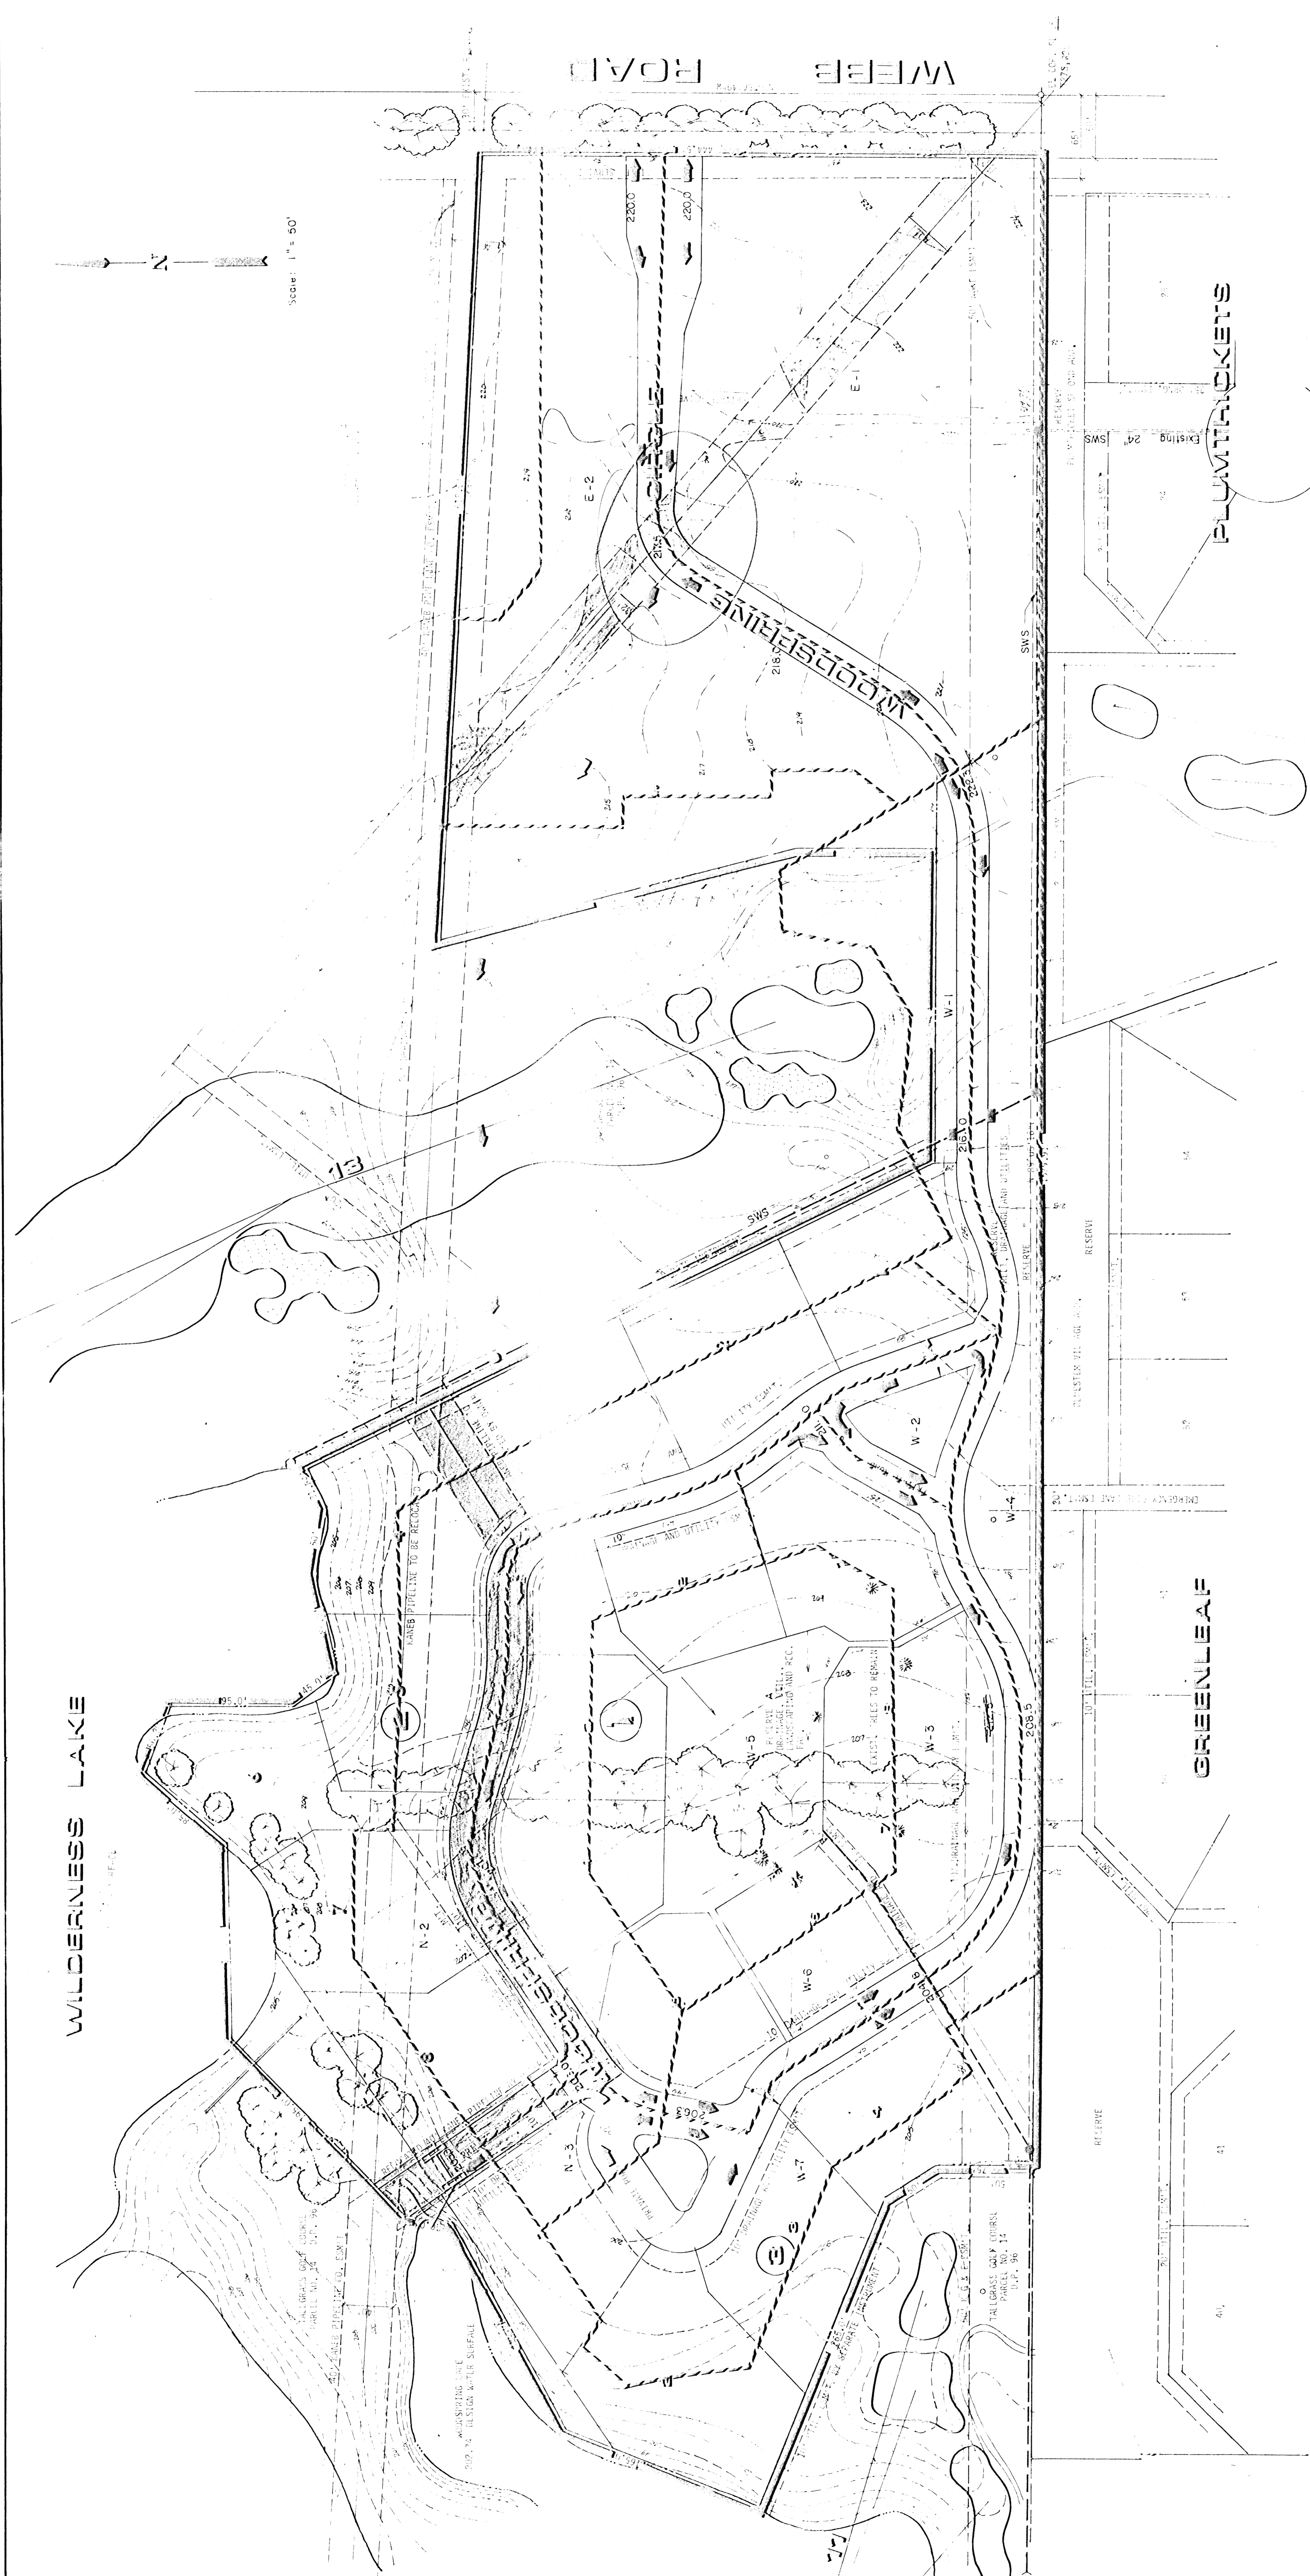

DRAINAGE PLAN FOR  
**WOODS SPRING**


