


SEC. 13 TWP. 27S. R. 12W.

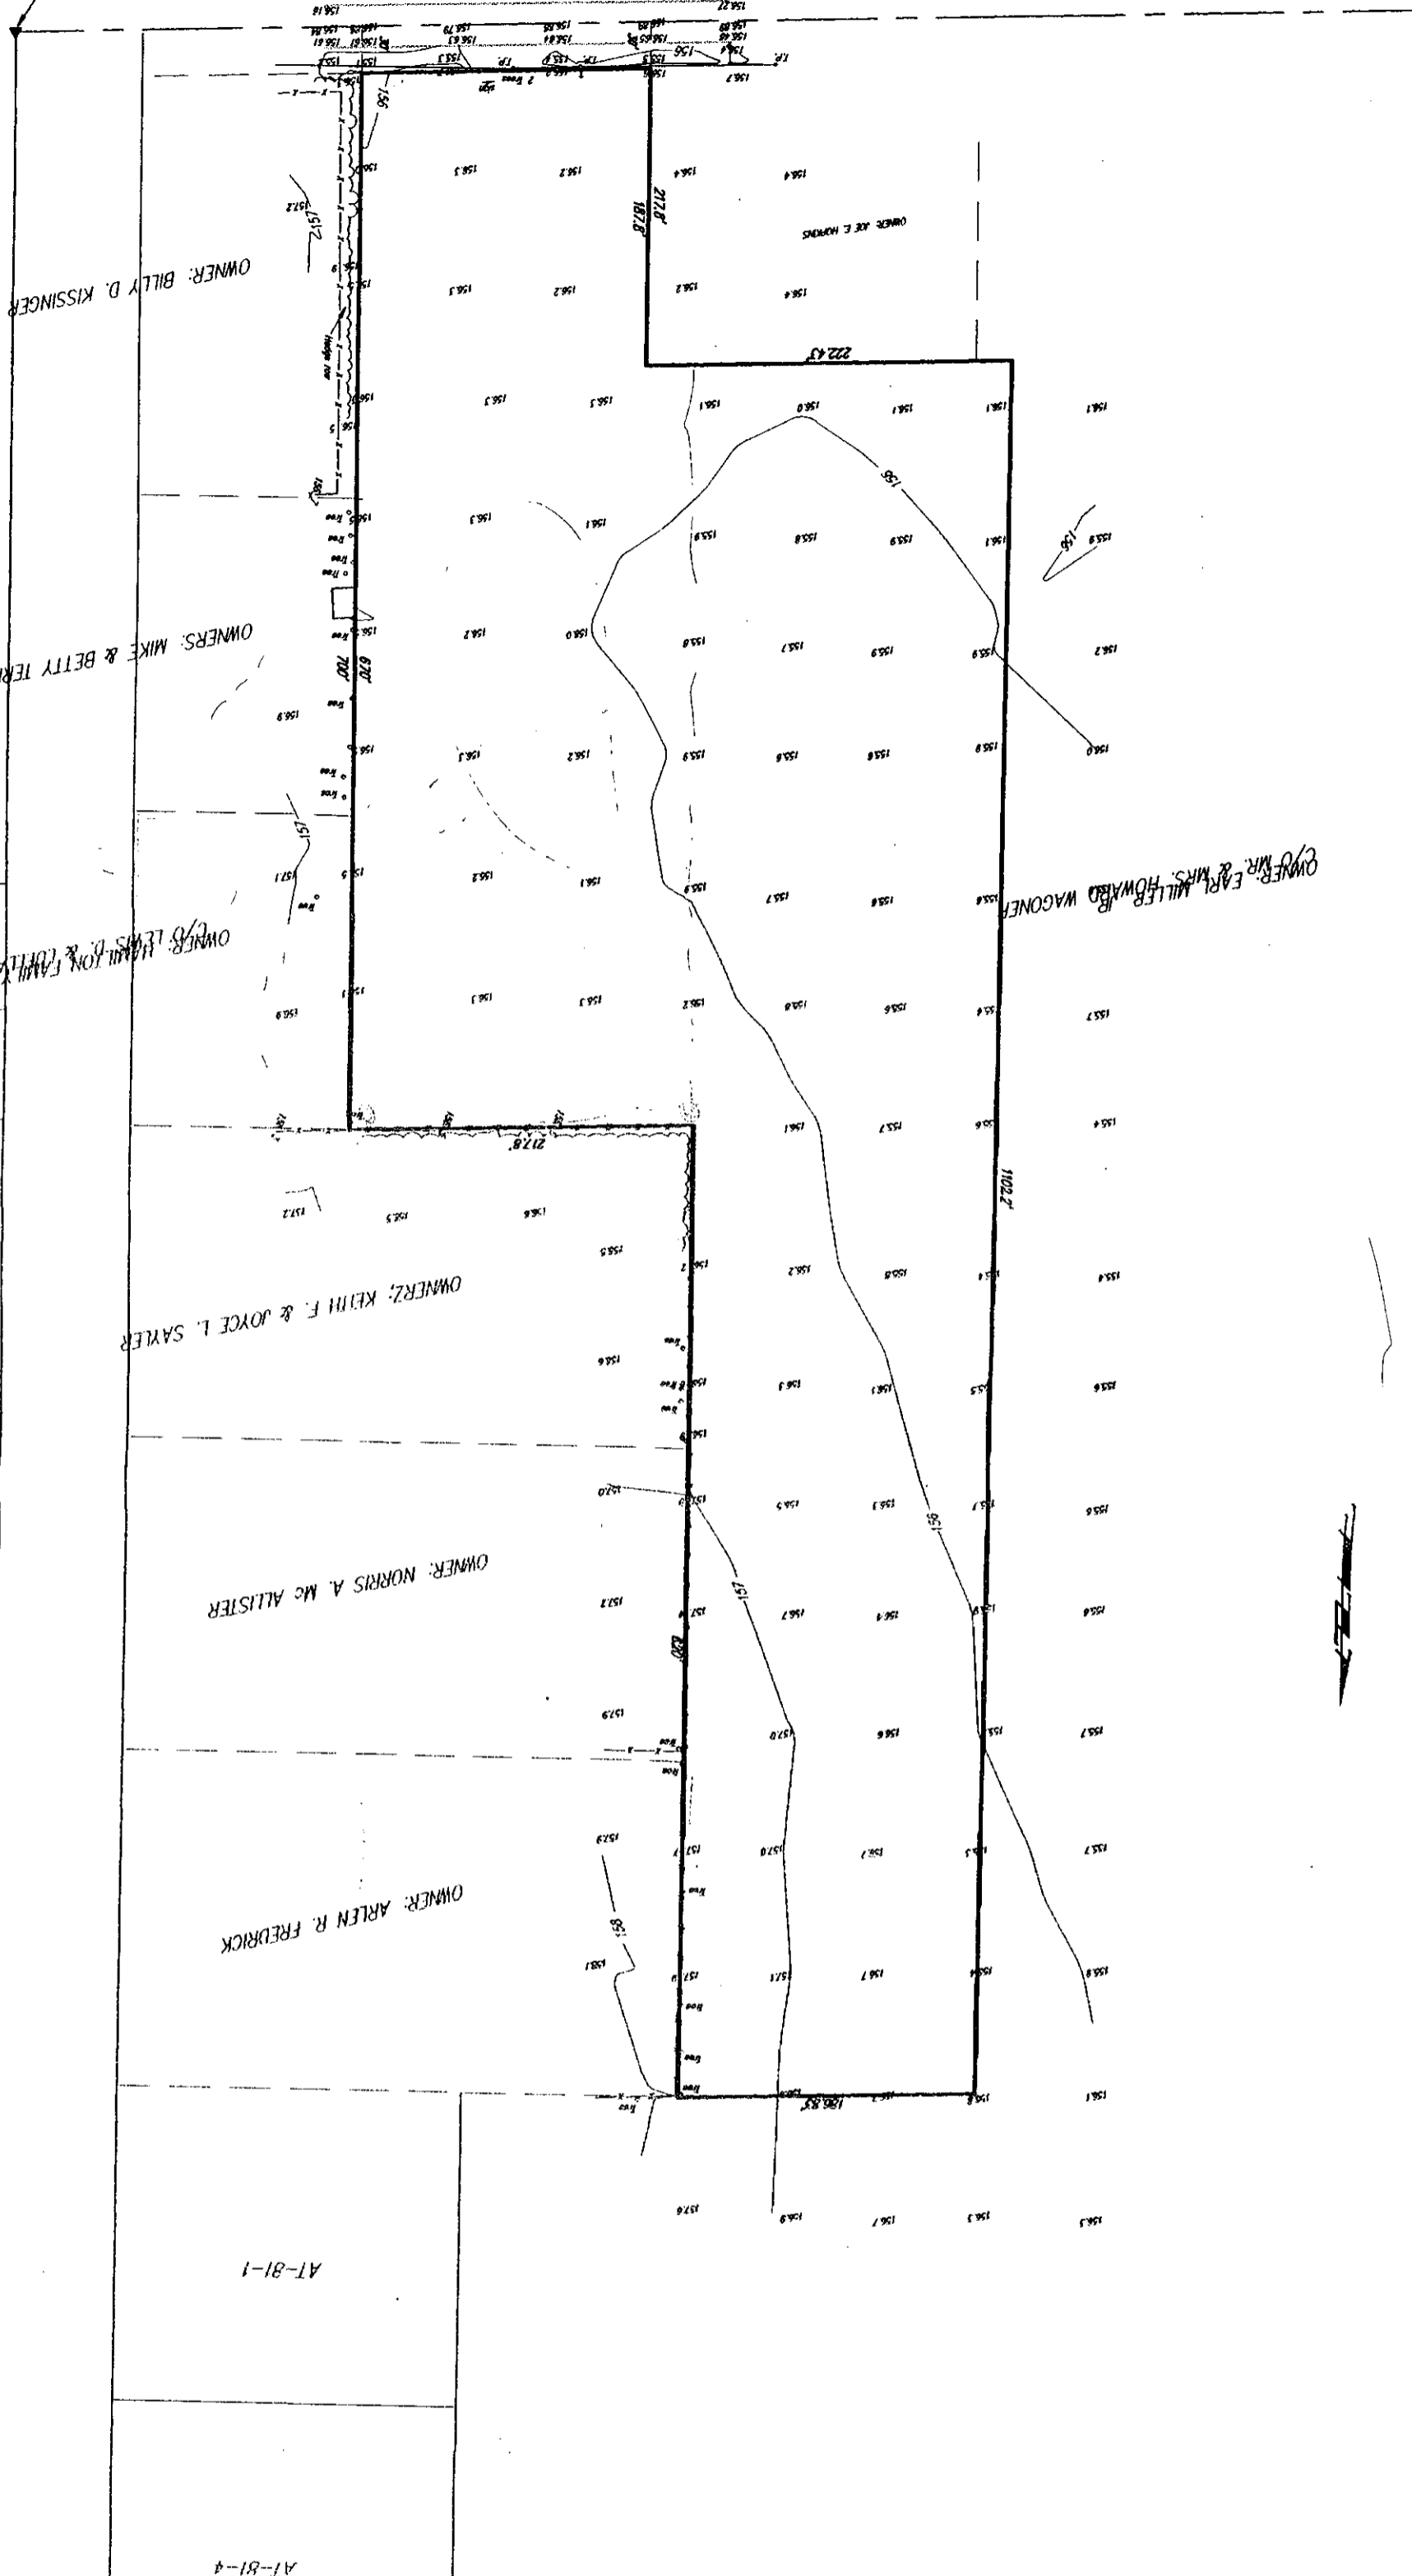

158.70707
149.5247
148.5247

OWNER: HAMILTON FAMILY

17

16

15

14

13

12

11

10

9

8

7

5

4

AT-81-1

AT-81-4

SEC. 13 TWP. 27S. R. 12W.