

VICINITY MAP

BENCHMARKS

BM#1 "E" CUT N. END W. HANDRAIL OF BRIDGE
NO. 837N1495
ELEV. = 1347.82

UNPLATTED

MI-60-1A


ZONING
EXISTING - SF20
PROPOSED - SF6 & LC

ISLAND RESERVE A-K, O, P & R
ENTRY MONUMENTS & WALL
LANDSCAPING
IRRIGATION

POND RESERVE N, Q & S
DRAINAGE
LANDSCAPING
OPEN SPACE
IRRIGATION

FLOODWAY RESERVE L & M
FLOODWAY
OPEN SPACE

LOT MINIMUM PADS AS INDICATED
ON DRAINAGE PLAN.

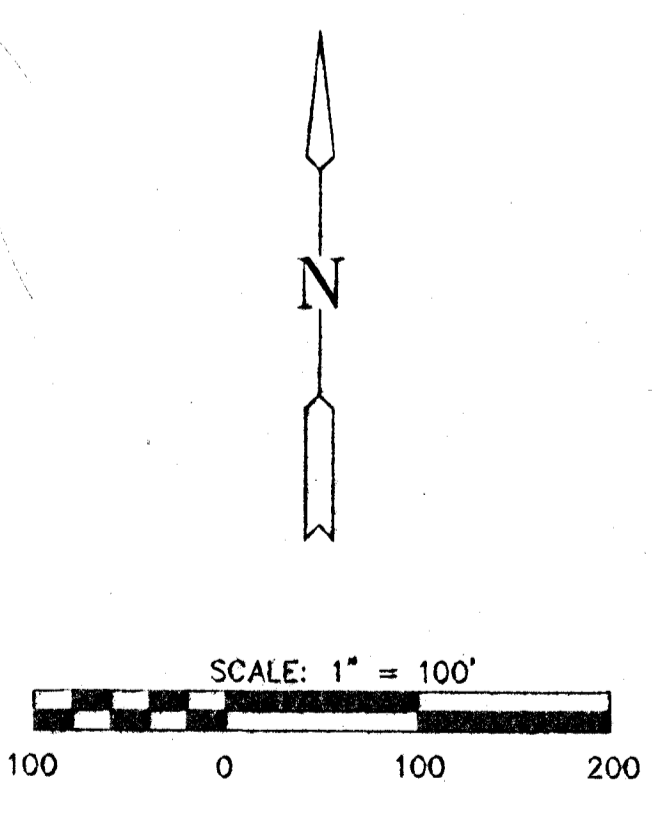

ROCKY CREEK ADDITION
PROJECT NAME
DRAINAGE & UTILITY CONCEPT
DESIGN TITLE
G.J.A./T.M. B.D.M./M.L.W.
DESIGN B.D.L.
DRAWN BY
G.J.A./B.D.M./JULY 1996
CHECKED BY: DATE
6081_DP 1/1
JOB NO. SHEET/OF

MID-KANSAS ENGINEERING CONSULTANTS, INC.
411 N. WEBB ROAD
WICHITA, KS. 67206
316-684-9600

PRELIMINARY PLAT
ROCKY CREEK ADDITION
OWNER: RITCHIE ASSOCIATES INC.
8100 E. 22ND ST. NORTH
BLDG. 1000
WICHITA, KS. 67226

SURVEY BY M.J. HARDEN ASSOCIATES, INC.
KANSAS CITY, MO.
DATE OF PHOTOGRAPHY 11-25-1994

UNPLATTED
MI-74
EX. M.H.
TOP=1337.00
FL=1325.09

CRESTVIEW COUNTRY CLUB ESTATES-
NORTH POINT ADDITION

WHITE TAIL
ADDITION