
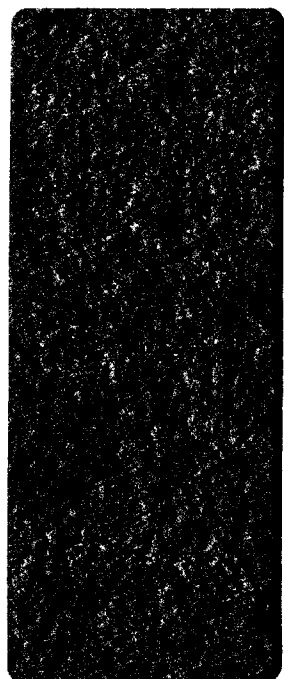
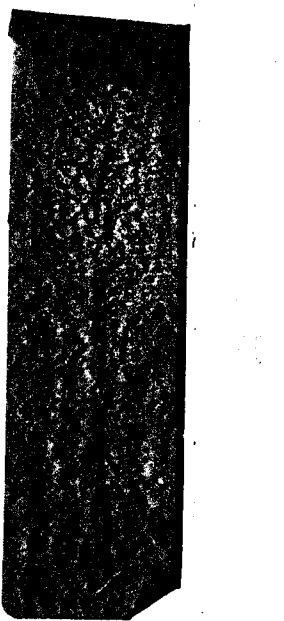


13-62N.W. ¼ SEC. 33 TWP. 27 R. 2 E.

MI
130

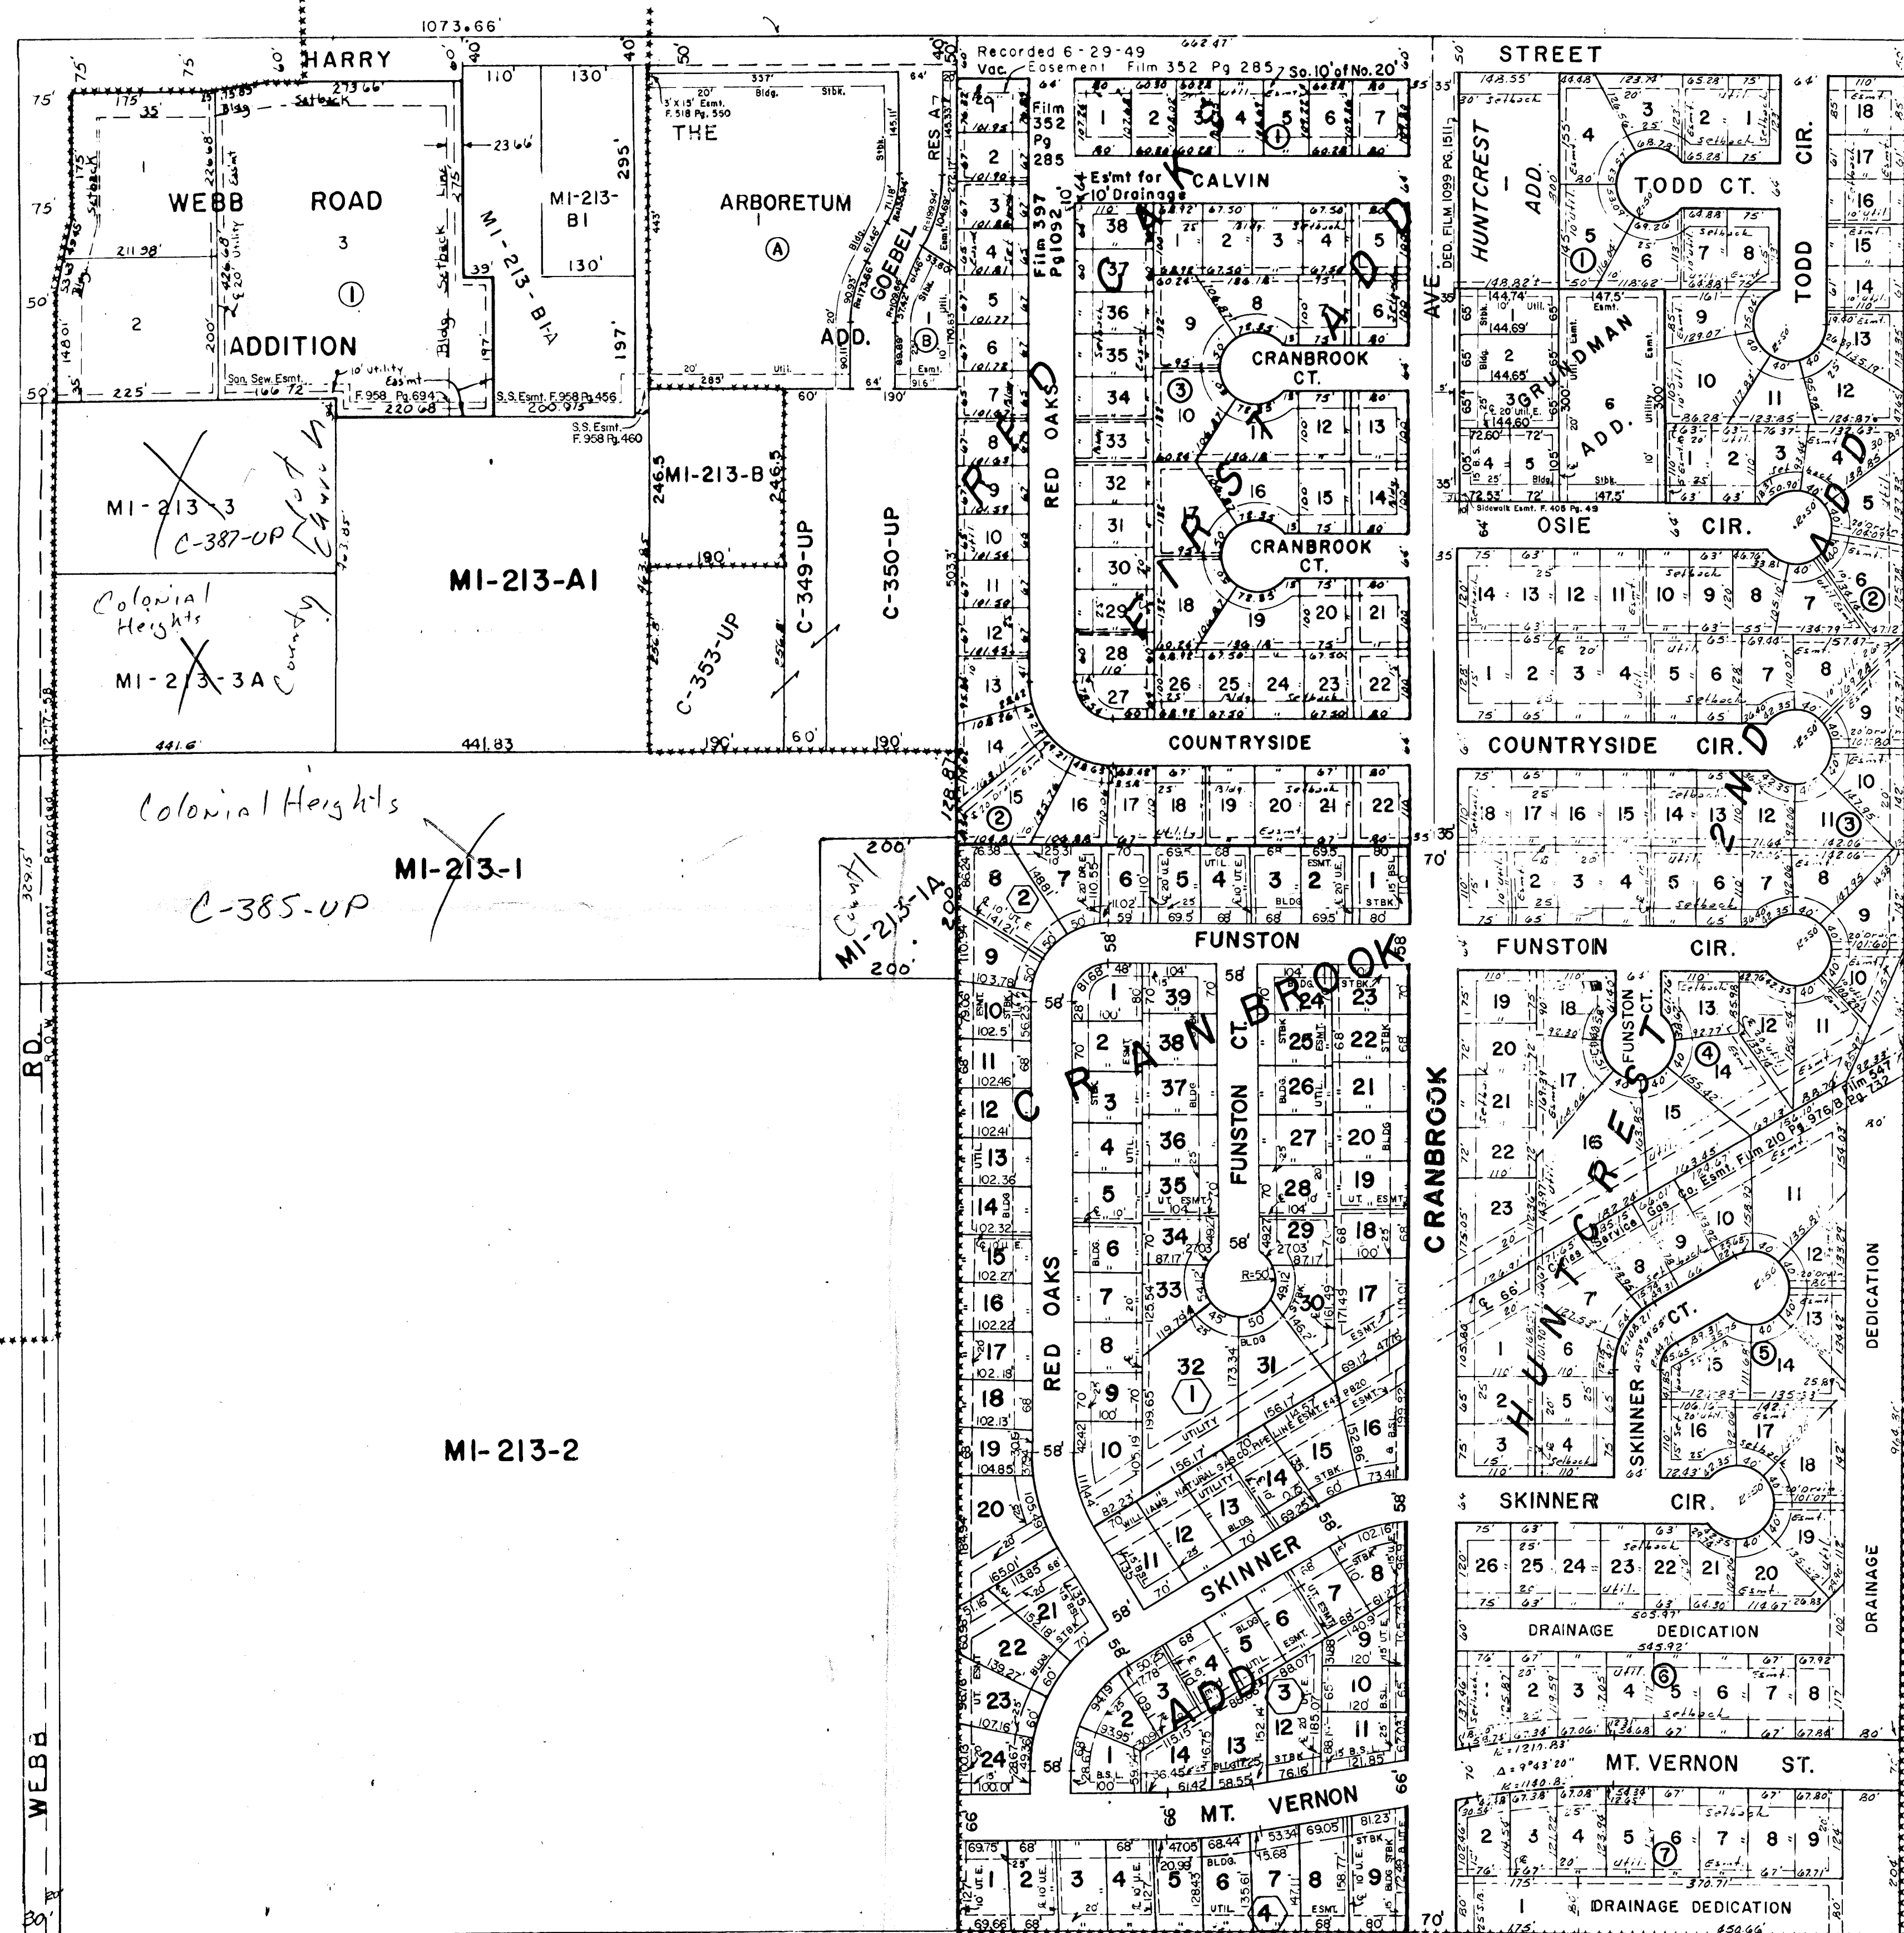

1758
S. Webb
C-385