
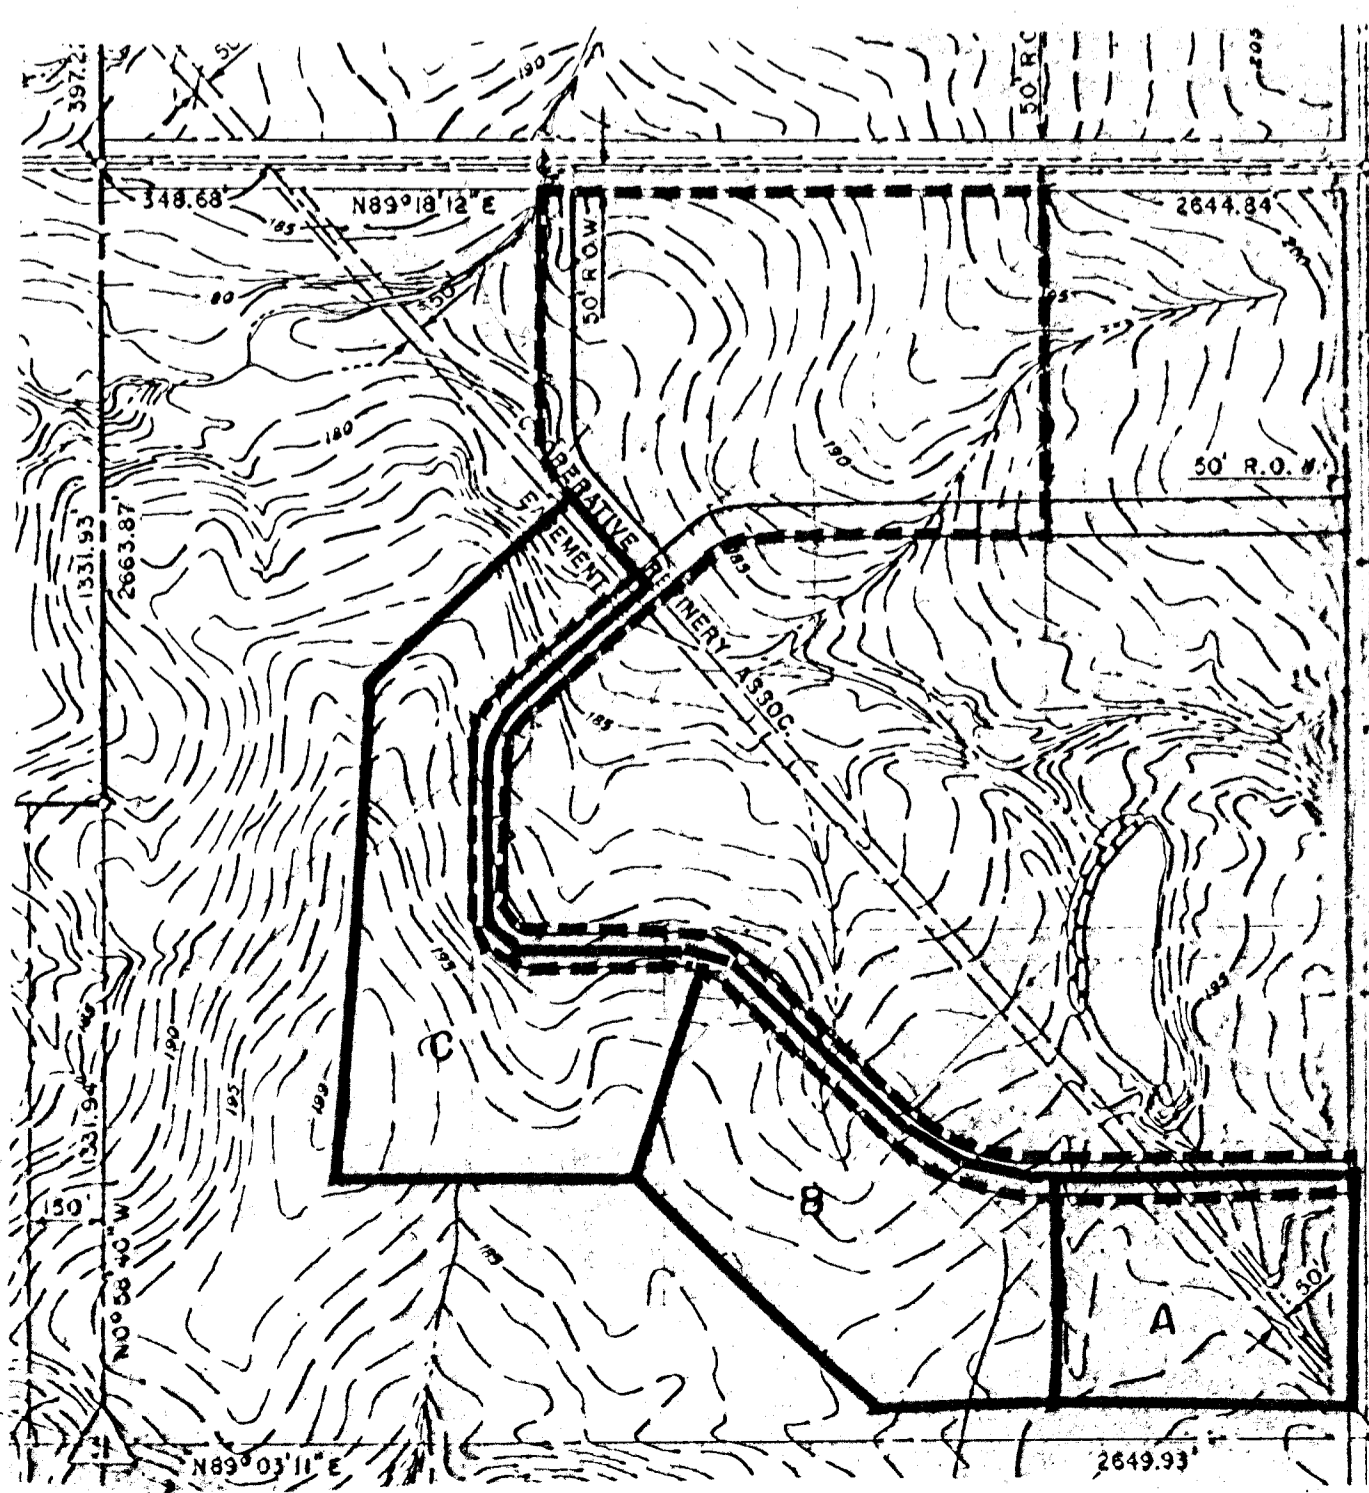


WOODLAWN DEVELOPMENT CO.
PARCEL 6 COMMERCIAL
C.U.P. D.P.-122 LC ZONING


WOODLAWN DEVELOPMENT CO.
ZONING C.U.P. D.P.-115

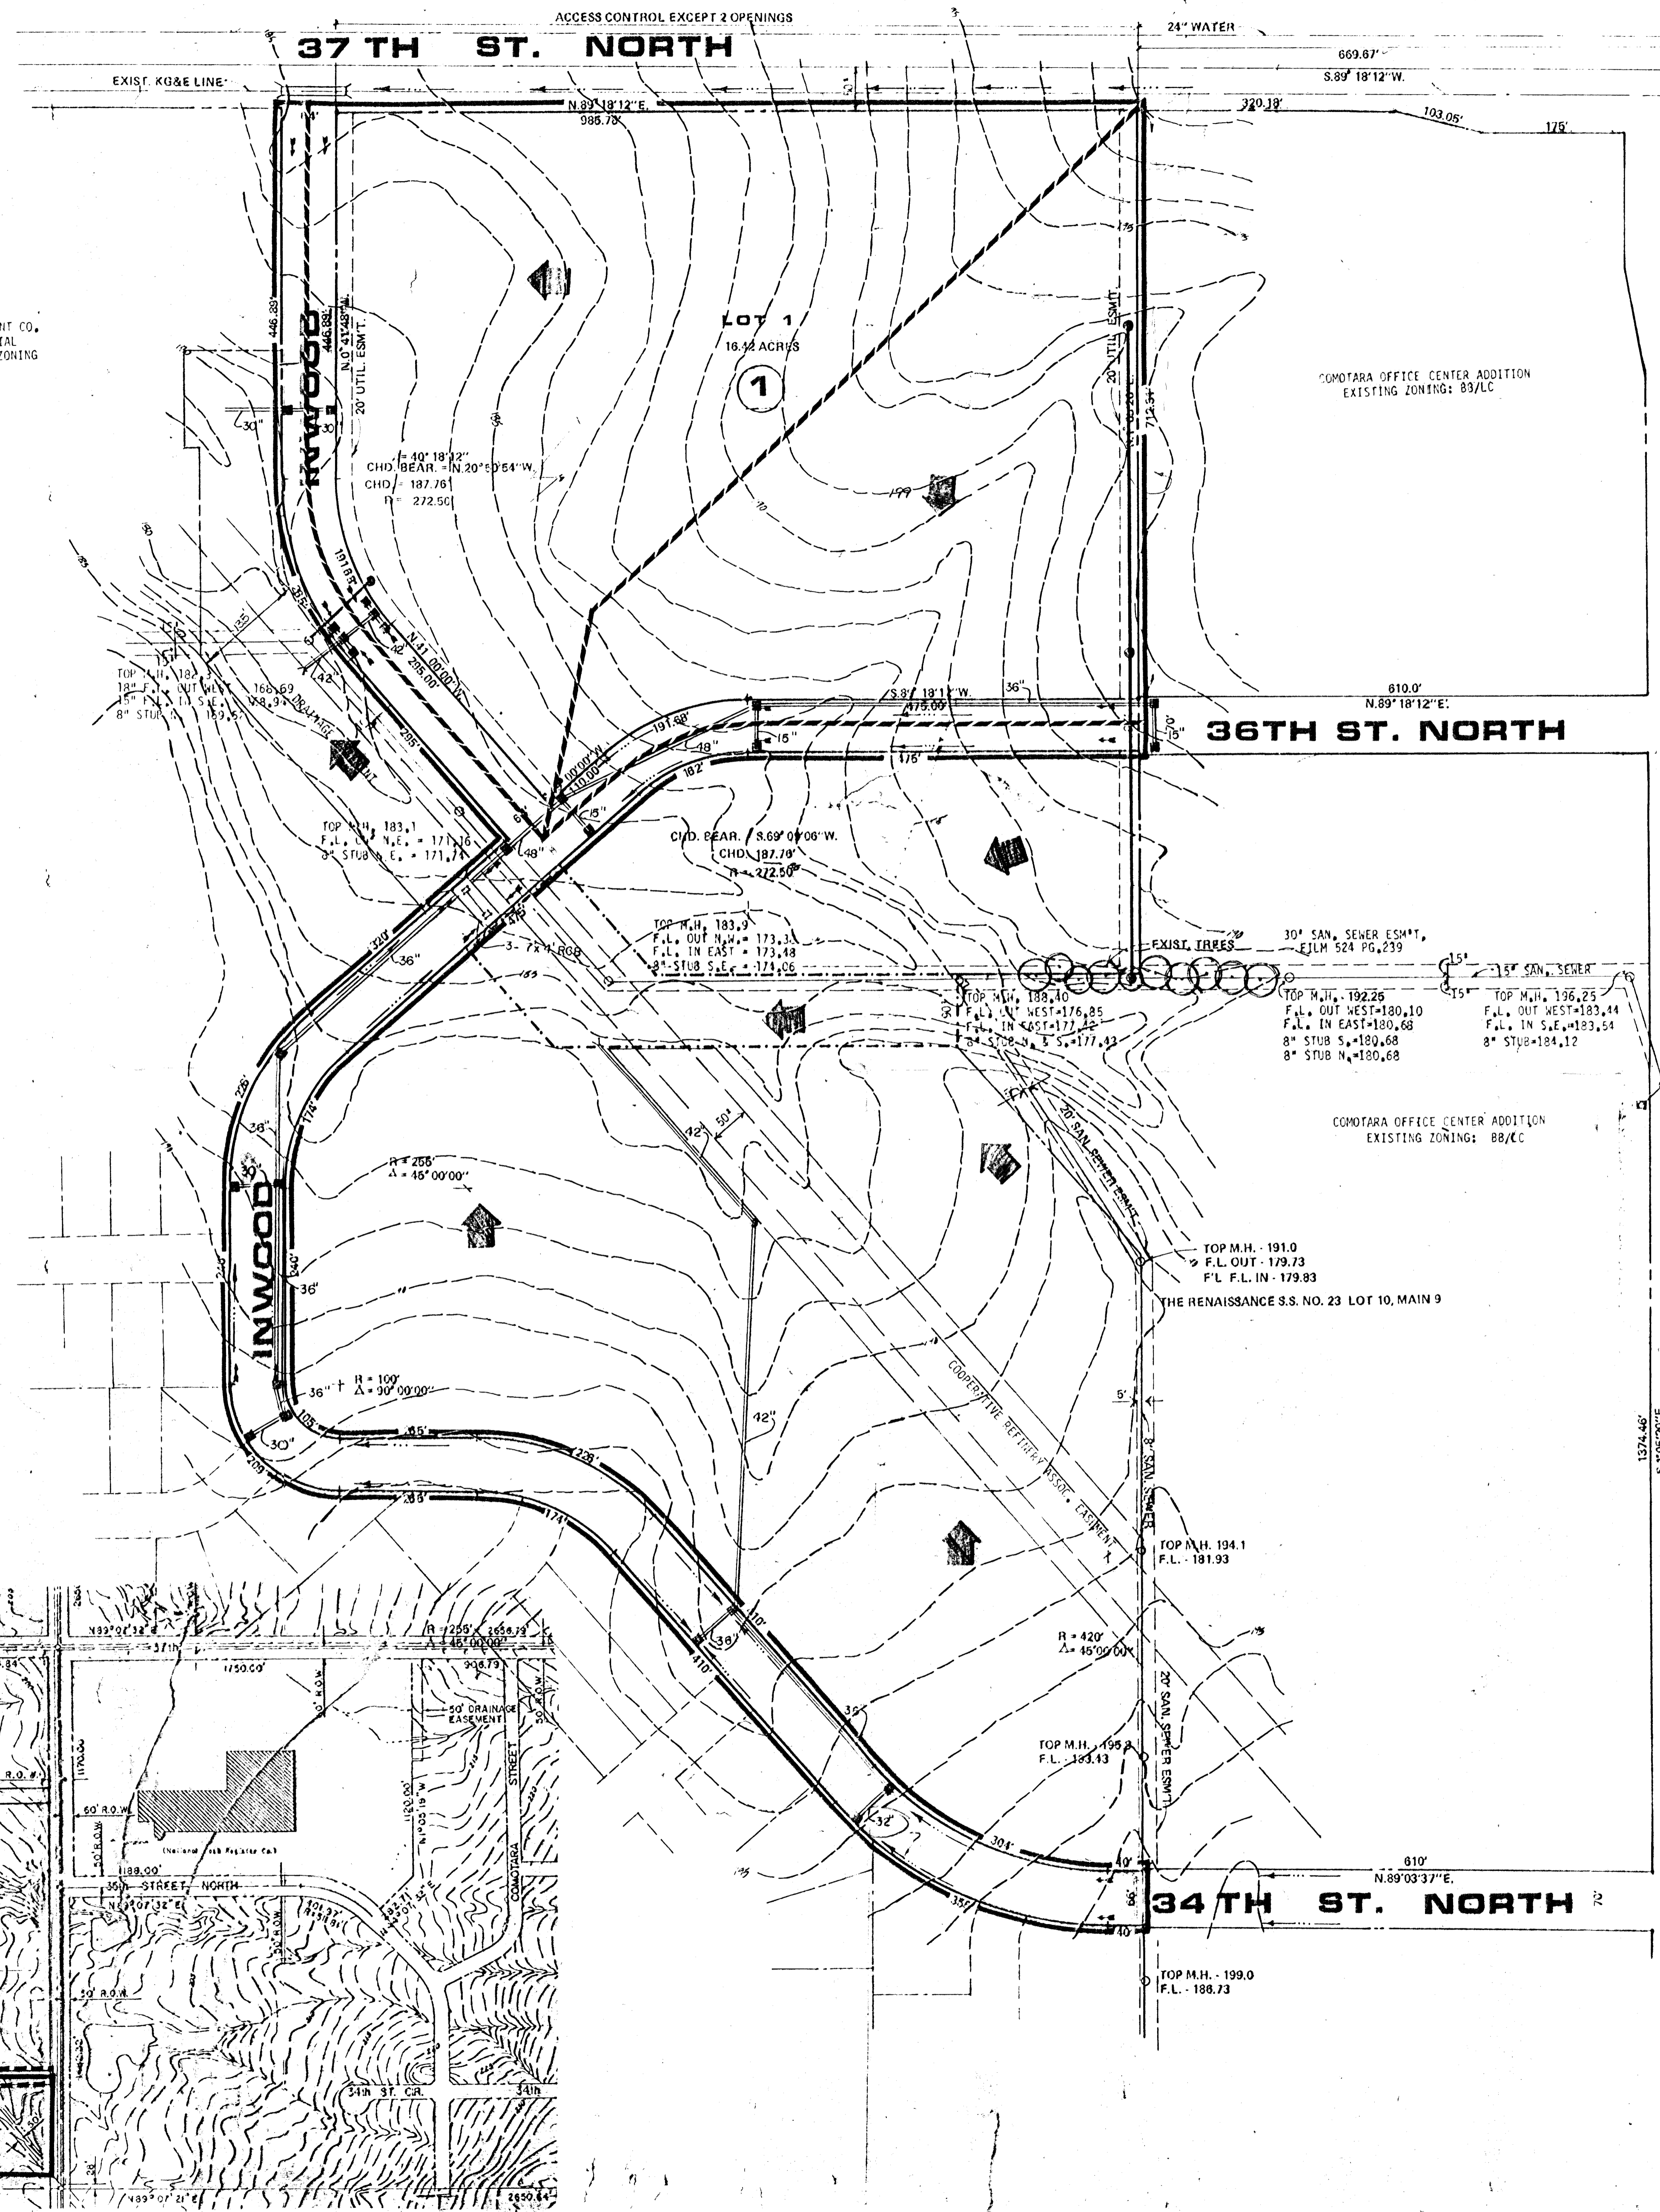

Scale: 1" = 100'

35TH ST. NO.

NOTES: SETBACKS FOR PARCEL AS PER C.U.P. D.P. 121.
DRAINAGE CONCEPT PLAN TO BE PREPARED AND SUBMITTED
BY M.K.E.C.
B.M.: R.R. SPIKE W. FACE P.P. 60' E. AND 83' S. CENTERLINE
OF ROCK ROAD AND 35TH STREET NORTH ELEV. = 198.82

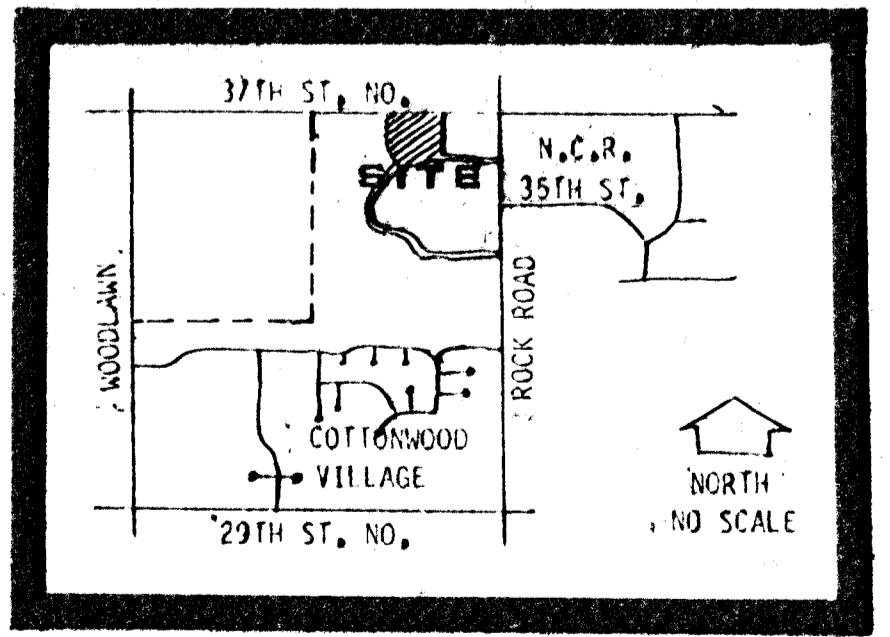

AREA MAP

	DRAINAGE CONCEPT FOR 37TH. ROCK ADDITION	Design	
		Drawn by	
		Checked by	
		Date	
MID-KANSAS ENGINEERING CONSULTANTS PA 240 NORTH ROCK ROAD SUITE 130 WICHITA, KANSAS 67206		Sheet	1
		of	1