


Drainage Notes:
 See approved Drainage Plan for Woodbridge 3rd Addition for details.
 The lots shall be graded to drain to the streets, or existing storm sewers via drives flumes or private storm sewers.

NOTES:
 BENCH MARK: CHISLED " " N.E. COR. HEADWALL 120'+ WEST OF INTERSECTION OF 21ST ST. NO. AND MAIZE ROAD. ELEV. 1351.065 M.S.L.
 TOPOGRAPHY FROM AERIAL PHOTO PREPARED BY MILES PHOTO & SURVEY SEPT. 9, 1978 2' CONTOUR INTERVAL
 SEE GENERAL PROVISION NUMBER 9 OF WOODBRIDGE COMMERCIAL C.U.P. D.P.-160 FOR REQUIREMENTS ON WALLS AND LANDSCAPE BUFFERS.

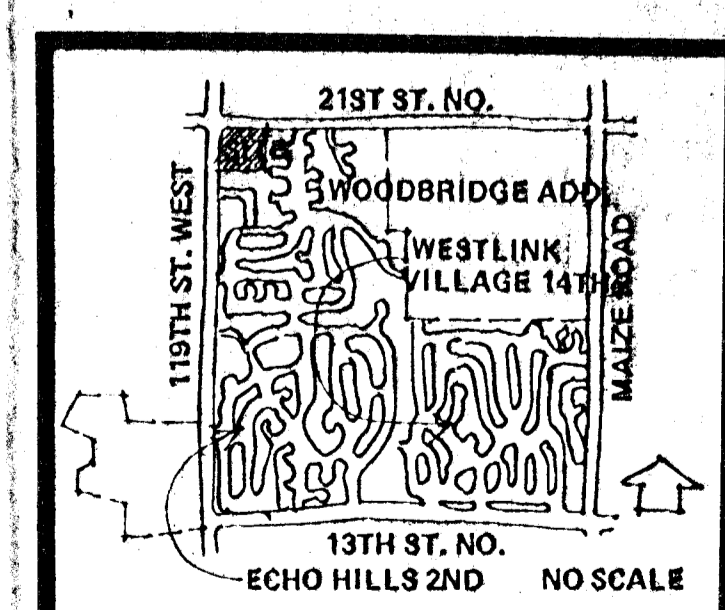


LOCATION MAP 11-5-86

DRAINAGE PLAN (FORMERLY A PORTION OF ECHO HILLS 2ND ADD.)

WOODBRIIDGE 4TH

OWNER: INLAND INVESTMENT CO. INC., 10300 W. CENTRAL, WICHITA, KANSAS 67212

PROFESSIONAL ENGINEERING CONSULTANTS, P.A.
 ENGINEERS
 WICHITA, KANSAS

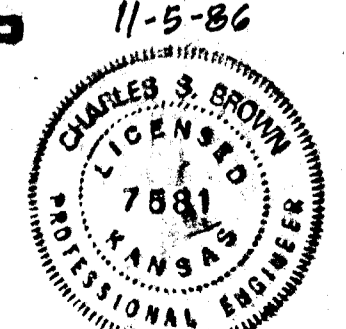

Bill G. Yung Design

1812 E. 20TH STREET NORTH, WICHITA, KS 67220

date: 01-22-86
 rev: 1

sheet title: WOODBRIDGE FOURTH ADDITION
 project: WOODBRIDGE FOURTH ADDITION
 sheet: 1 of 1