


N.N. COR. S.E. 1/4
SEC. 31, T26E, R2E

S.E. COR. S.E. 1/4
SEC. 31, T26E, R2E

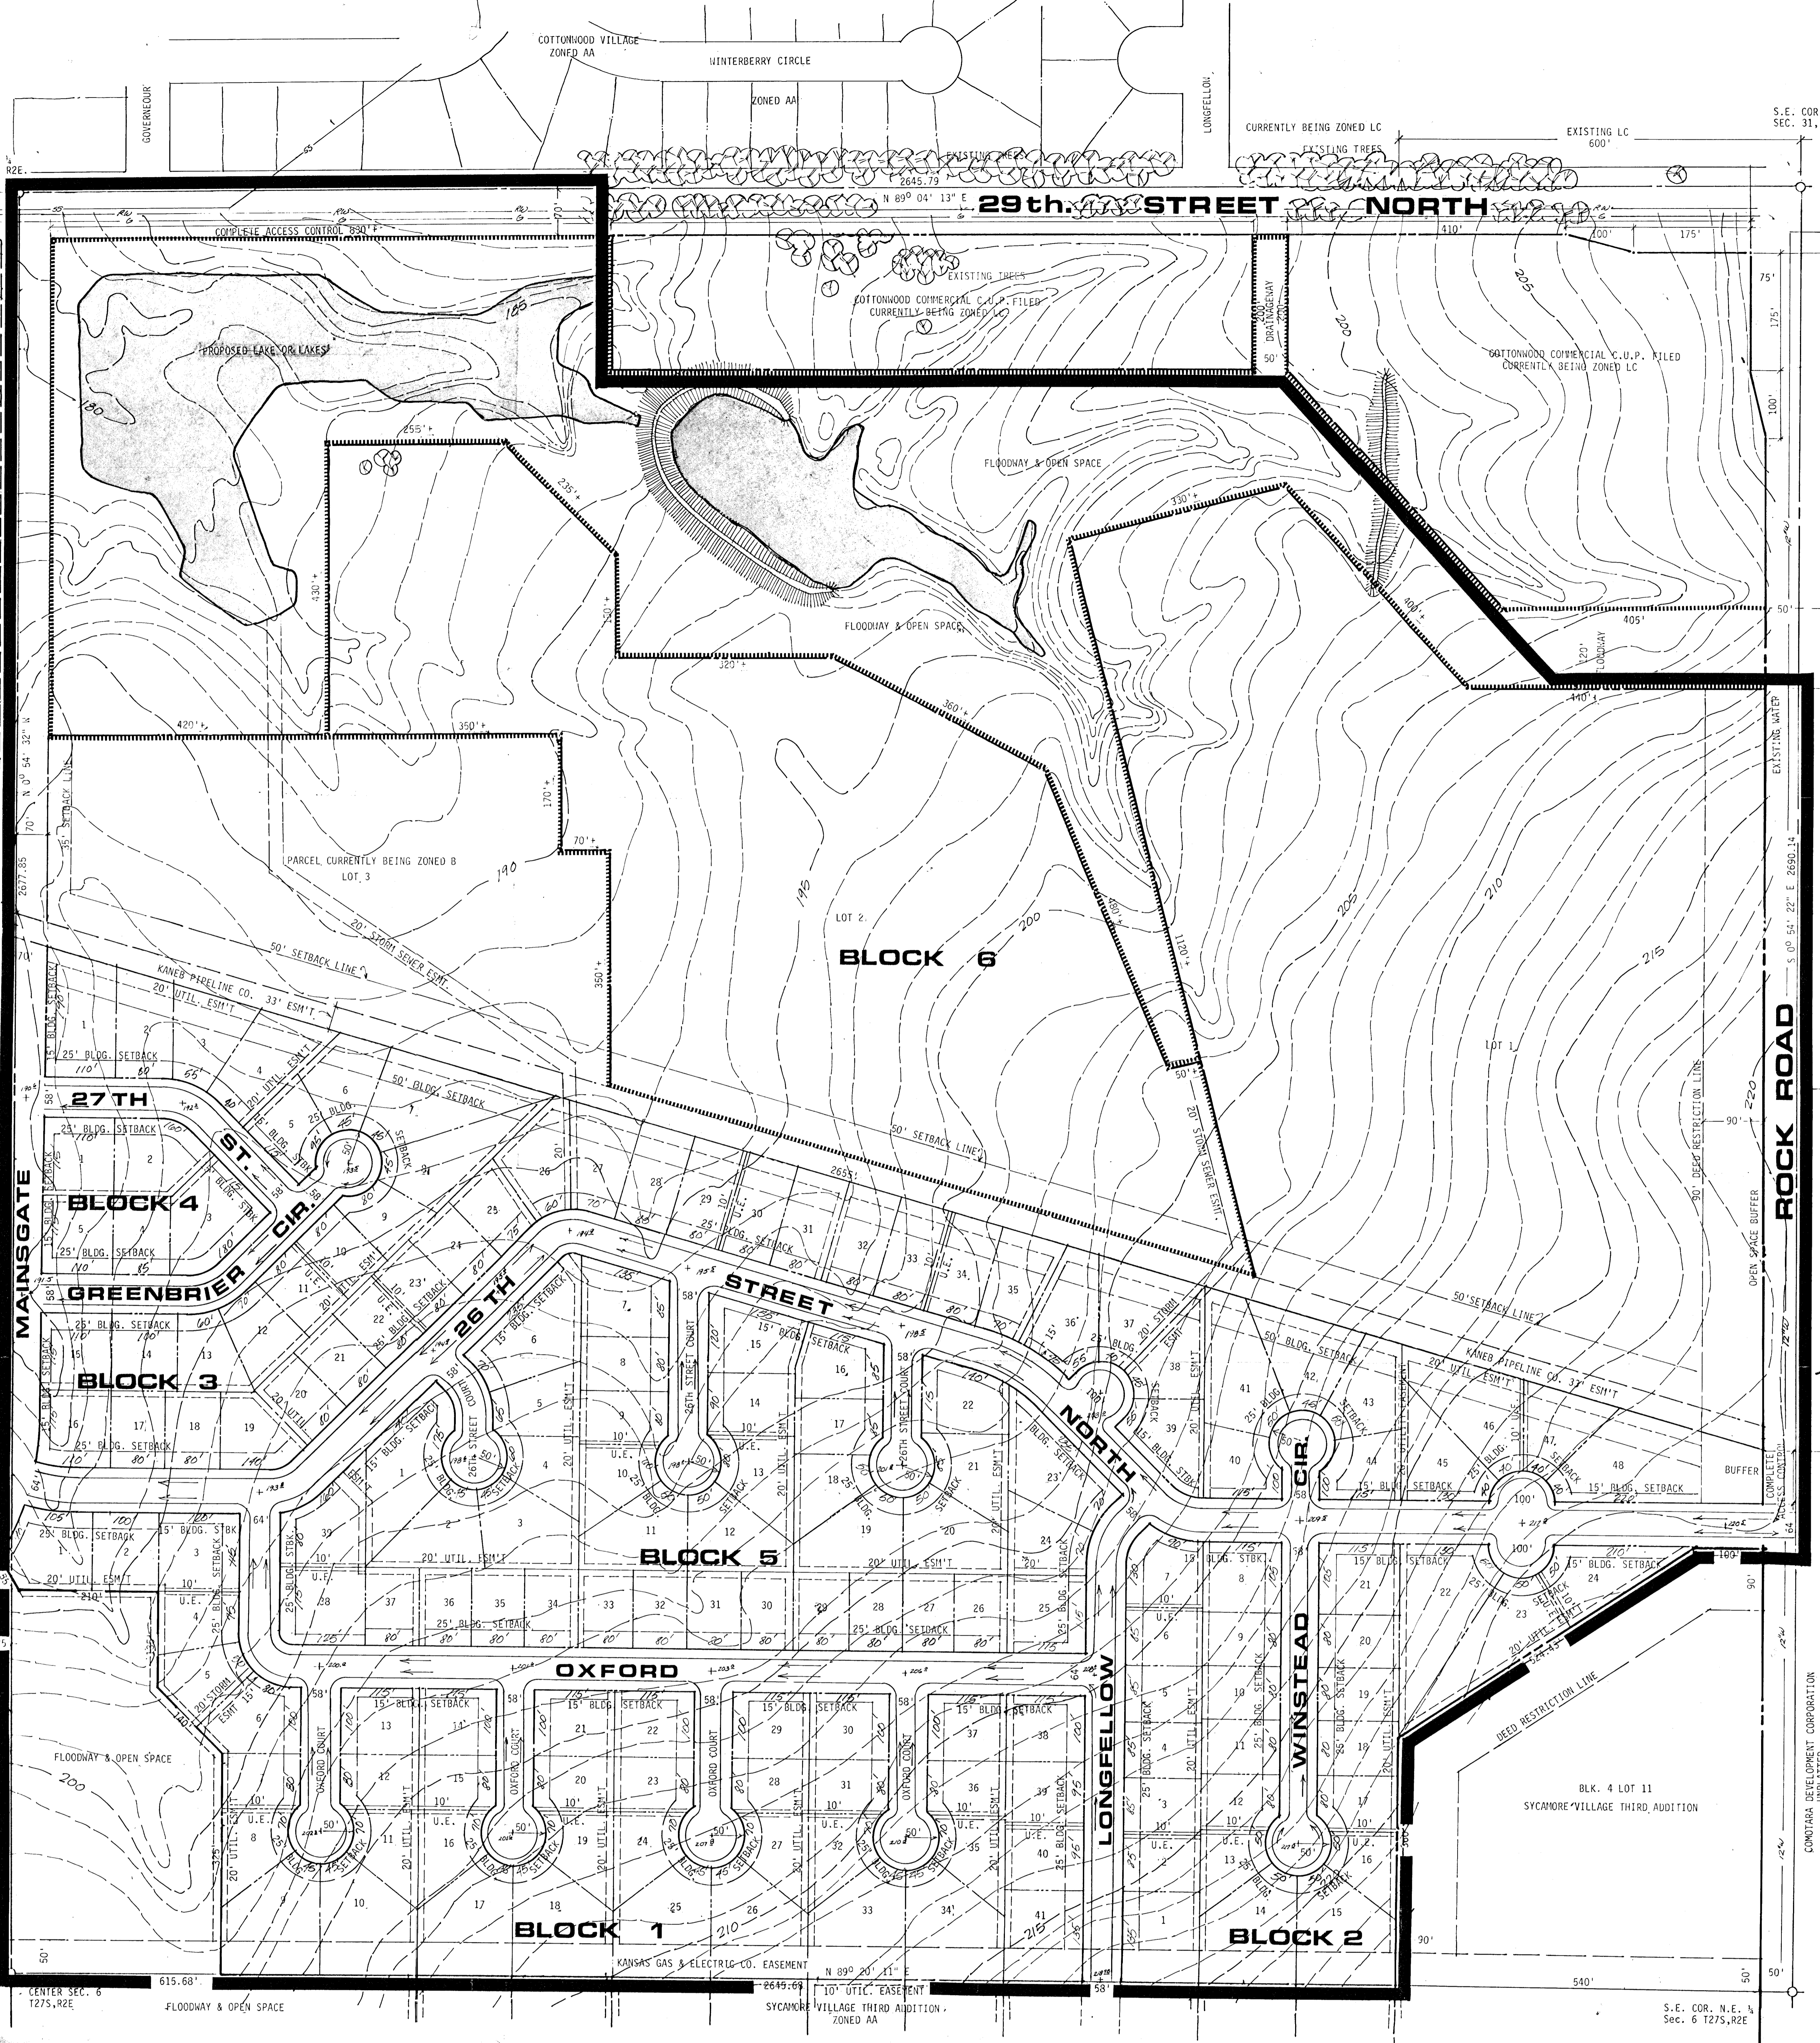


LEGEND

- 10' U.E. 10' UTILITY EASEMENT
- SS SANITARY SEWER
- RURAL WATER LINE
- GAS
- WATER

PRELIMINARY PLAT



WATERFORD NORTH

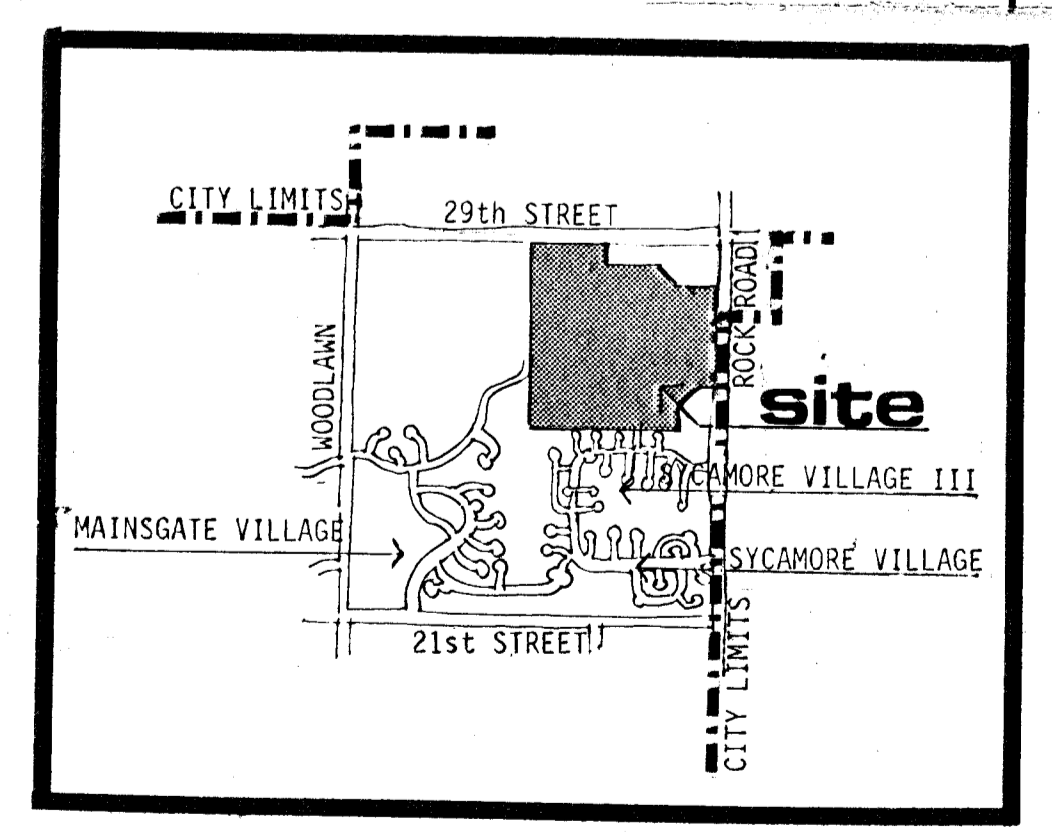

location map

OWNER: COMOTARA DEVELOPMENT CORPORATION, 2225 HATHWAY CIRCLE, WICHITA, KANSAS 67226

21 FEB 1990

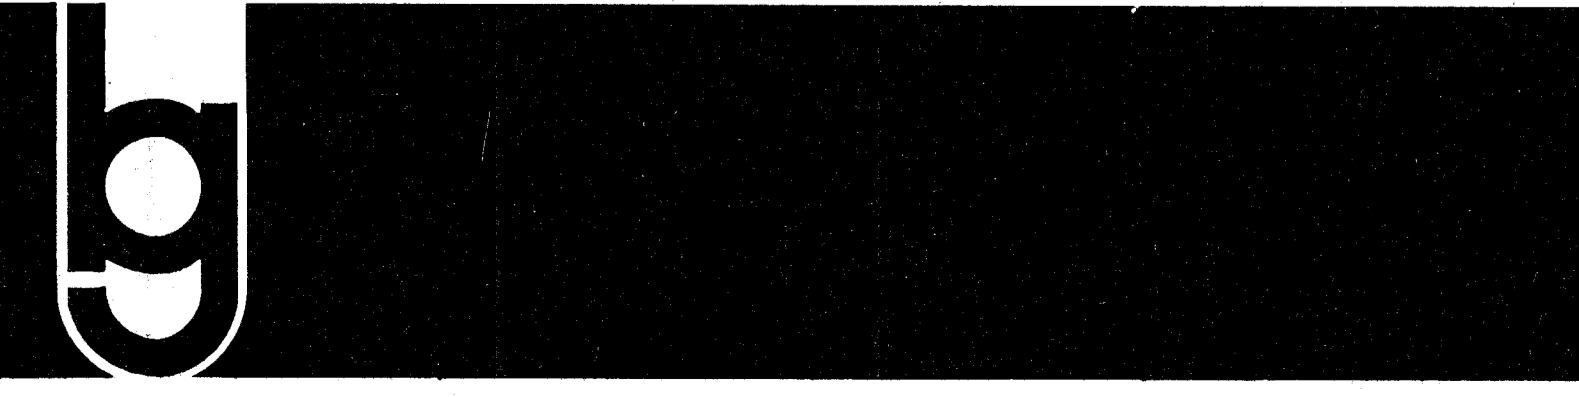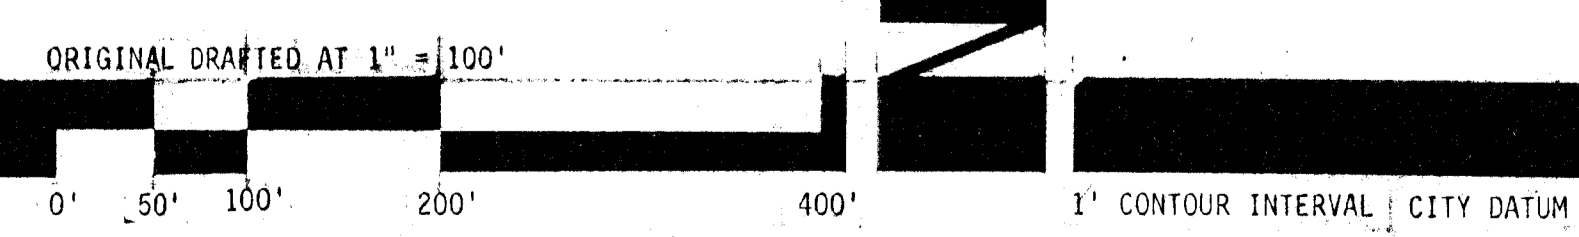

BILL G. YUNG DESIGN
1385 NORTH WACO WICHITA, KANSAS 67203 318-284-0878