


**EXISTING SANITARY SEWER**

M.H. 0+00 TOP ELEV. -192.7 F.L. -182.81  
 M.H. 3+28.0 TOP ELEV. -192.4 F.L. -182.12  
 M.H. 6+27.7 TOP ELEV. -192.4 F.L. -183.41  
 M.H. 8+03.0 TOP ELEV. -192.9 F.L. -184.12  
 M.H. 9+34.5 TOP ELEV. -194.0 F.L. -184.70

M.H. 2+14 TOP ELEV. -196.6 F.L. -186.26 OUT 186.96 IN  
 M.H. 3+47.2 TOP ELEV. -196.0 F.L. -187.5


M.H. 8+07 TOP ELEV. -172.5 F.L. -163.88 IN 163.78 OUT  
 M.H. 10+91.6 TOP ELEV. -176.2 F.L. -164.89 IN 164.70 OUT  
 M.H. 13+90.6 TOP ELEV. -175.4 F.L. -166.09 IN 165.99 OUT  
 M.H. 17+14.2 TOP ELEV. -176.8 F.L. -167.49 IN 167.39 OUT  
 8" STUB 6.55

M.H. 18+54.7 TOP ELEV. -178.8 F.L. -168.05 4" STUB N.

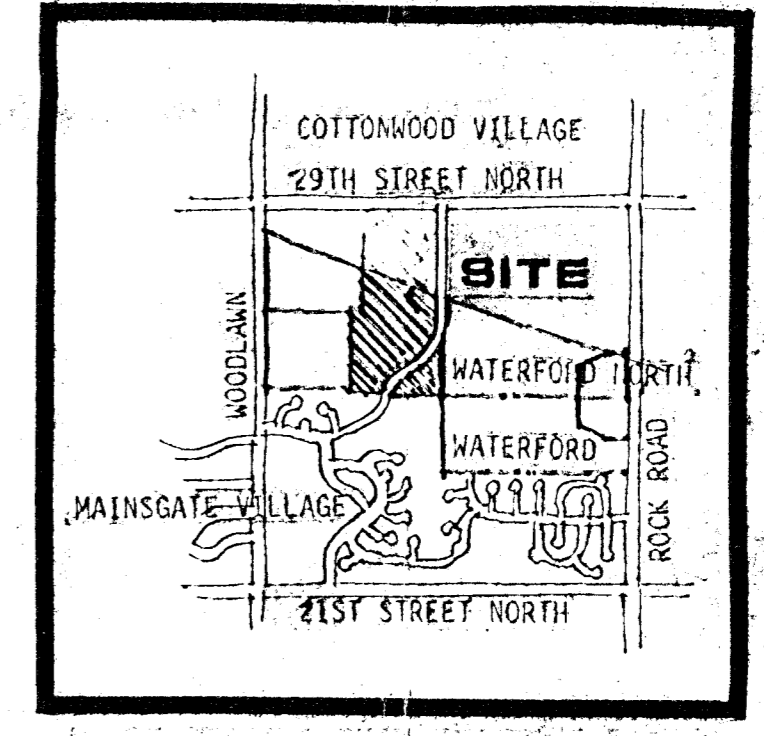

**LOCATION MAP**

NOTE: SETBACKS ARE AS PER C.U.L.P. D.P. 73  
 GENERAL PROVISION NO. 4.  
 RESERVES "A" THRU "H" ARE FOR DRAINAGE,  
 UTILITIES, OPEN SPACE, RECREATION AND LANDSCAPING.

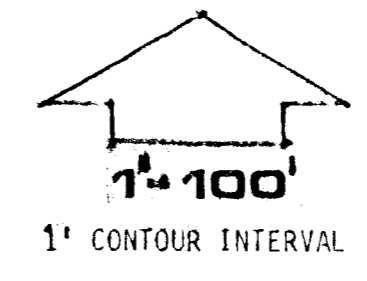

# WATERFORD NORTH THIRD ADDITION PRELIMINARY PLAT

OWNER: WICHITA DEVELOPMENT COMPANY, 3500 N. ROCK ROAD, #100, WICHITA, KS 67226

TOPOGRAPHY BY M.K.E.C. FEB. 1984

