


EXISTING SANITARY SEWER

M.H. 0+00	TOP ELEV. -192.7	F.L. -182.43
M.H. 3+28.9	TOP ELEV. -192.4	F.L. -182.10
M.H. 6+27.7	TOP ELEV. -192.4	F.L. -182.11
M.H. 8+09.0	TOP ELEV. -192.0	F.L. -184.12
M.H. 9+34.5	TOP ELEV. -194.0	F.L. -184.70
M.H. 2+14	TOP ELEV. -196.6	F.L. -184.86
M.H. 3+47.2	TOP ELEV. -196.0	F.L. -187.5
M.H. 8+87	TOP ELEV. -172.5	F.L. -167.89 IN 163.78 OUT
M.H. 10+91.6	TOP ELEV. -176.2	F.L. -164.89 IN 164.70 OUT
M.H. 13+90.5	TOP ELEV. -175.4	F.L. -166.09 IN 165.99 OUT
M.H. 17+14.2	TOP ELEV. -170.8	F.L. -167.89 IN 167.39 OUT
8" STUB 1.55		
M.H. 18+64.7	TOP ELEV. -171.5	F.L. -169.45 4" STUD N.

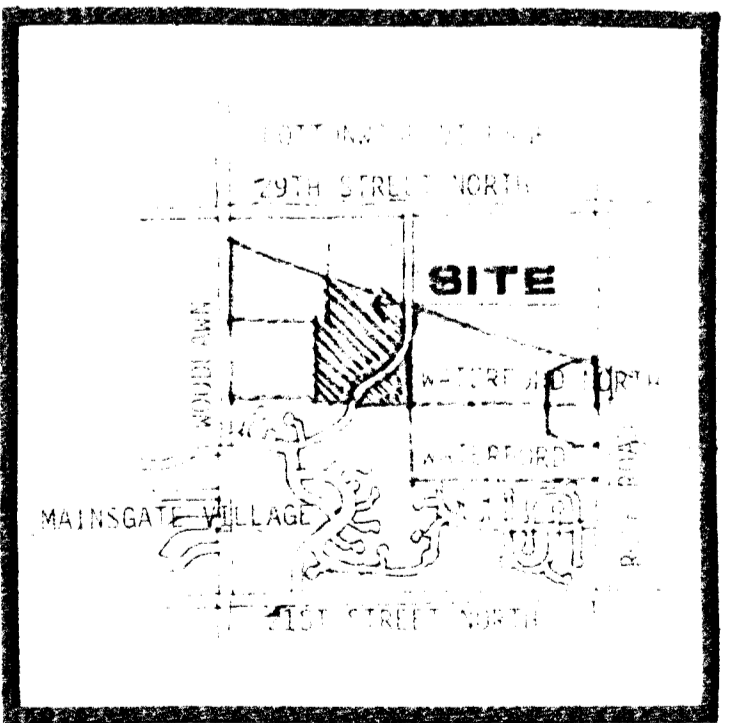

NOTE: SETBACKS ARE AS PER C.U.P. O.P. -73 GENERAL PROVISION NO. 4.
RESERVES "A" THRU "F" ARE FOR DRAINAGE, UTILITIES, OPEN SPACE, RECREATION AND LANDSCAPING.

WATERFORD NORTH THIRD ADDITION DRAINAGE CONCEPT PLAN

MID-KANSAS ENGINEERING CONSULTANTS PA
240 NORTH ROCK ROAD
SUITE 430
WICHITA, KANSAS 67206
862-6561

