

Project Location

VICINITY MAP

1" = 20'  
• = Iron


LEGEND -

- W = Water Main
- G = Gas Main
- O.E. = Overhead Electric
- O.T. = Overhead Telephone
- U.T. = Underground Telephone
- PP = Power Pole
- L.P. = Light Pole
- S.L.C. = Street Light Circuit
- M.H. = Manhole
- S.S. = Sanitary Sewer
- ▲▲ = Spot Elevations
- T.C. = Top of Curb
- FL = Flow Line
- T.S.B. = Telephone Splice Box

PRELIMINARY PLAT  
of  
KENYON'S KORNER  
Wichita, Sedgwick Co., Kansas

LEGAL DESCRIPTION:

LOT 2 IN PAWNEE SUB ADDITION AND ALSO LOTS 10, 12 AND 14 ON TOPEKA AVENUE IN HILBISH & HETTINGER'S ADDITION TO WICHITA, SEDGWICK COUNTY, KANSAS.

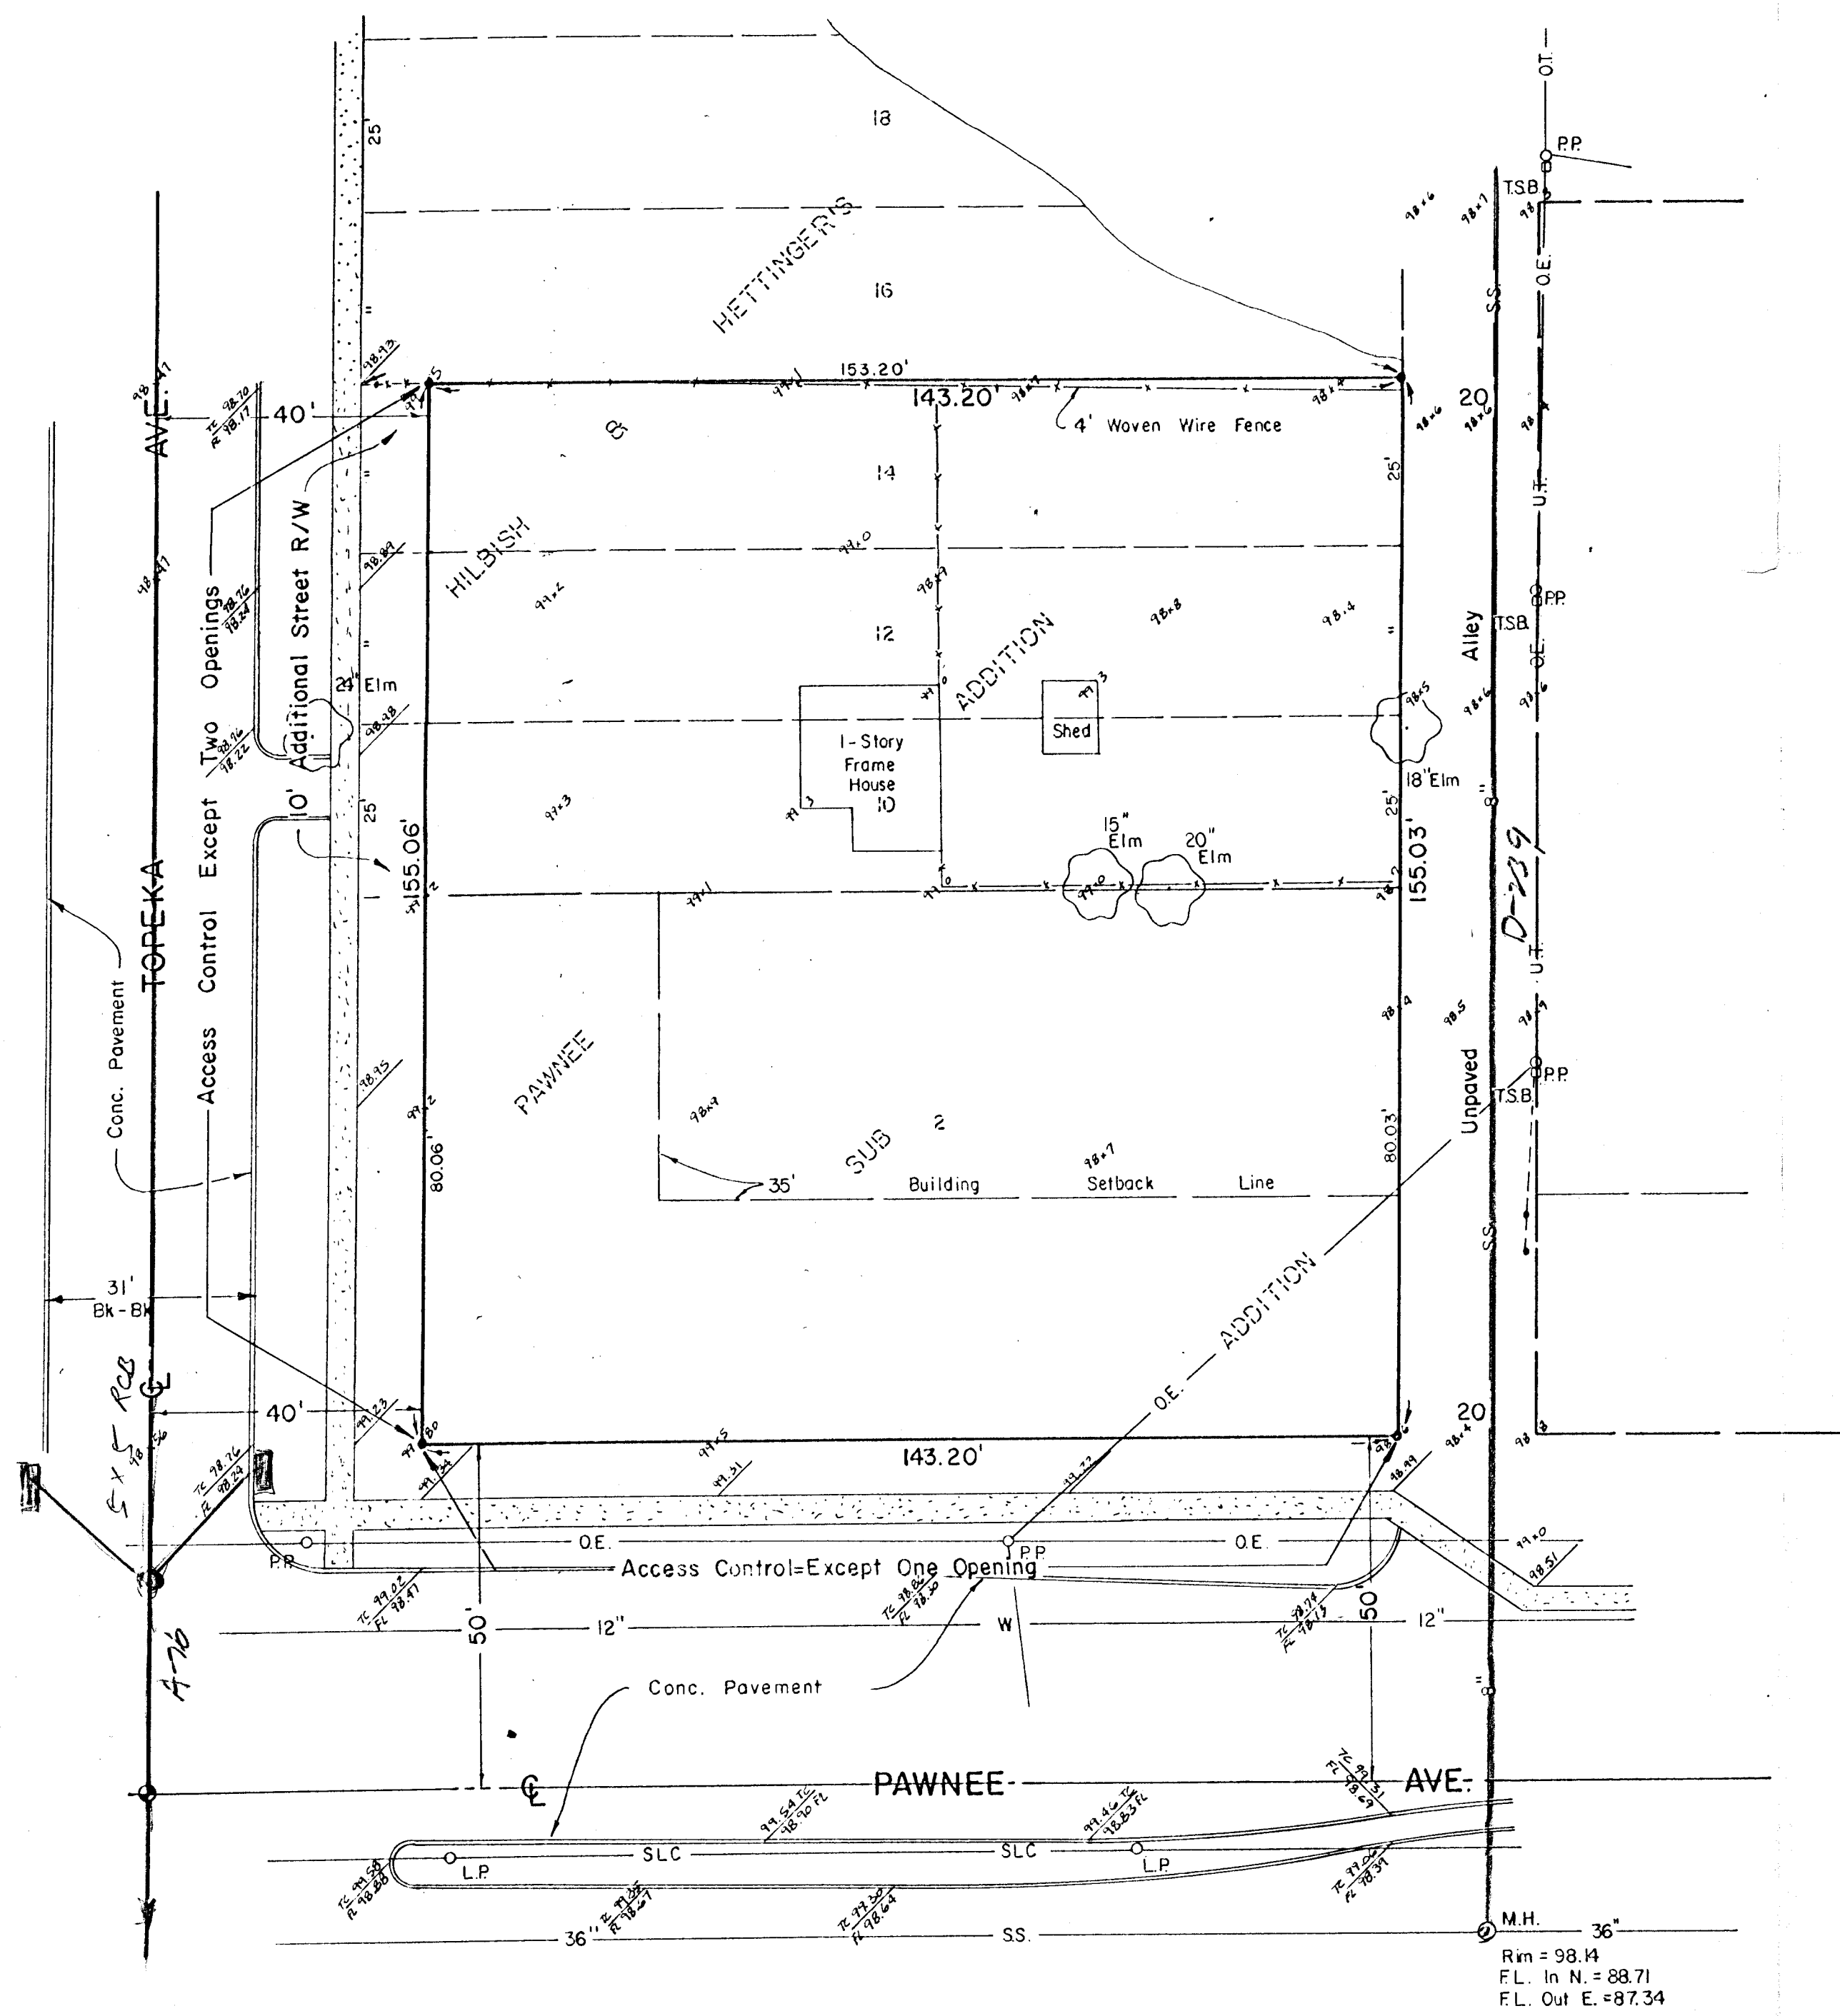

M.H. 36"  
Rim = 98.14  
FL. In N. = 88.71  
FL. Out E. = 87.34

SWS 26  
Dist 24

MOHRING & ASSOCIATES  
CONSULTING ENGINEERS  
WICHITA

