


Bench mark:
City bench mark disc, 4 ft. west
and 10 ft. south of S.E. corner
of Gold & Harry St.
Elevation = 107.345 City Datum

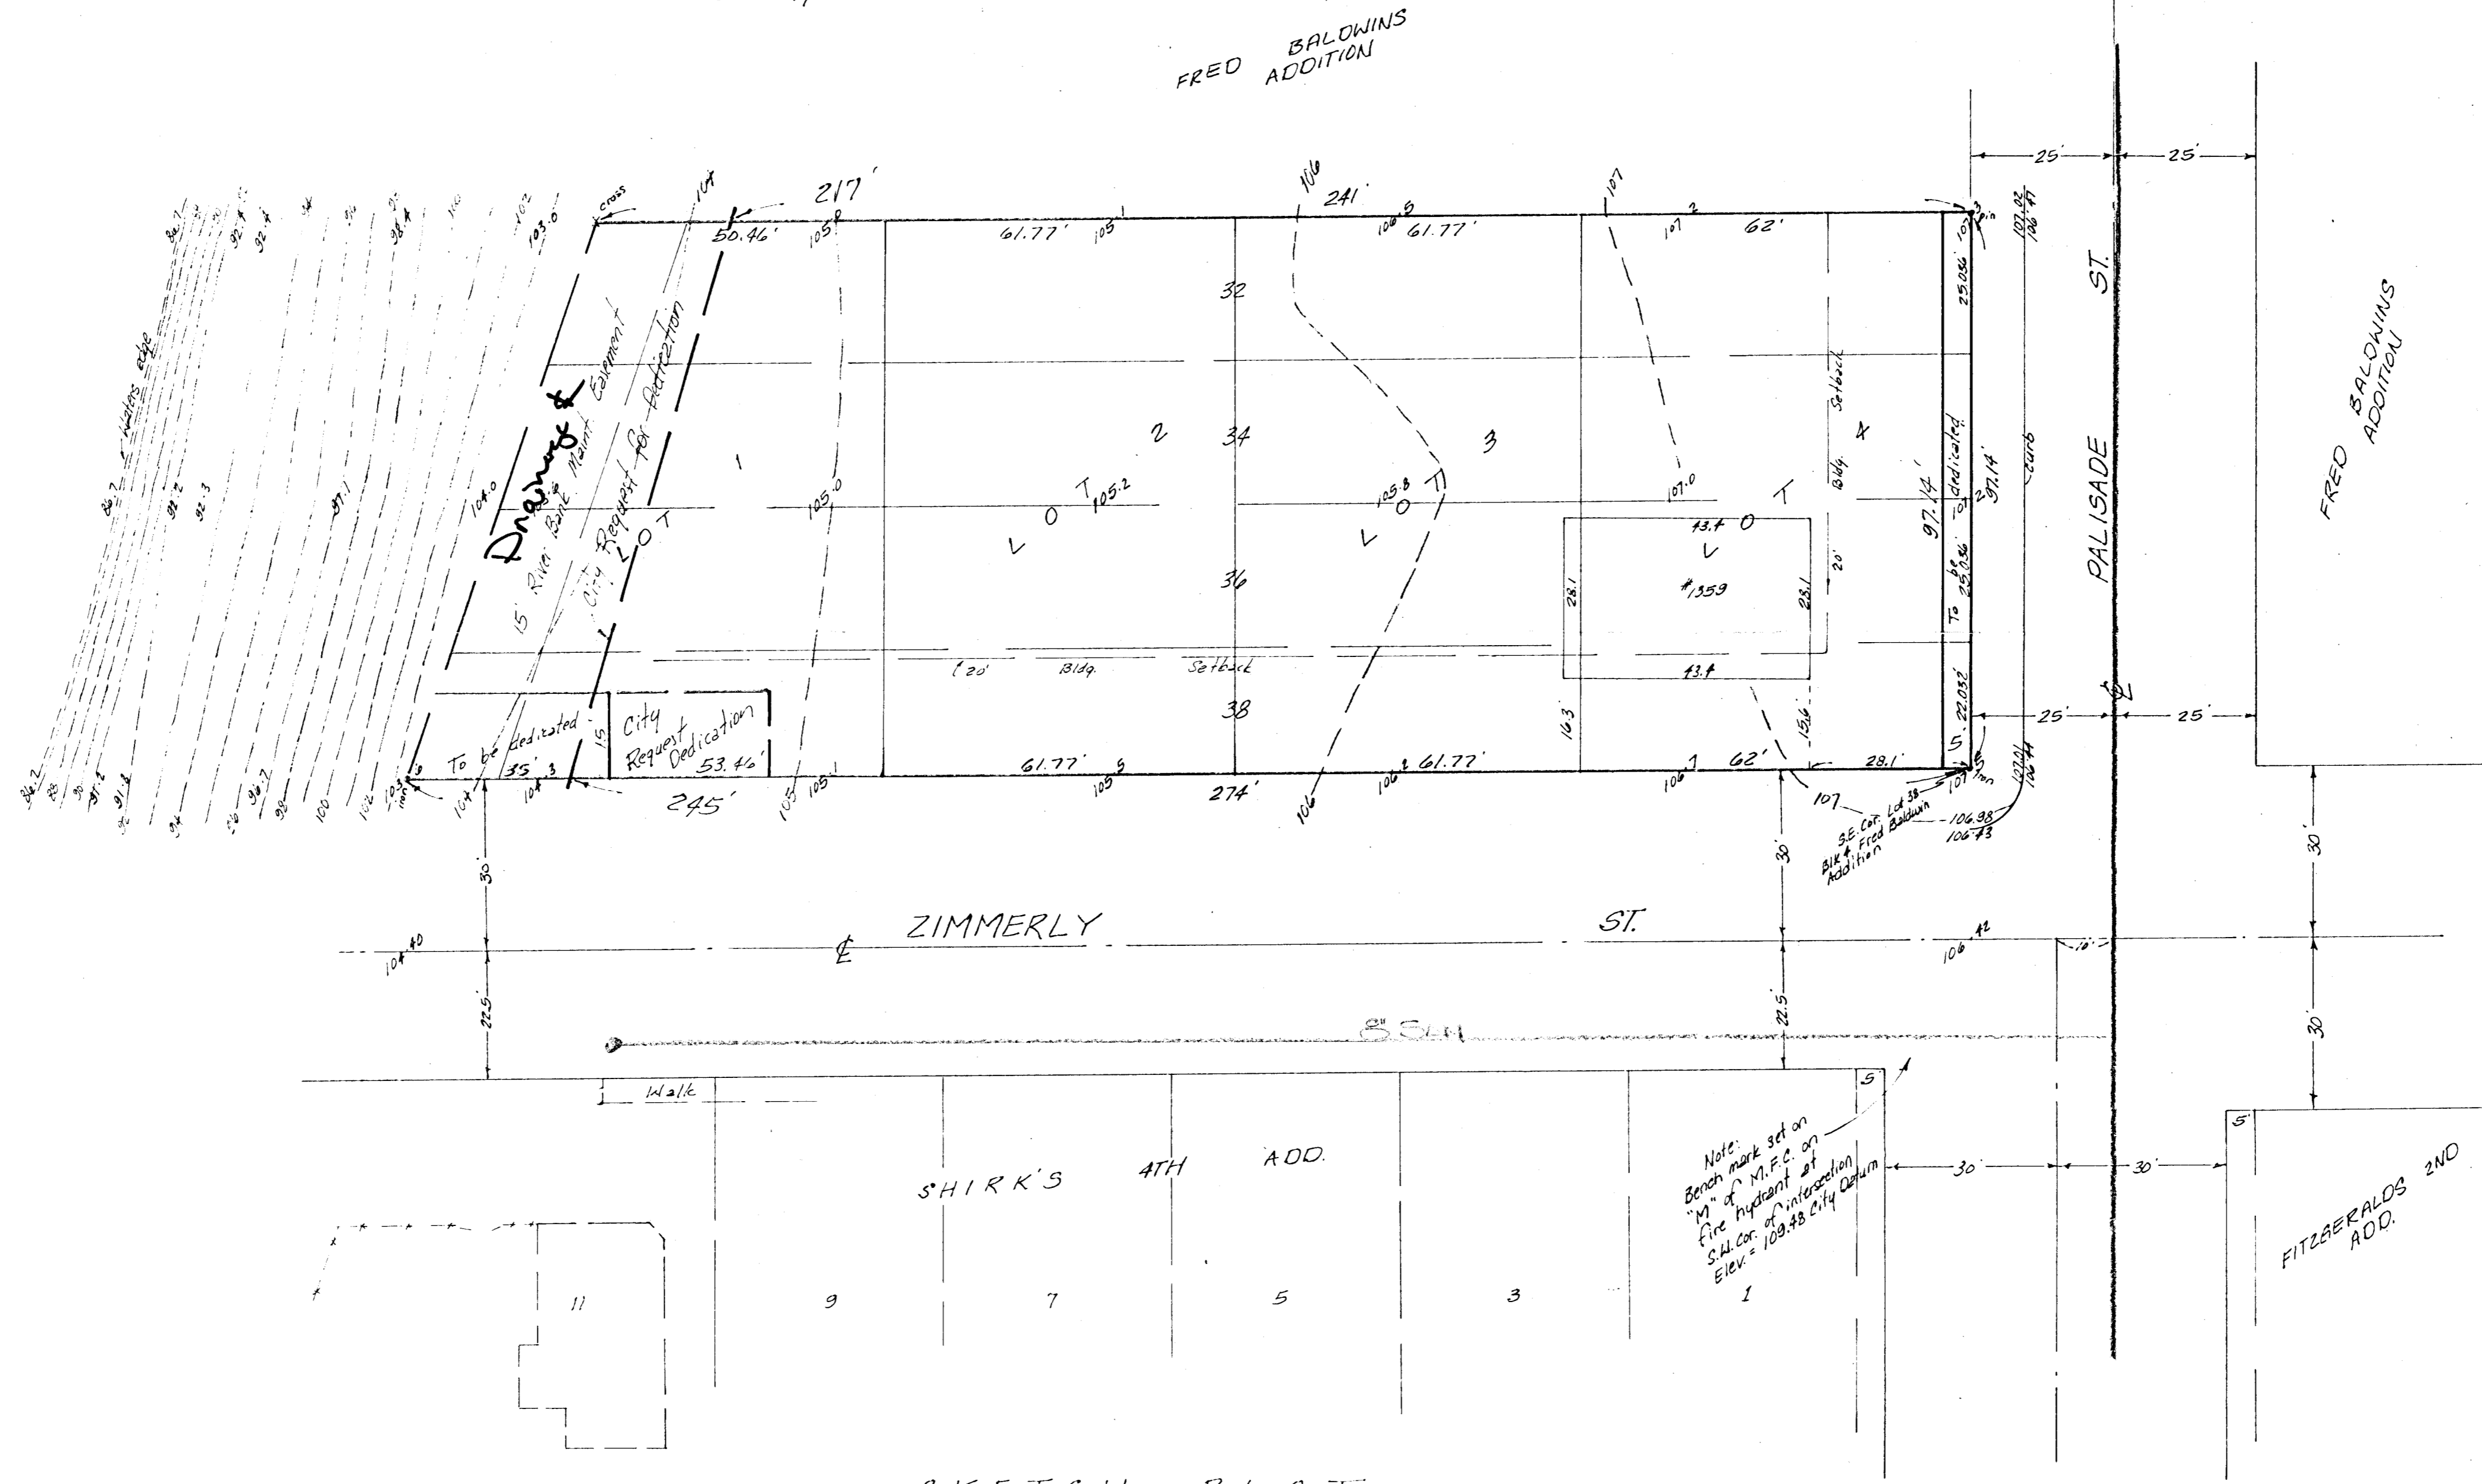

SKETCH PLAT
PATTON ADDITION

DUANE PATTON