

DRAINAGE PLAN

PATTERSON LAKE ADDITION

WICHITA, SEDGWICK COUNTY, KANSAS



1" = 50'

- ✕ = #6 REBAR (FOUND)
- = 3/4" IRON (FOUND)
- = 1/2" IRON (FOUND)
- = #8 REBAR (FOUND)
- = #4 REBAR W/ "BAUGHMAN" CAP (SET)
- △ = IRON IN STONE (FOUND)

PP = POWER POLE

OWNER:

JUDY MARTIN
1201 WOODROW CT.
WICHITA, KS 67203
PH: 316-832-9147


LEGAL DESCRIPTION:

THE NORTH HALF OF THE SOUTH 485 FEET OF THE NORTH 1000 FEET OF THAT PART OF THE SW 1/4 OF THE NW 1/4 OF SEC. 29, TWP. 26-S, R-1-E OF THE 6TH P.M., SEDGWICK COUNTY, KANSAS, LING WEST OF THE WEST LINE OF THE WICHITA-VALLEY CENTER FLOOD CONTROL RIGHT-OF-WAY.

BENCHMARK:

CITY DISC. TOP OF WING, S.E. COR. OF BRIDGE
OVER BIG DITCH @ 37TH ST. EL. = 144.74 CITY DATUM

DRAINAGE AREA = 4.56 ac.
C = 0.4
Q₂ = 7.0 cfs
Q₁₀₀ = 13.4 cfs

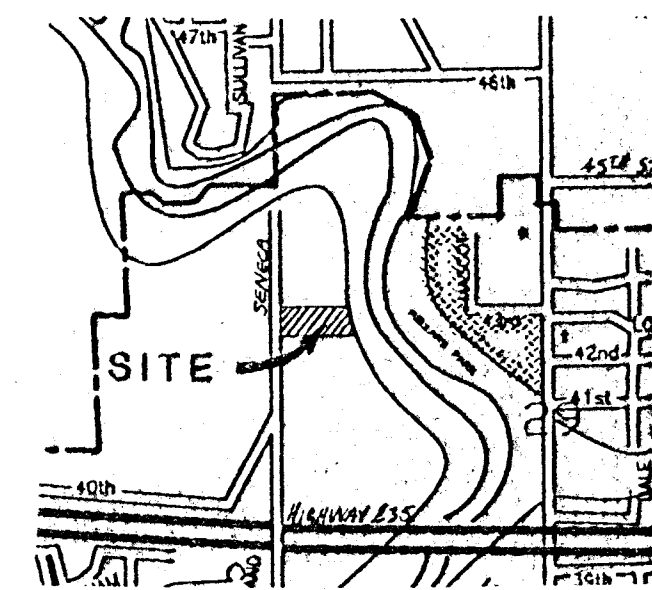

VICINITY MAP

