


3-29-93

DRAINAGE CONCEPT

KANSAS SURGERY AND RECOVERY CENTER ADDITION

OWNERS: KANSAS SURGERY AND RECOVERY CENTER, L.P.
 % DAVID G. CROCKETT
 1005 N. MARKET, WICHITA, KANSAS 67214
 ST. JOSEPH MEDICAL CENTER, INC.
 % ROBERT L. HEATH
 700 FOURTH FINANCIAL CENTER
 WICHITA, KANSAS 67202


ENGINEER: PROFESSIONAL ENGINEERING CONSULTANTS, P.A.
 303 S. TOPEKA, WICHITA, KANSAS 67202

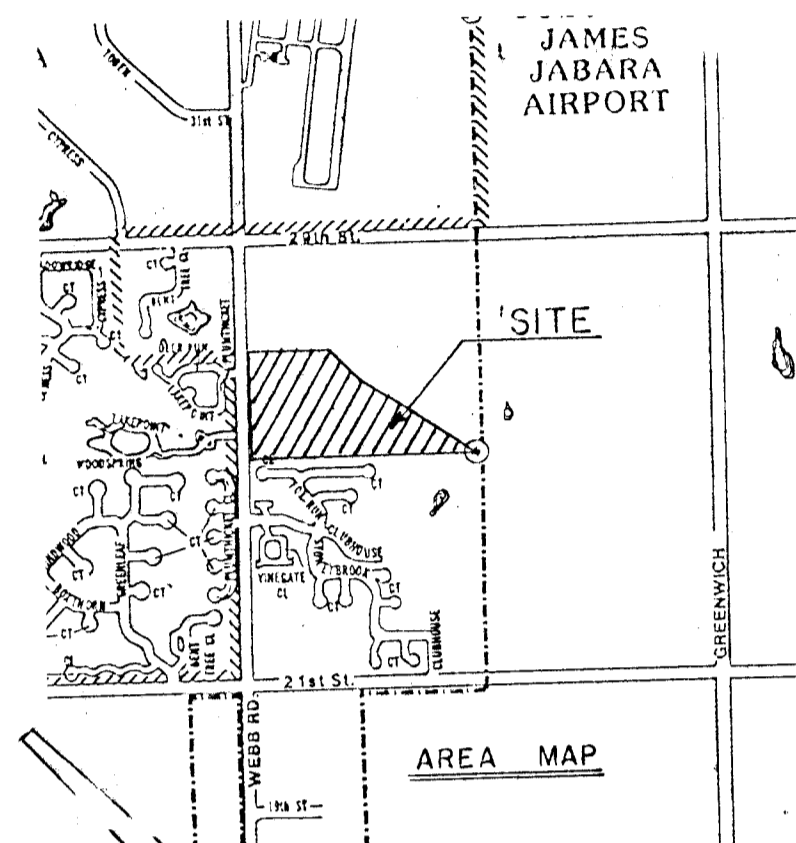

SCALE: 1"=100'

B.M. CITY DISC 32 NORTH AND 28' EAST OF
 S.W. CORNER, N.W. 1/4, SEC. 4, T27S, R2E
 ELEV. +225.09 CITY DATUM

Topo. June 1985

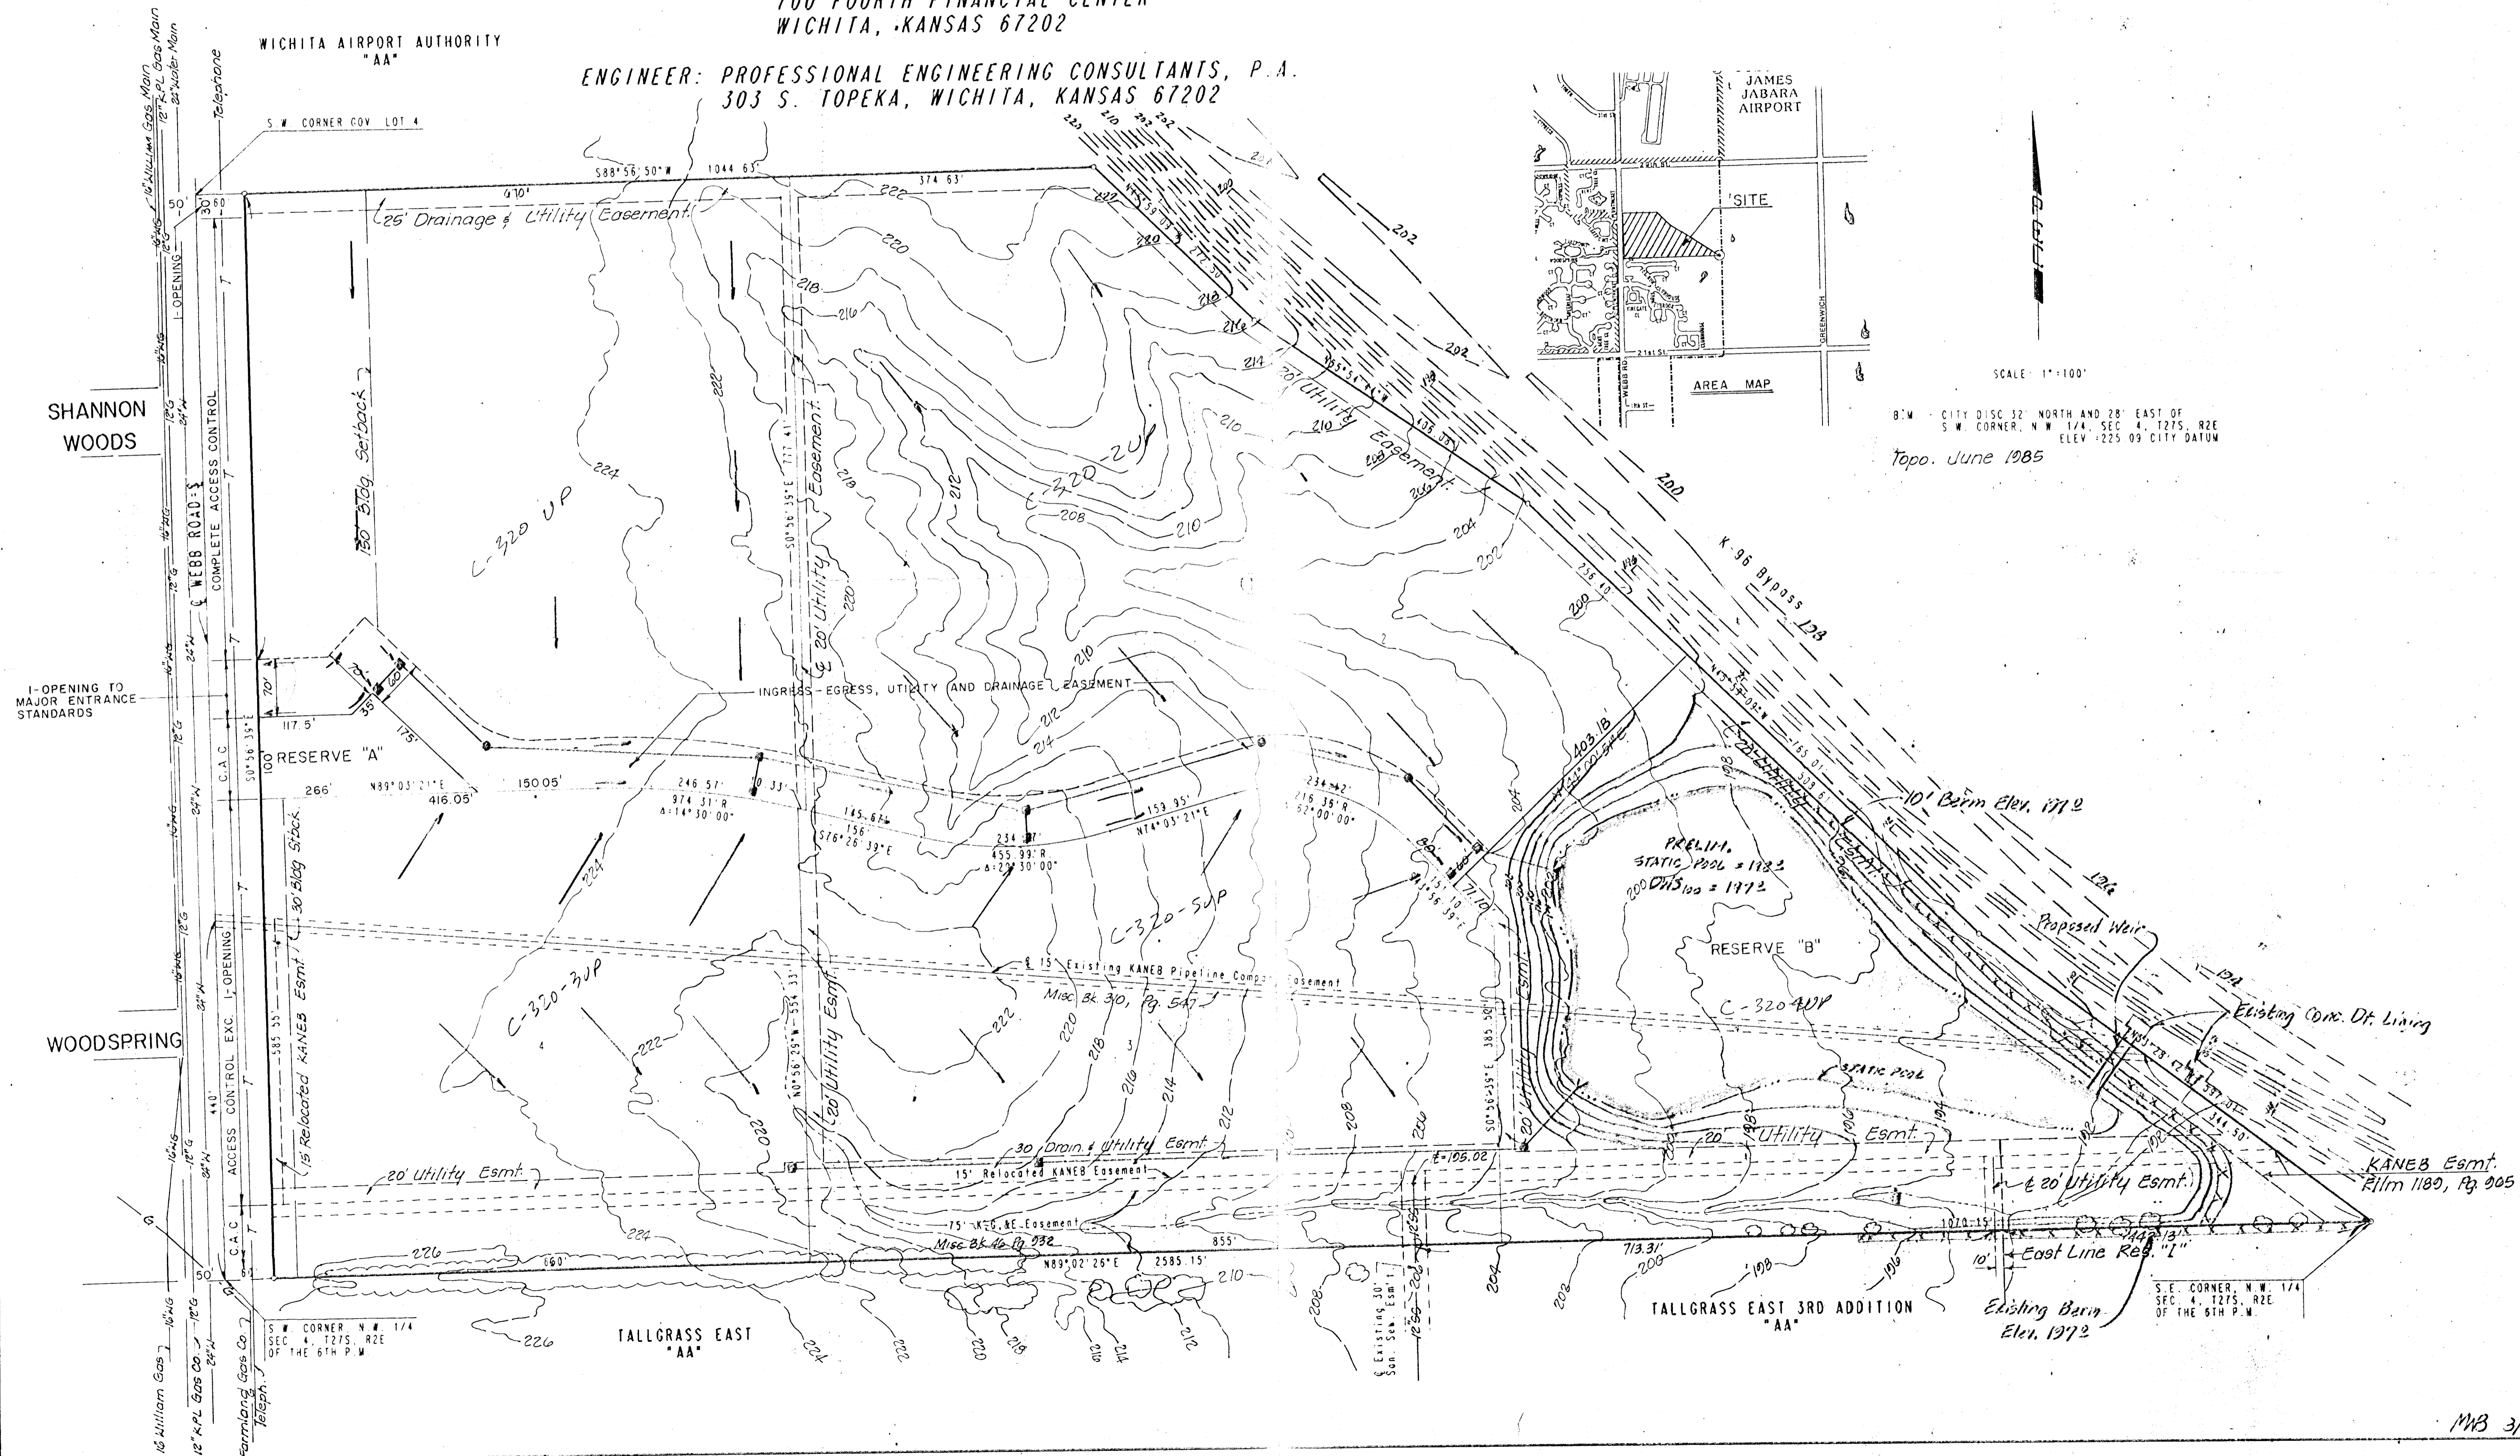

MB 3/25/93