



Hydro Group of Soils (D) As Prepared by USDA-Soil Con. Service Map 4, 1979

Scale: 4" = 1 Mile



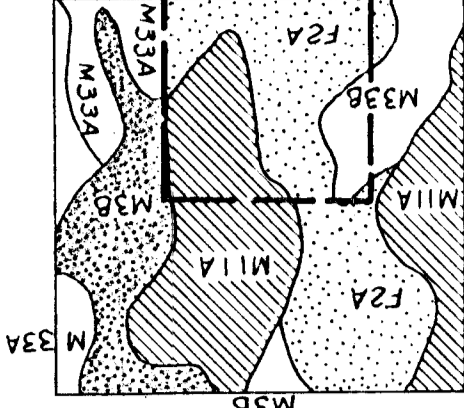


NOTE: Minimum Pad Elevations for Houses Within 3 Feet of Lots from Pond or Drainage Reserve: 145.5'


Cross Section 70' Channel

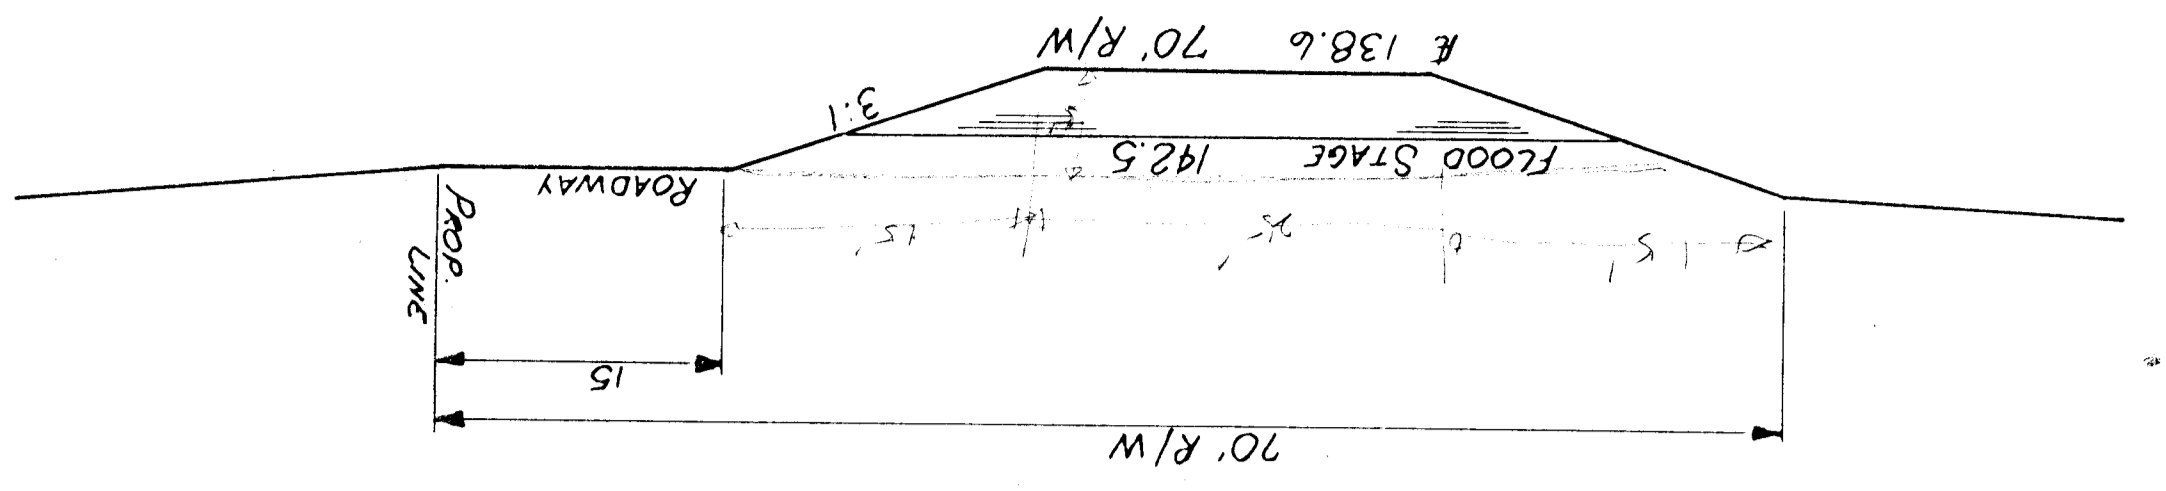


Detail A

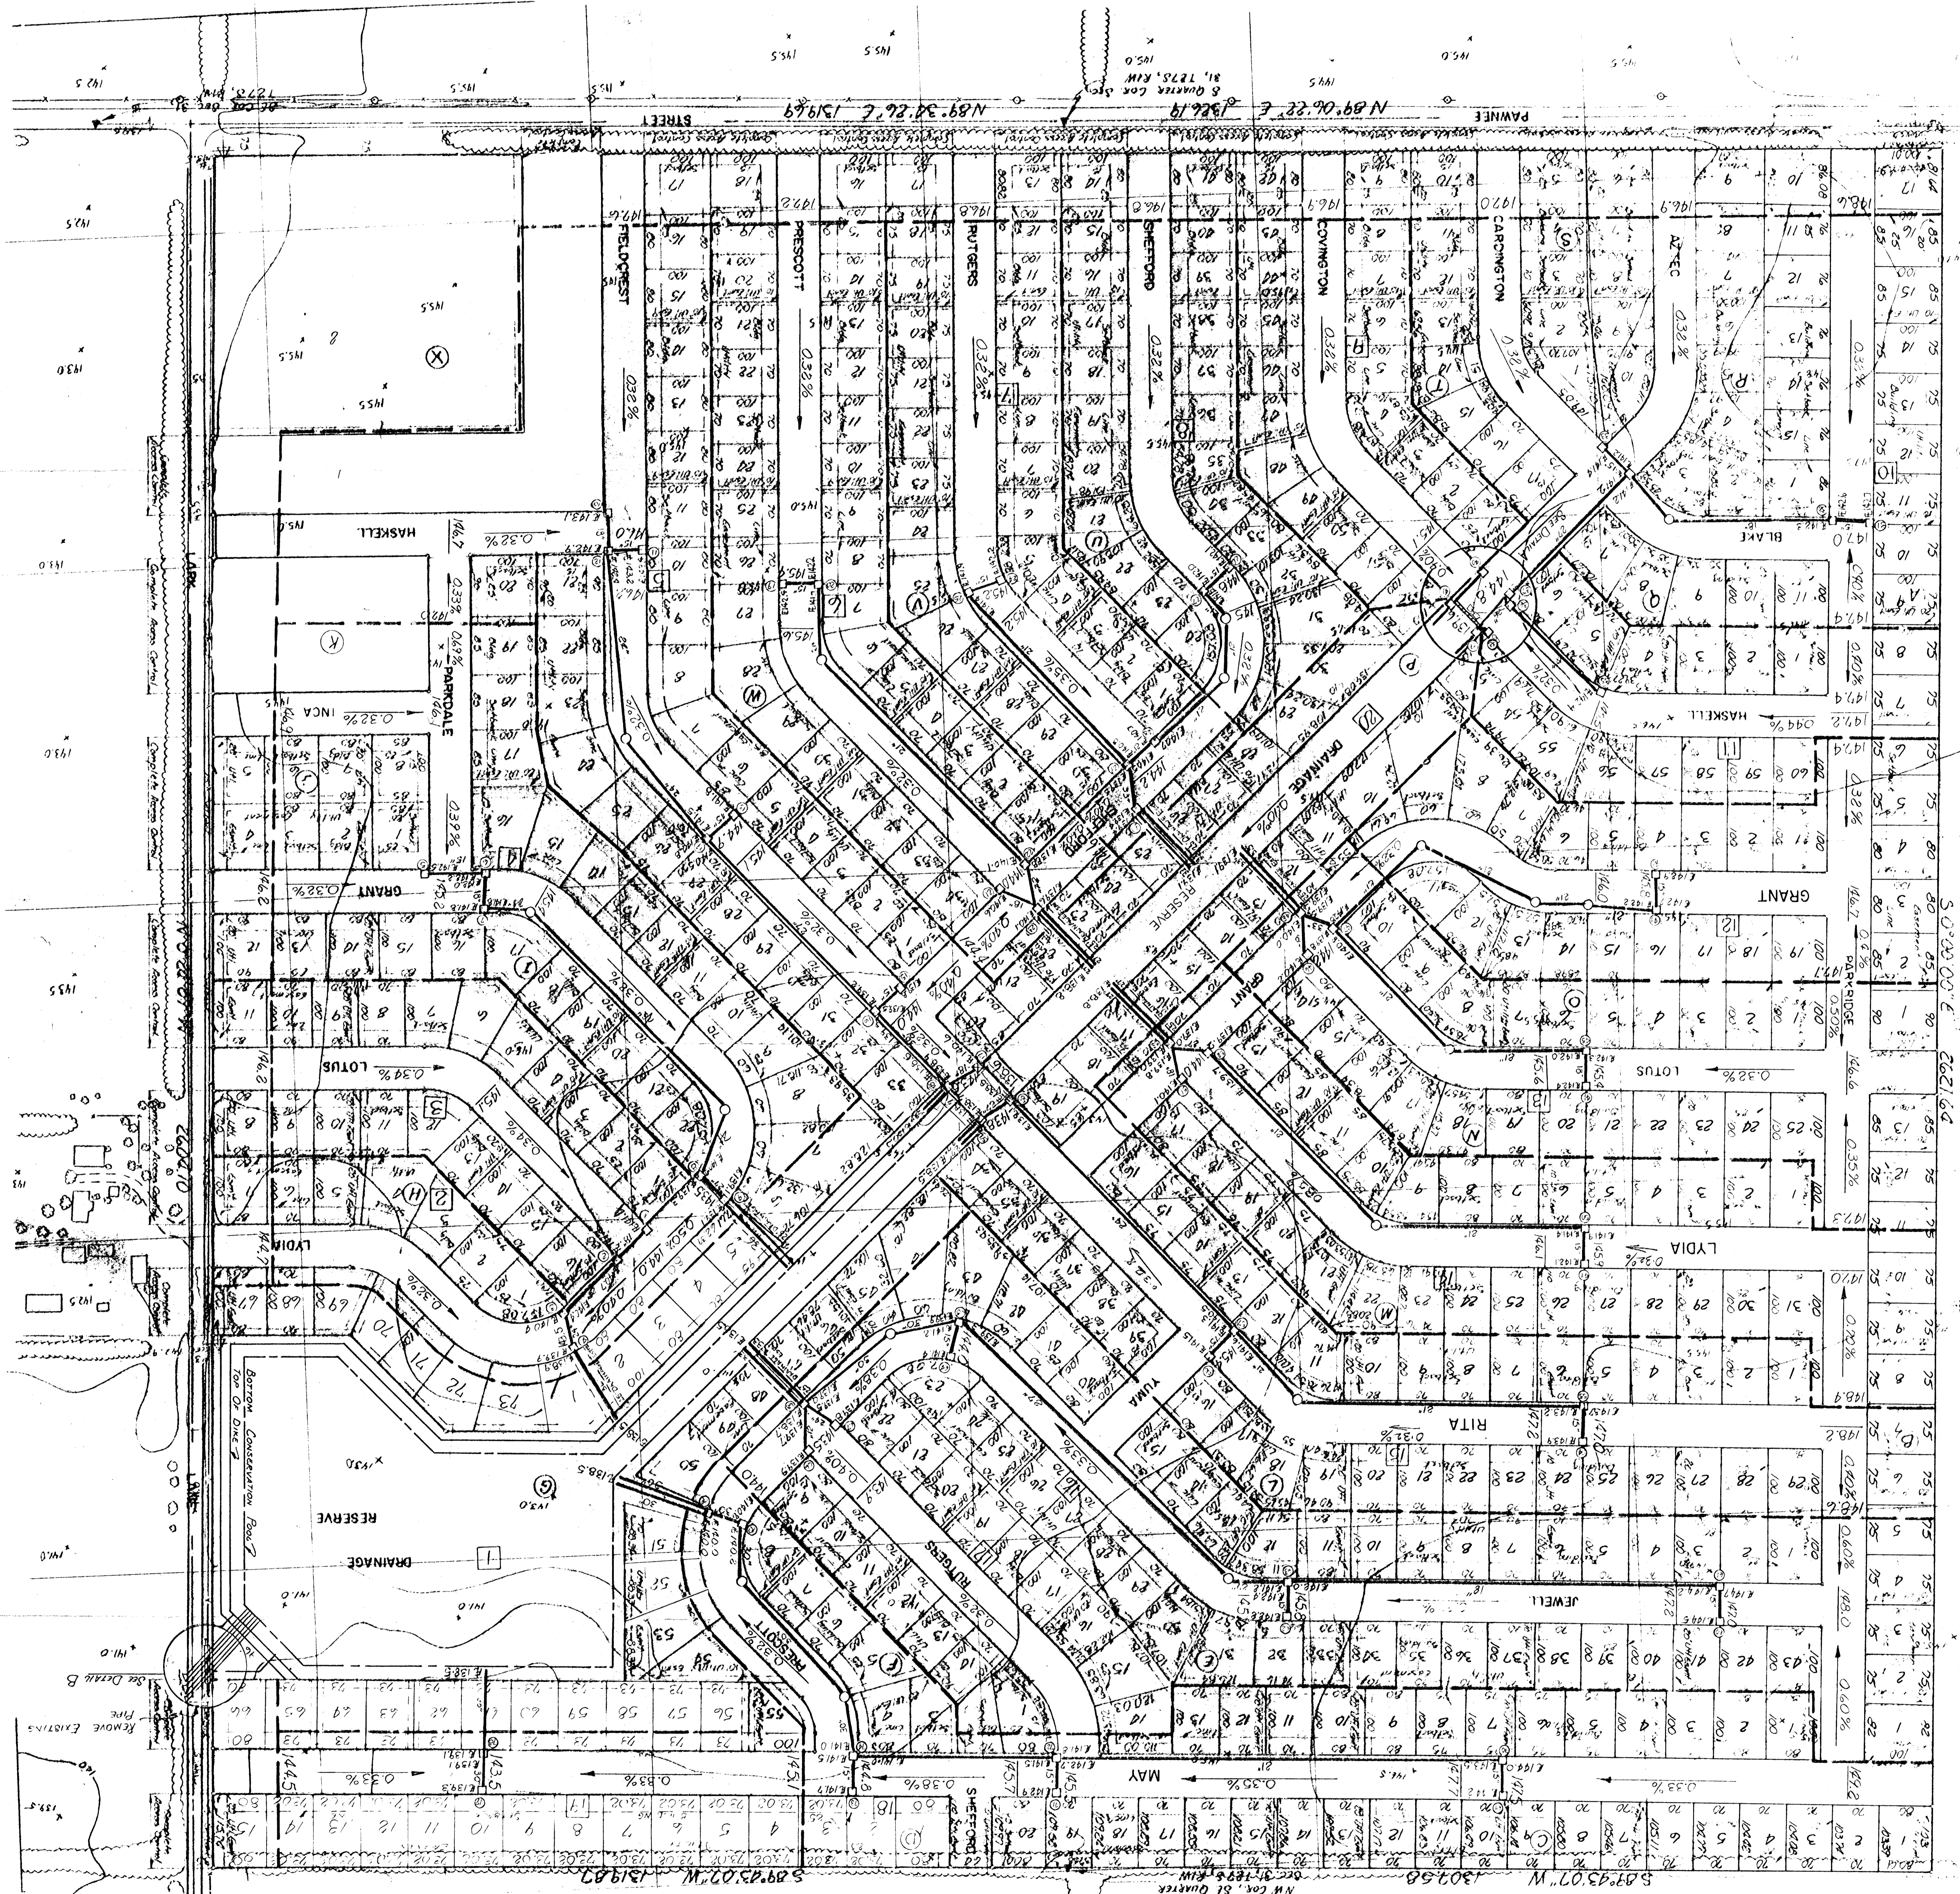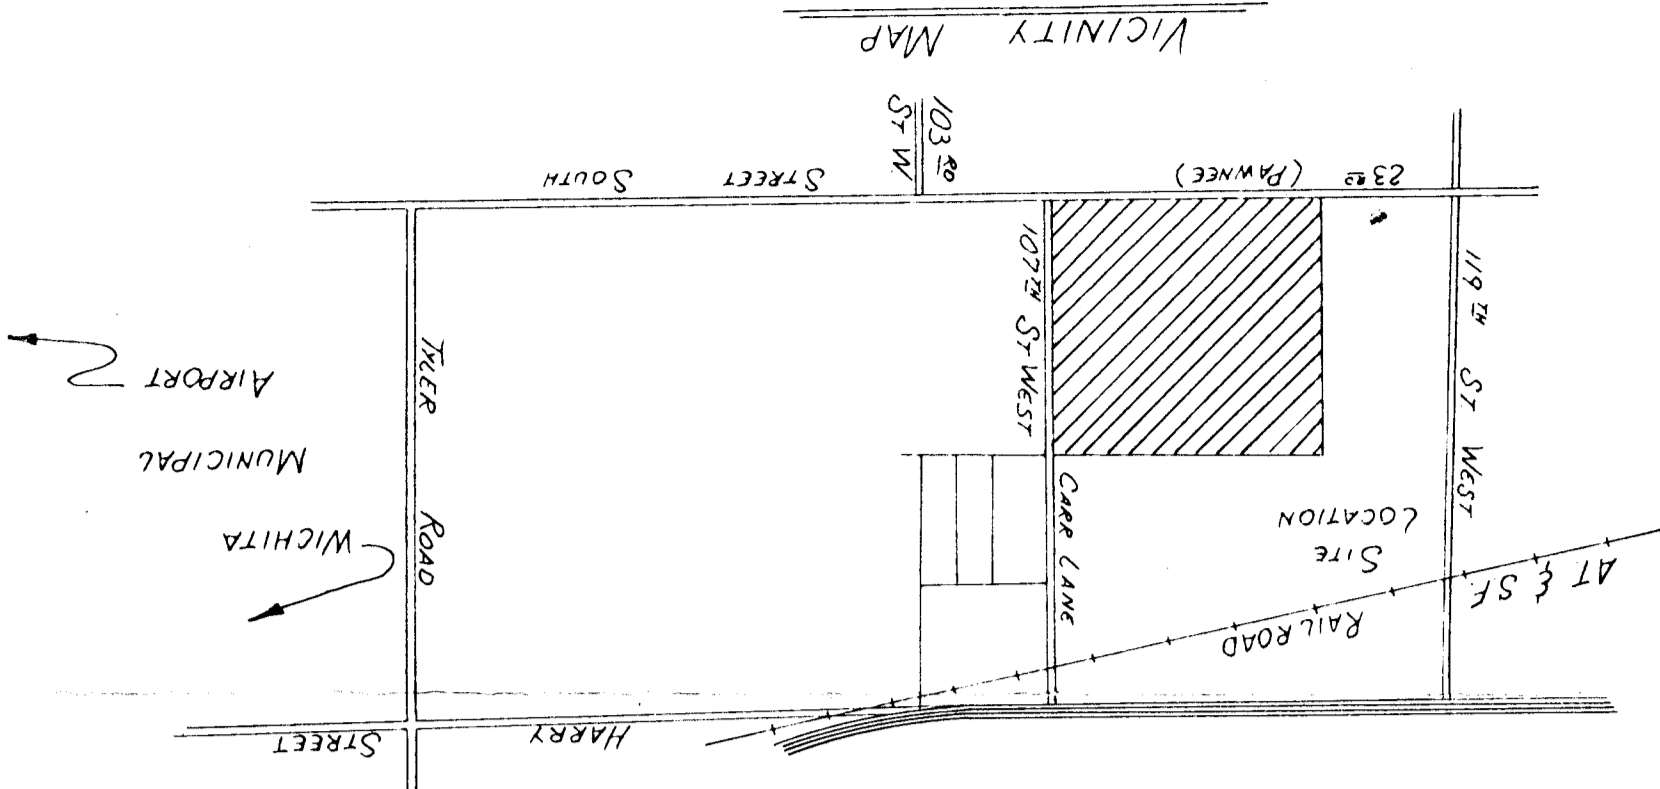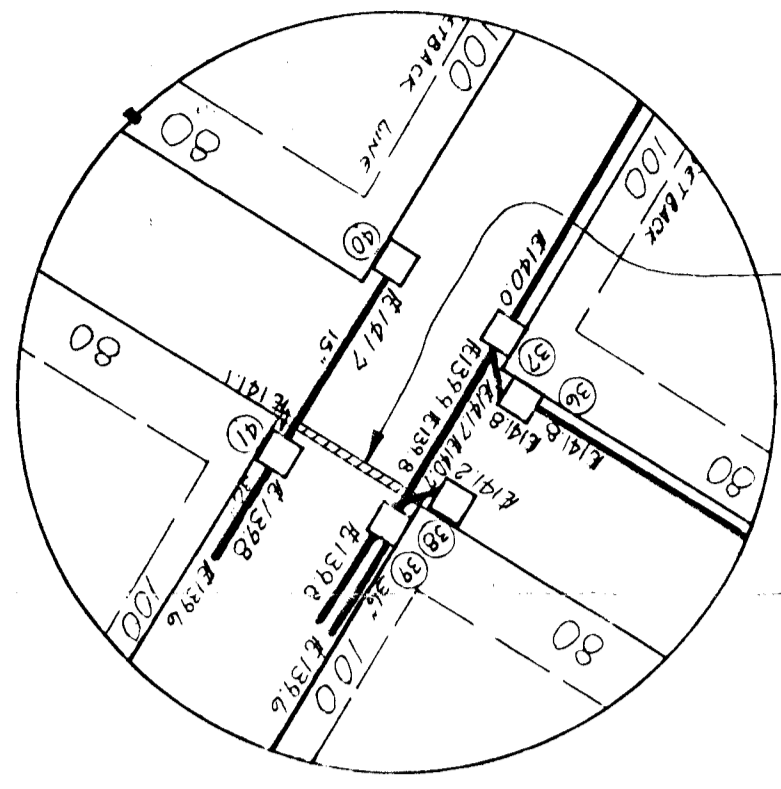

Structure Across Fieldcrest

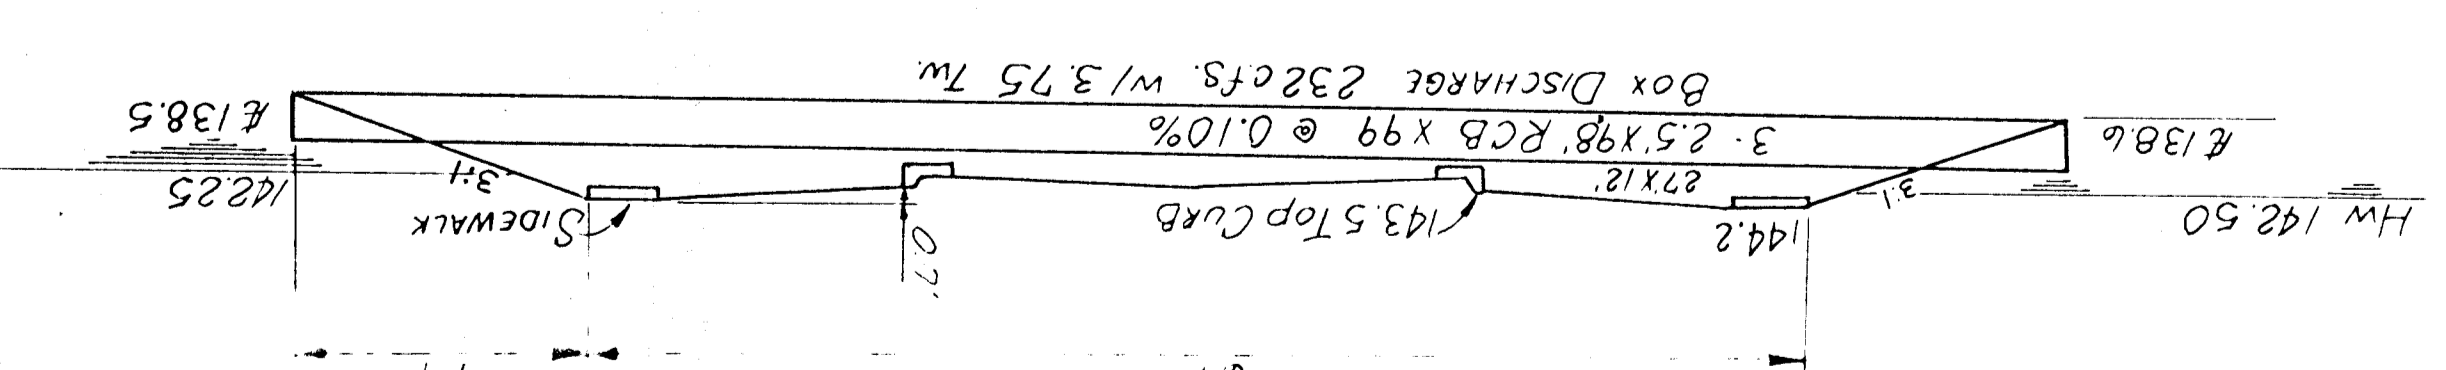

Cross Section Pond Outlet

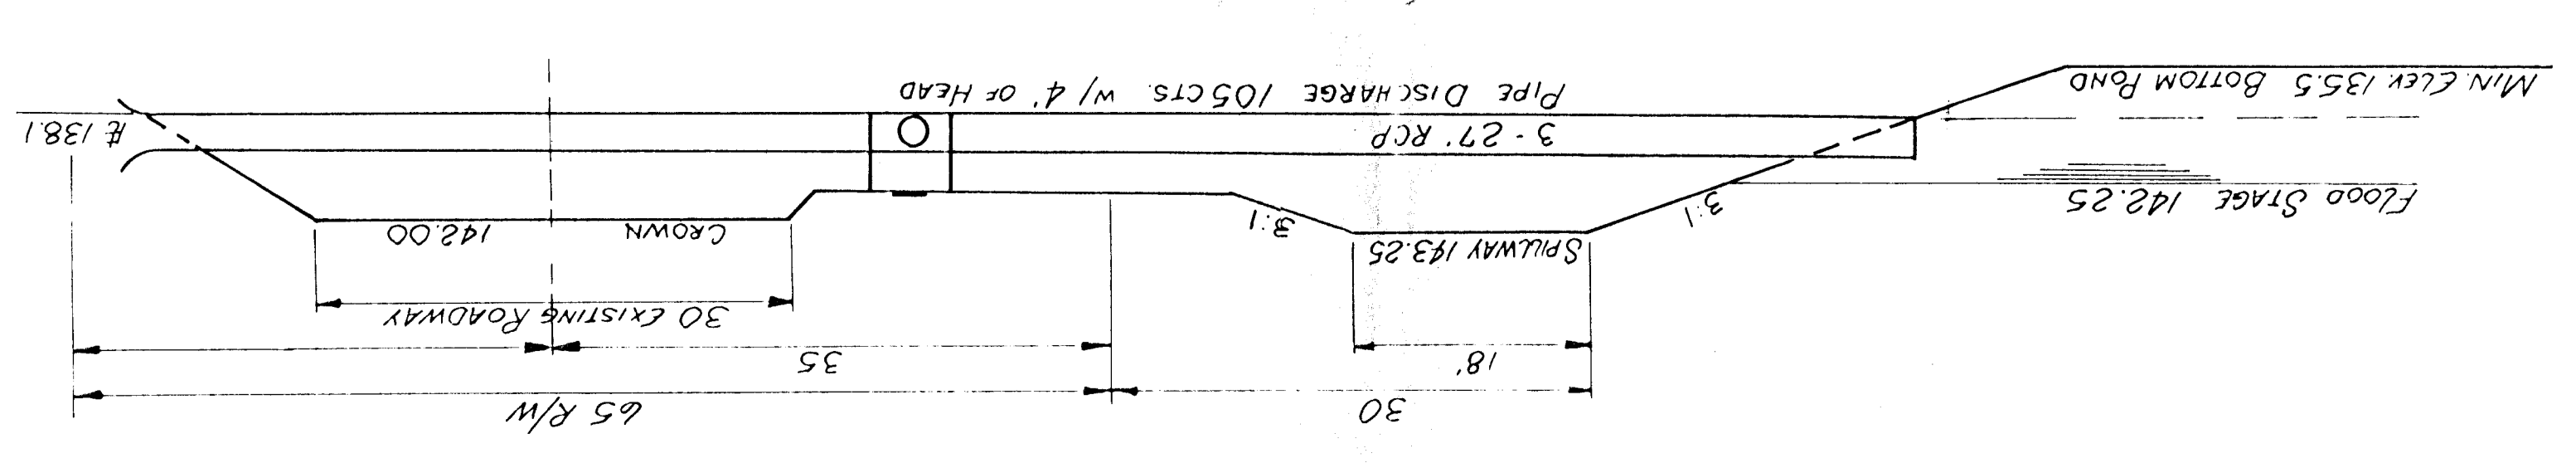

Detail B

