



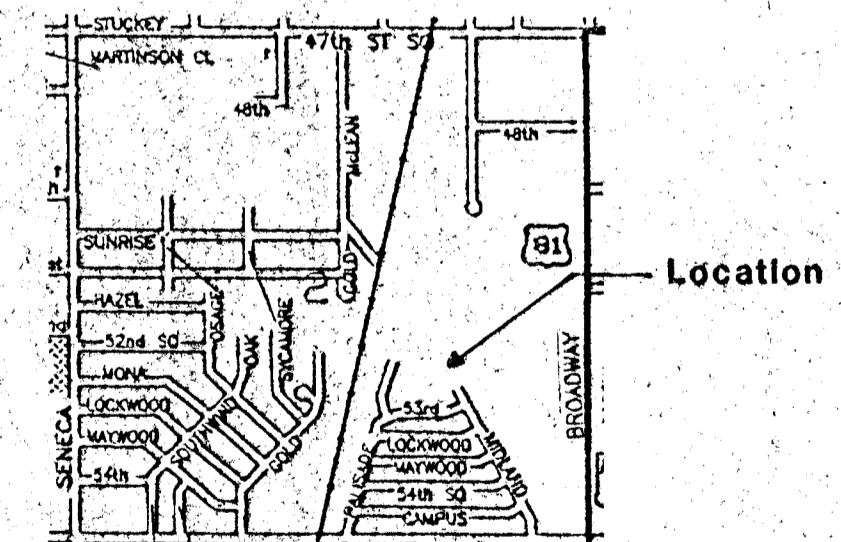
DRAINAGE CONCEPT PRELIMINARY PLAT ROBBINS FARM 4TH ADDITION WICHITA, SEDGWICK COUNTY, KANSAS

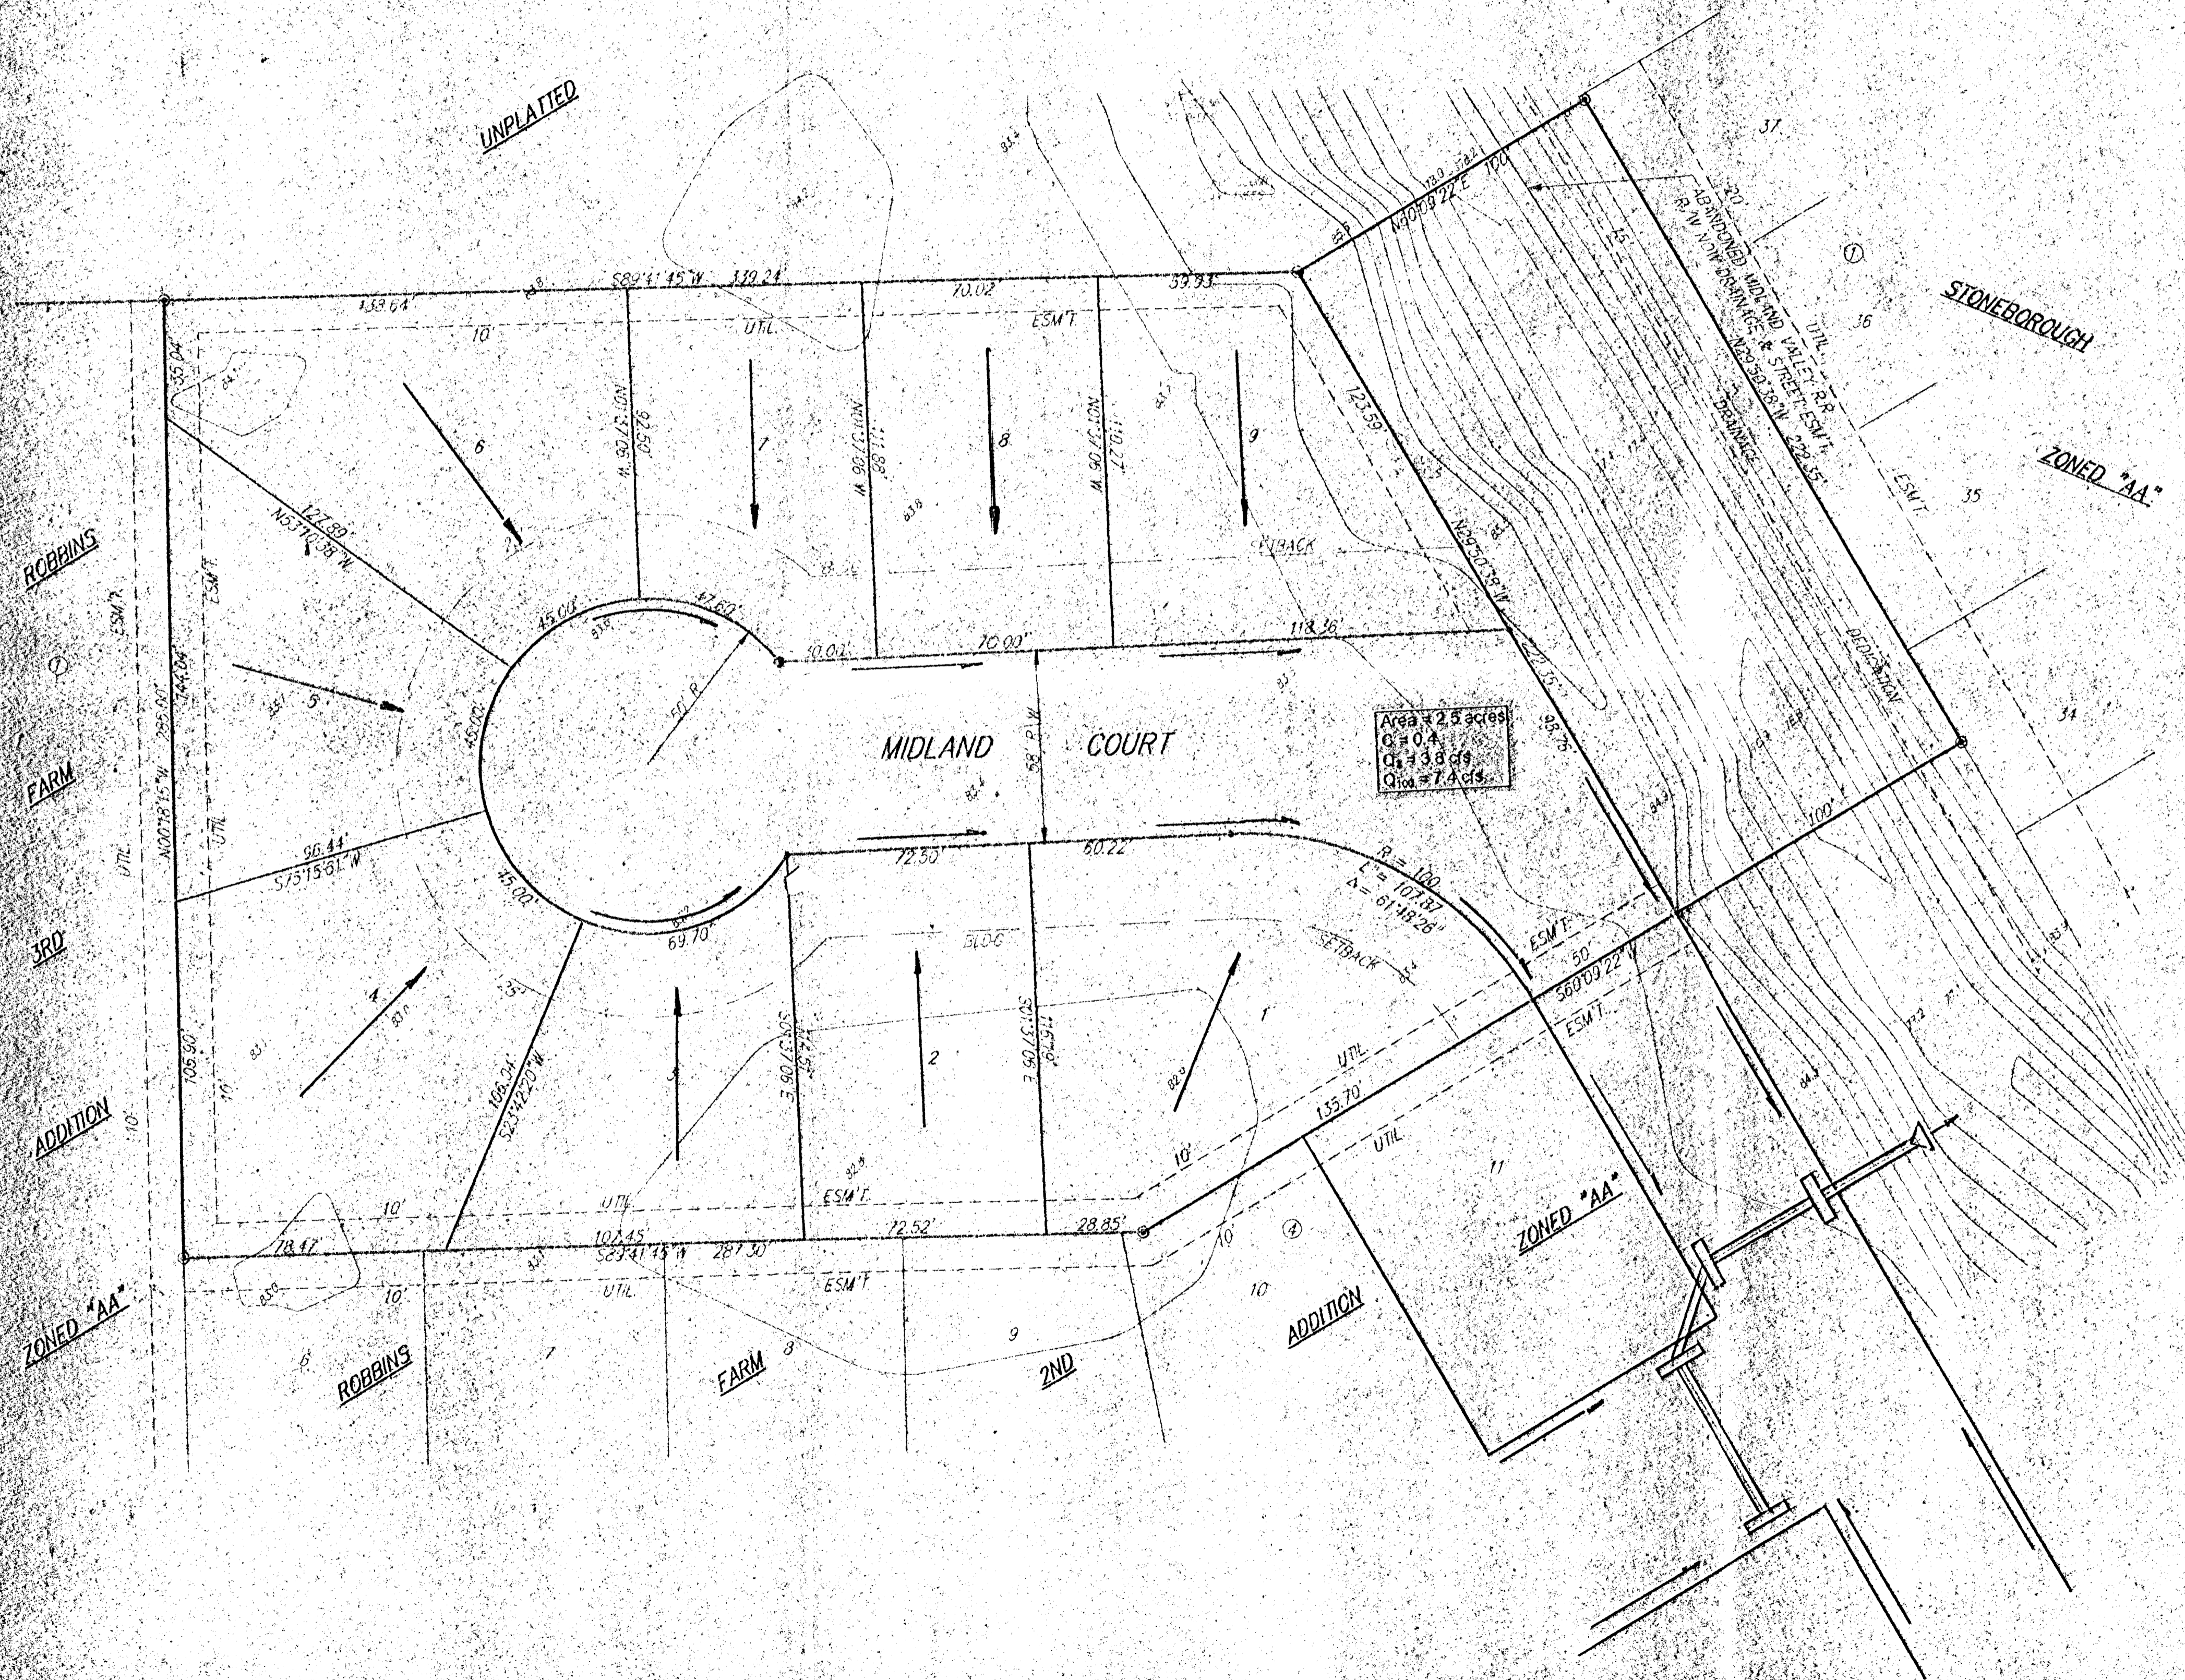


 Scale: 1" = 30'
 CONTOURS @ 1' INTERVALS
 ○ = 3/4" REC. IRON PIPE (FOUND)
 * = 1/4" REBAR-BAGG-MAN CAP (SET)
 • = IRON

OWNER: Investors Group, Inc.
 Attn: Paul Kasey, President
 11515 14th St. Cir. N.
 Overland Park, KS 66212
 (316) 729-8270

LOCAL: An unplatted tract of land in
 the SE 1/4 of Section 20,
 Township 28 S, R - 1E



VICINITY MAP