
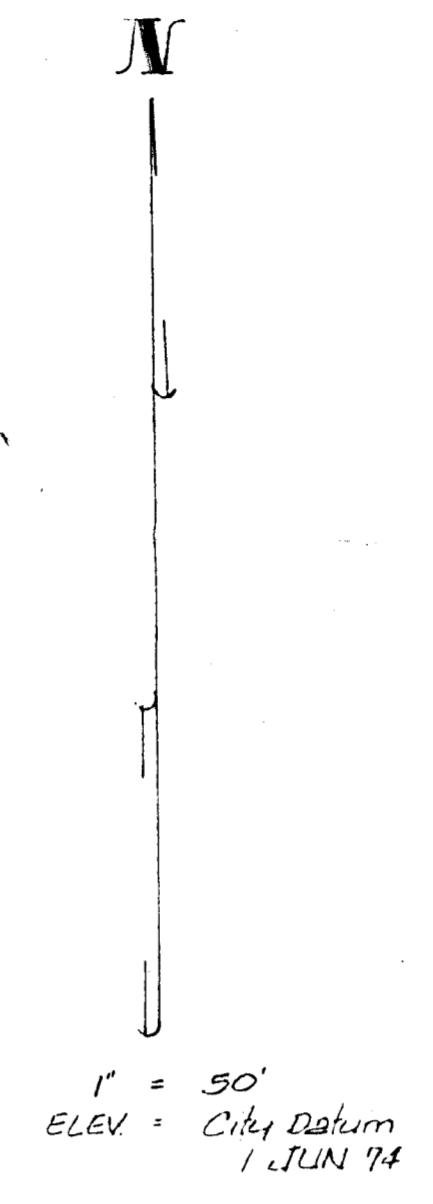



104.98' E of NW 1/4 Cor
NE 1/4 27-27-12W
1110.27

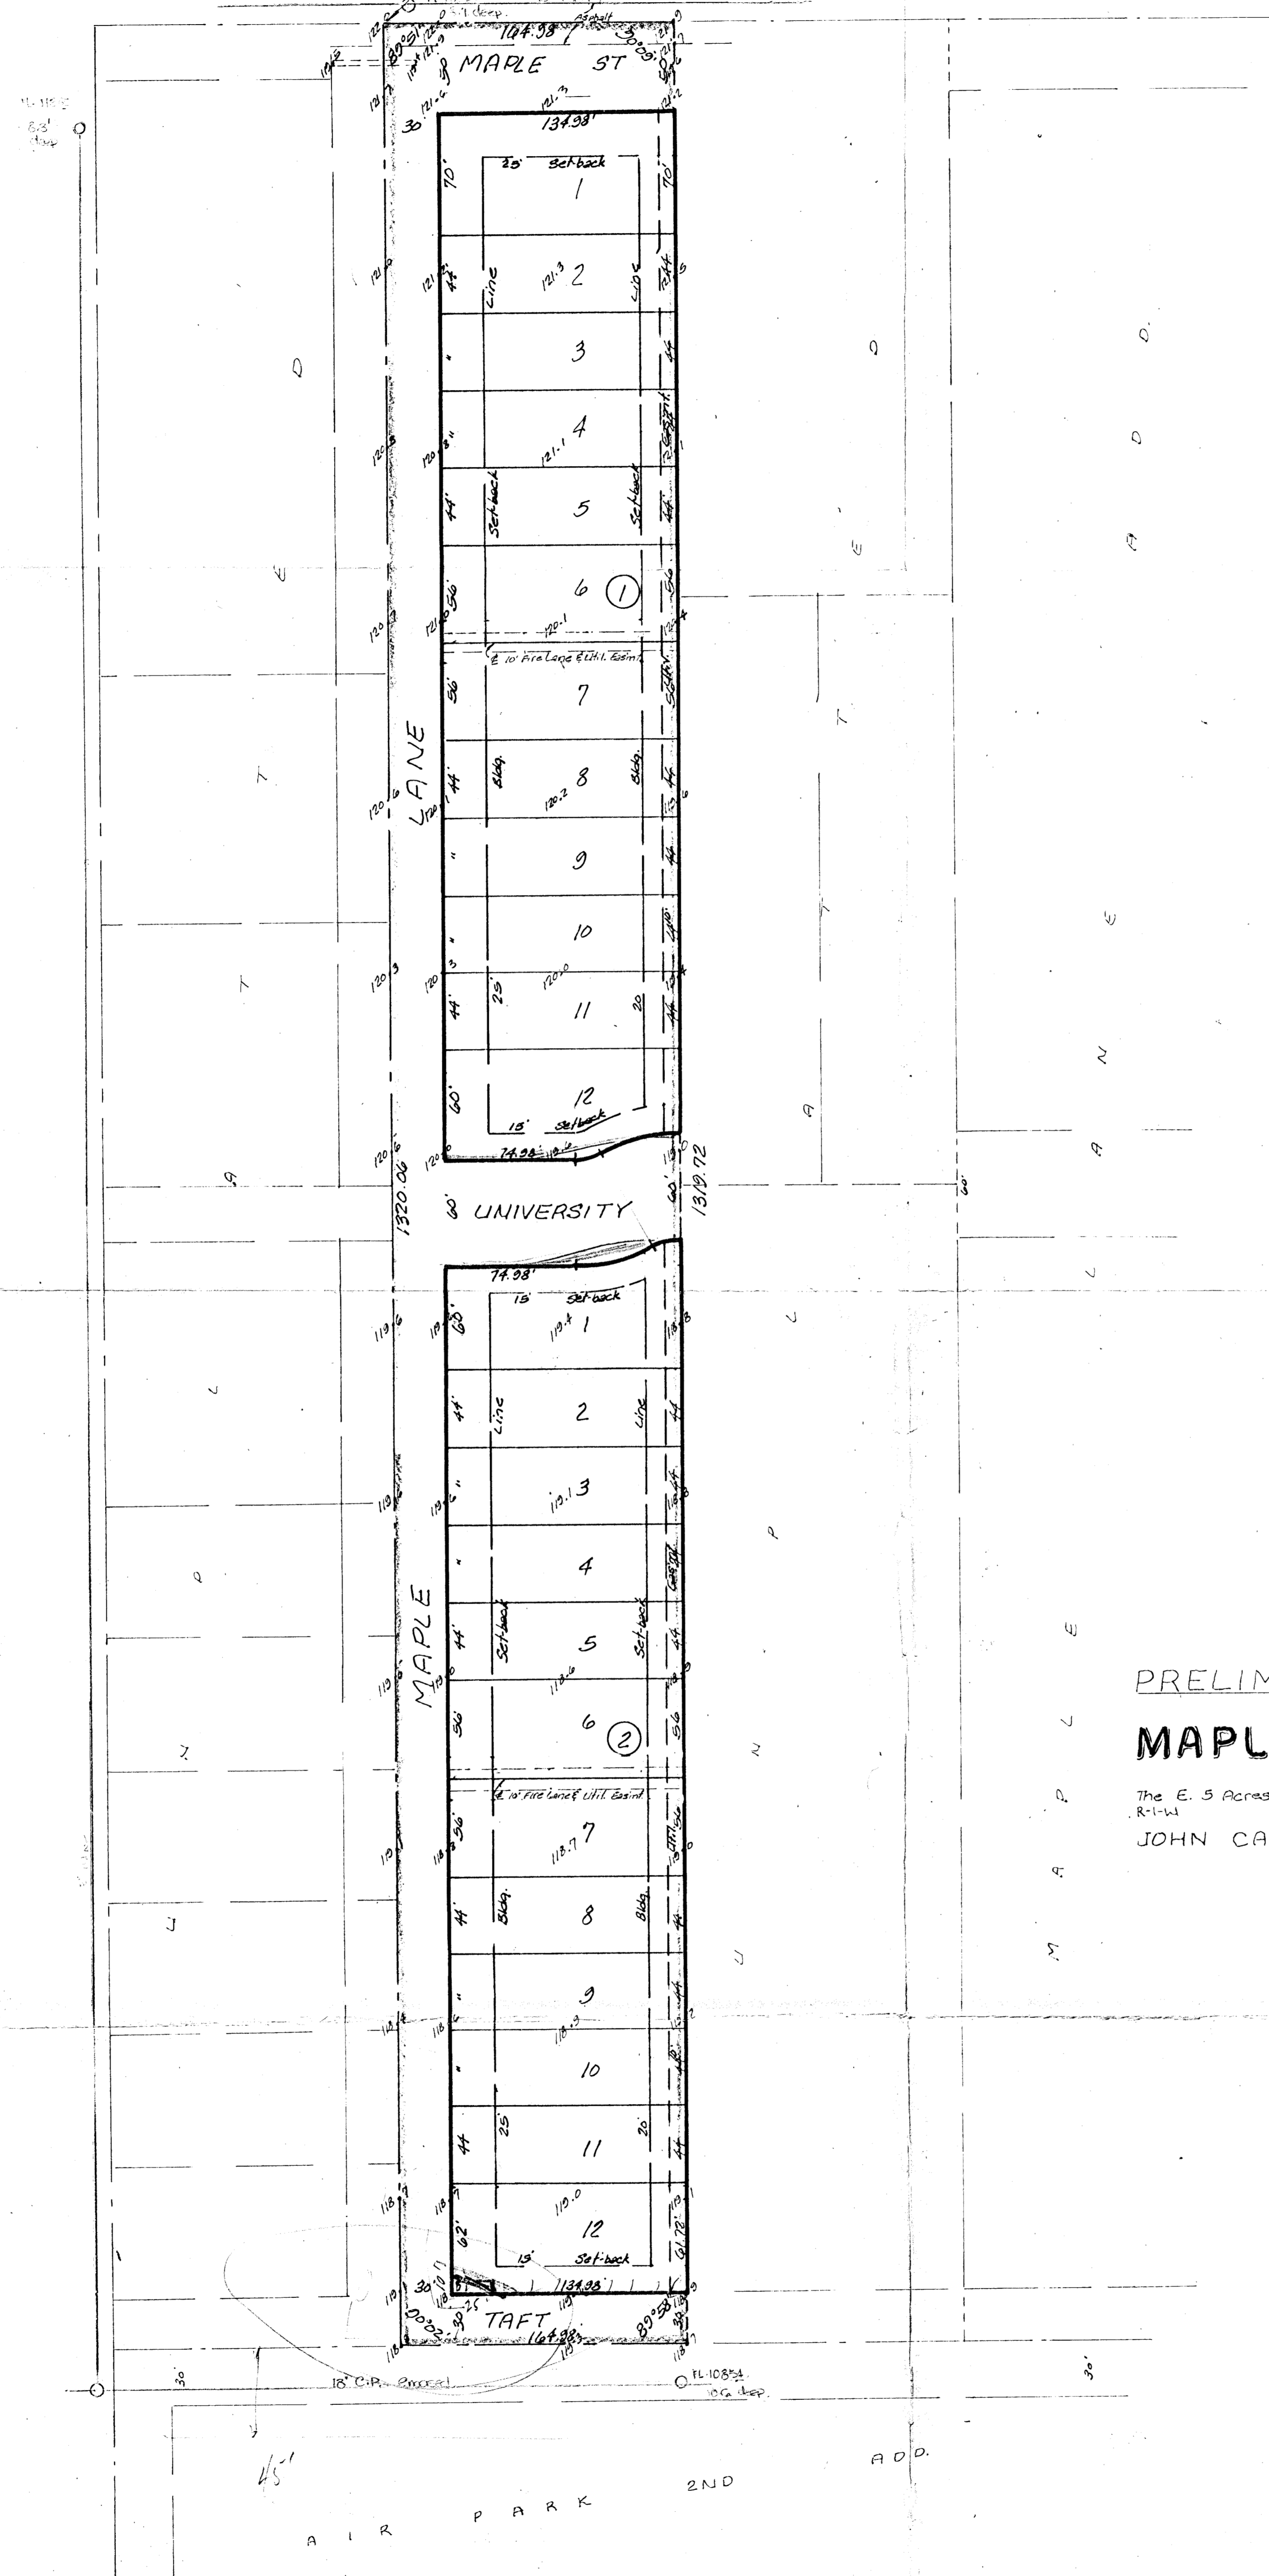

BENCH MARK:
City Doc. 337' W. of 343' S. of
NW 1/4 Cor NE 1/4 27-27-12W
Elev. = 121.849 City Datum

PRELIMINARY PLAT
MAPLE LANE 2ND ADDITION

The E. 5 Acres of the W 10 Acres of the NW 1/4 of the NE 1/4 of Sec 27, Twp 27-5
R-1-W
JOHN CALAHAN 11-15-73-74

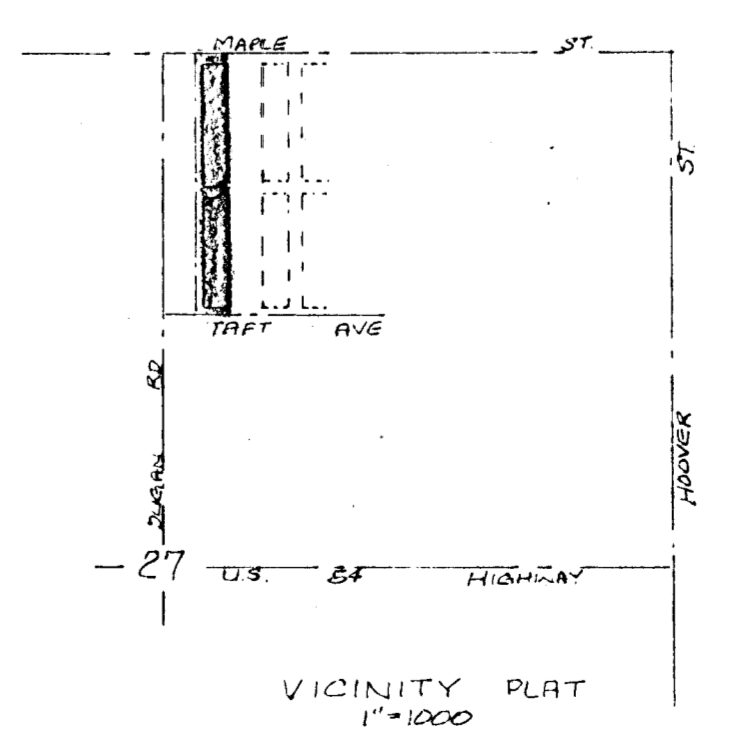

45'
AIR PARK 2ND ADD.