


NRI Cor. NW 1/4,  
Sec. 10, T27S,  
R2E, 6th PM  
Pd. 1/2" IP in thimble

NE Cor. NW 1/4,  
Sec. 10, T27S,  
R2E, 6th PM  
Pd. 3/4" IP in thimble

Scale: 1"=10'

- LEGEND**
- DM Dead Man
  - PP Power Pole
  - LP Light Pole
  - CTV Cable Television
  - TP Telephone Pole
  - GM Gas Meter
  - WM Water Meter
  - GRS Gasline Testing Station
  - TS MH Traffic Signal Manhole
  - SS MH Sanitary Sewer Manhole

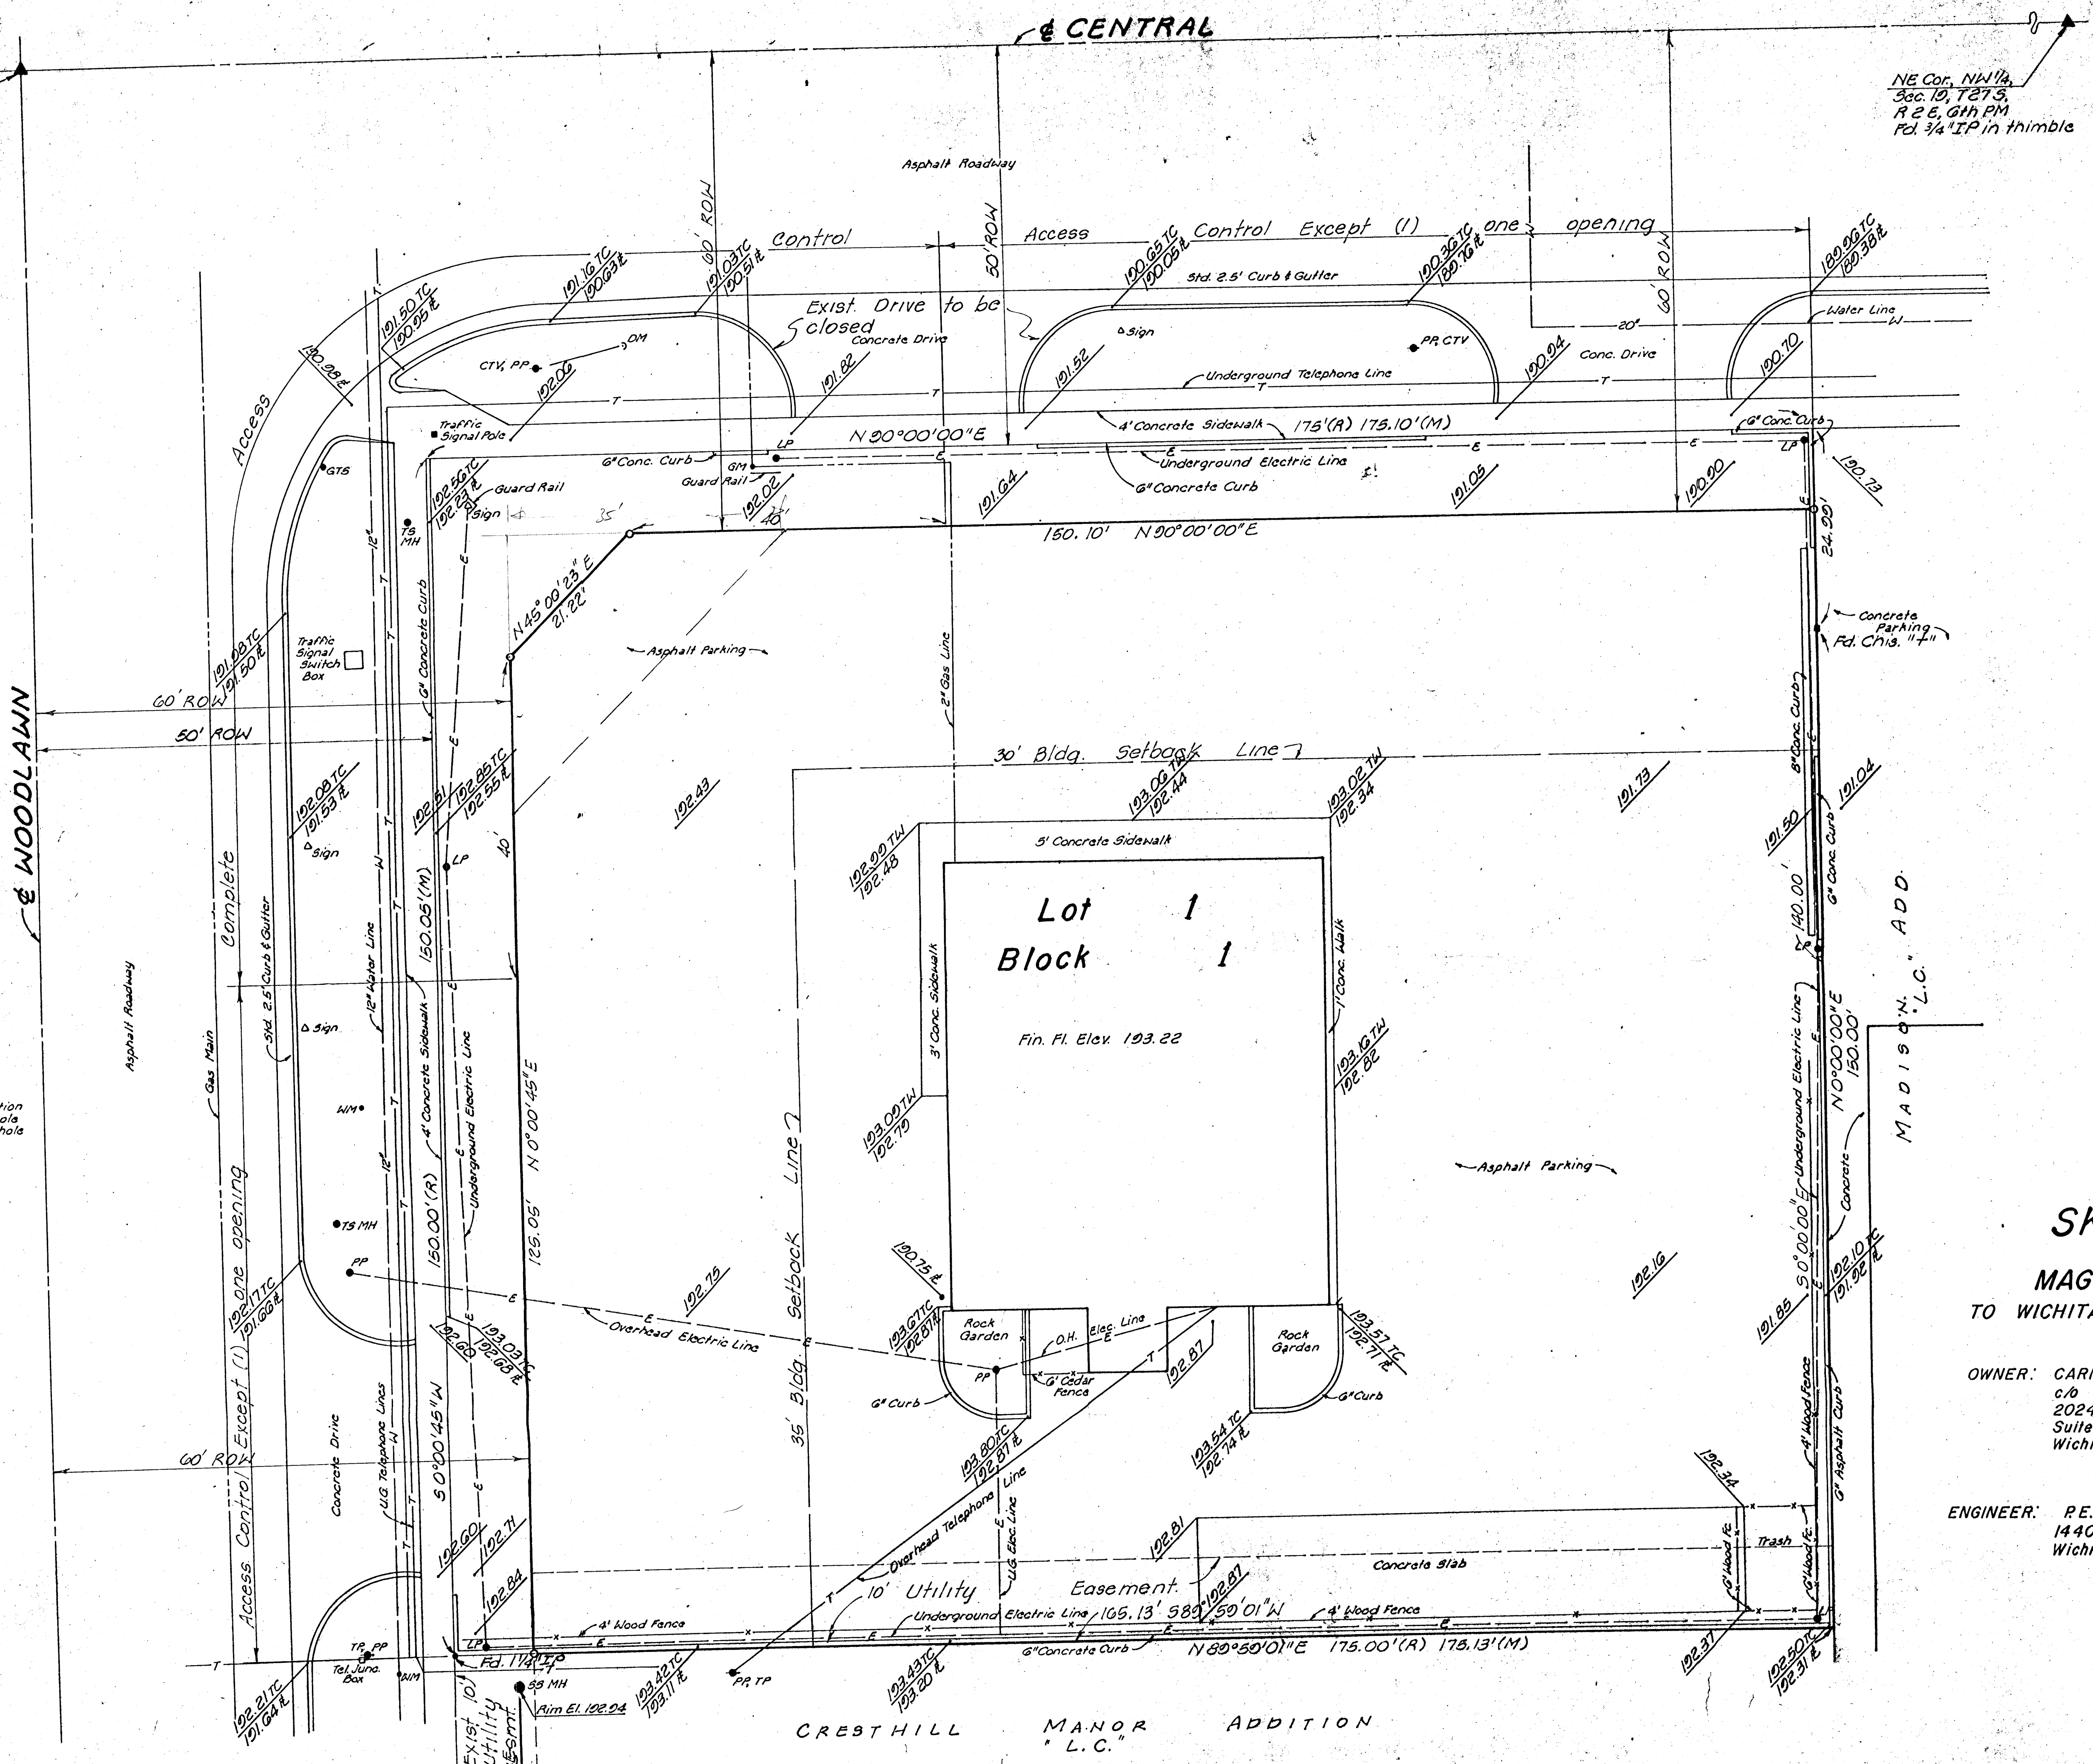

**SKETCH PLAT**  
**MAGNOLIA ADDITION**  
**TO WICHITA SEDGWICK COUNTY KANSAS**

**OWNER:** CARNEY FAMILY PARTNERSHIP  
c/o Dan Carney  
2024 N. Woodlawn  
Suite 402  
Wichita, Ks.

**ENGINEER:** P.E.C. p.a.  
1440 English  
Wichita, Ks.

CRESTHILL MANOR ADDITION  
"L.C."