
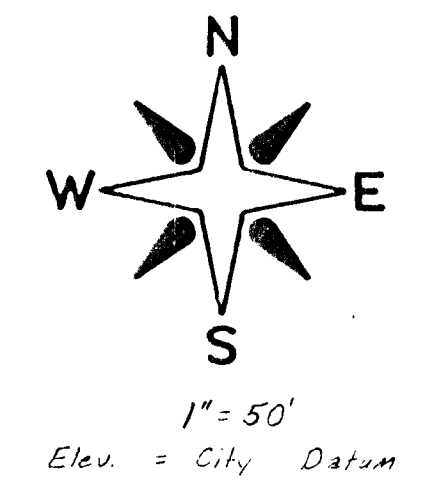


Note: 12" Water Main in West side of Seneca

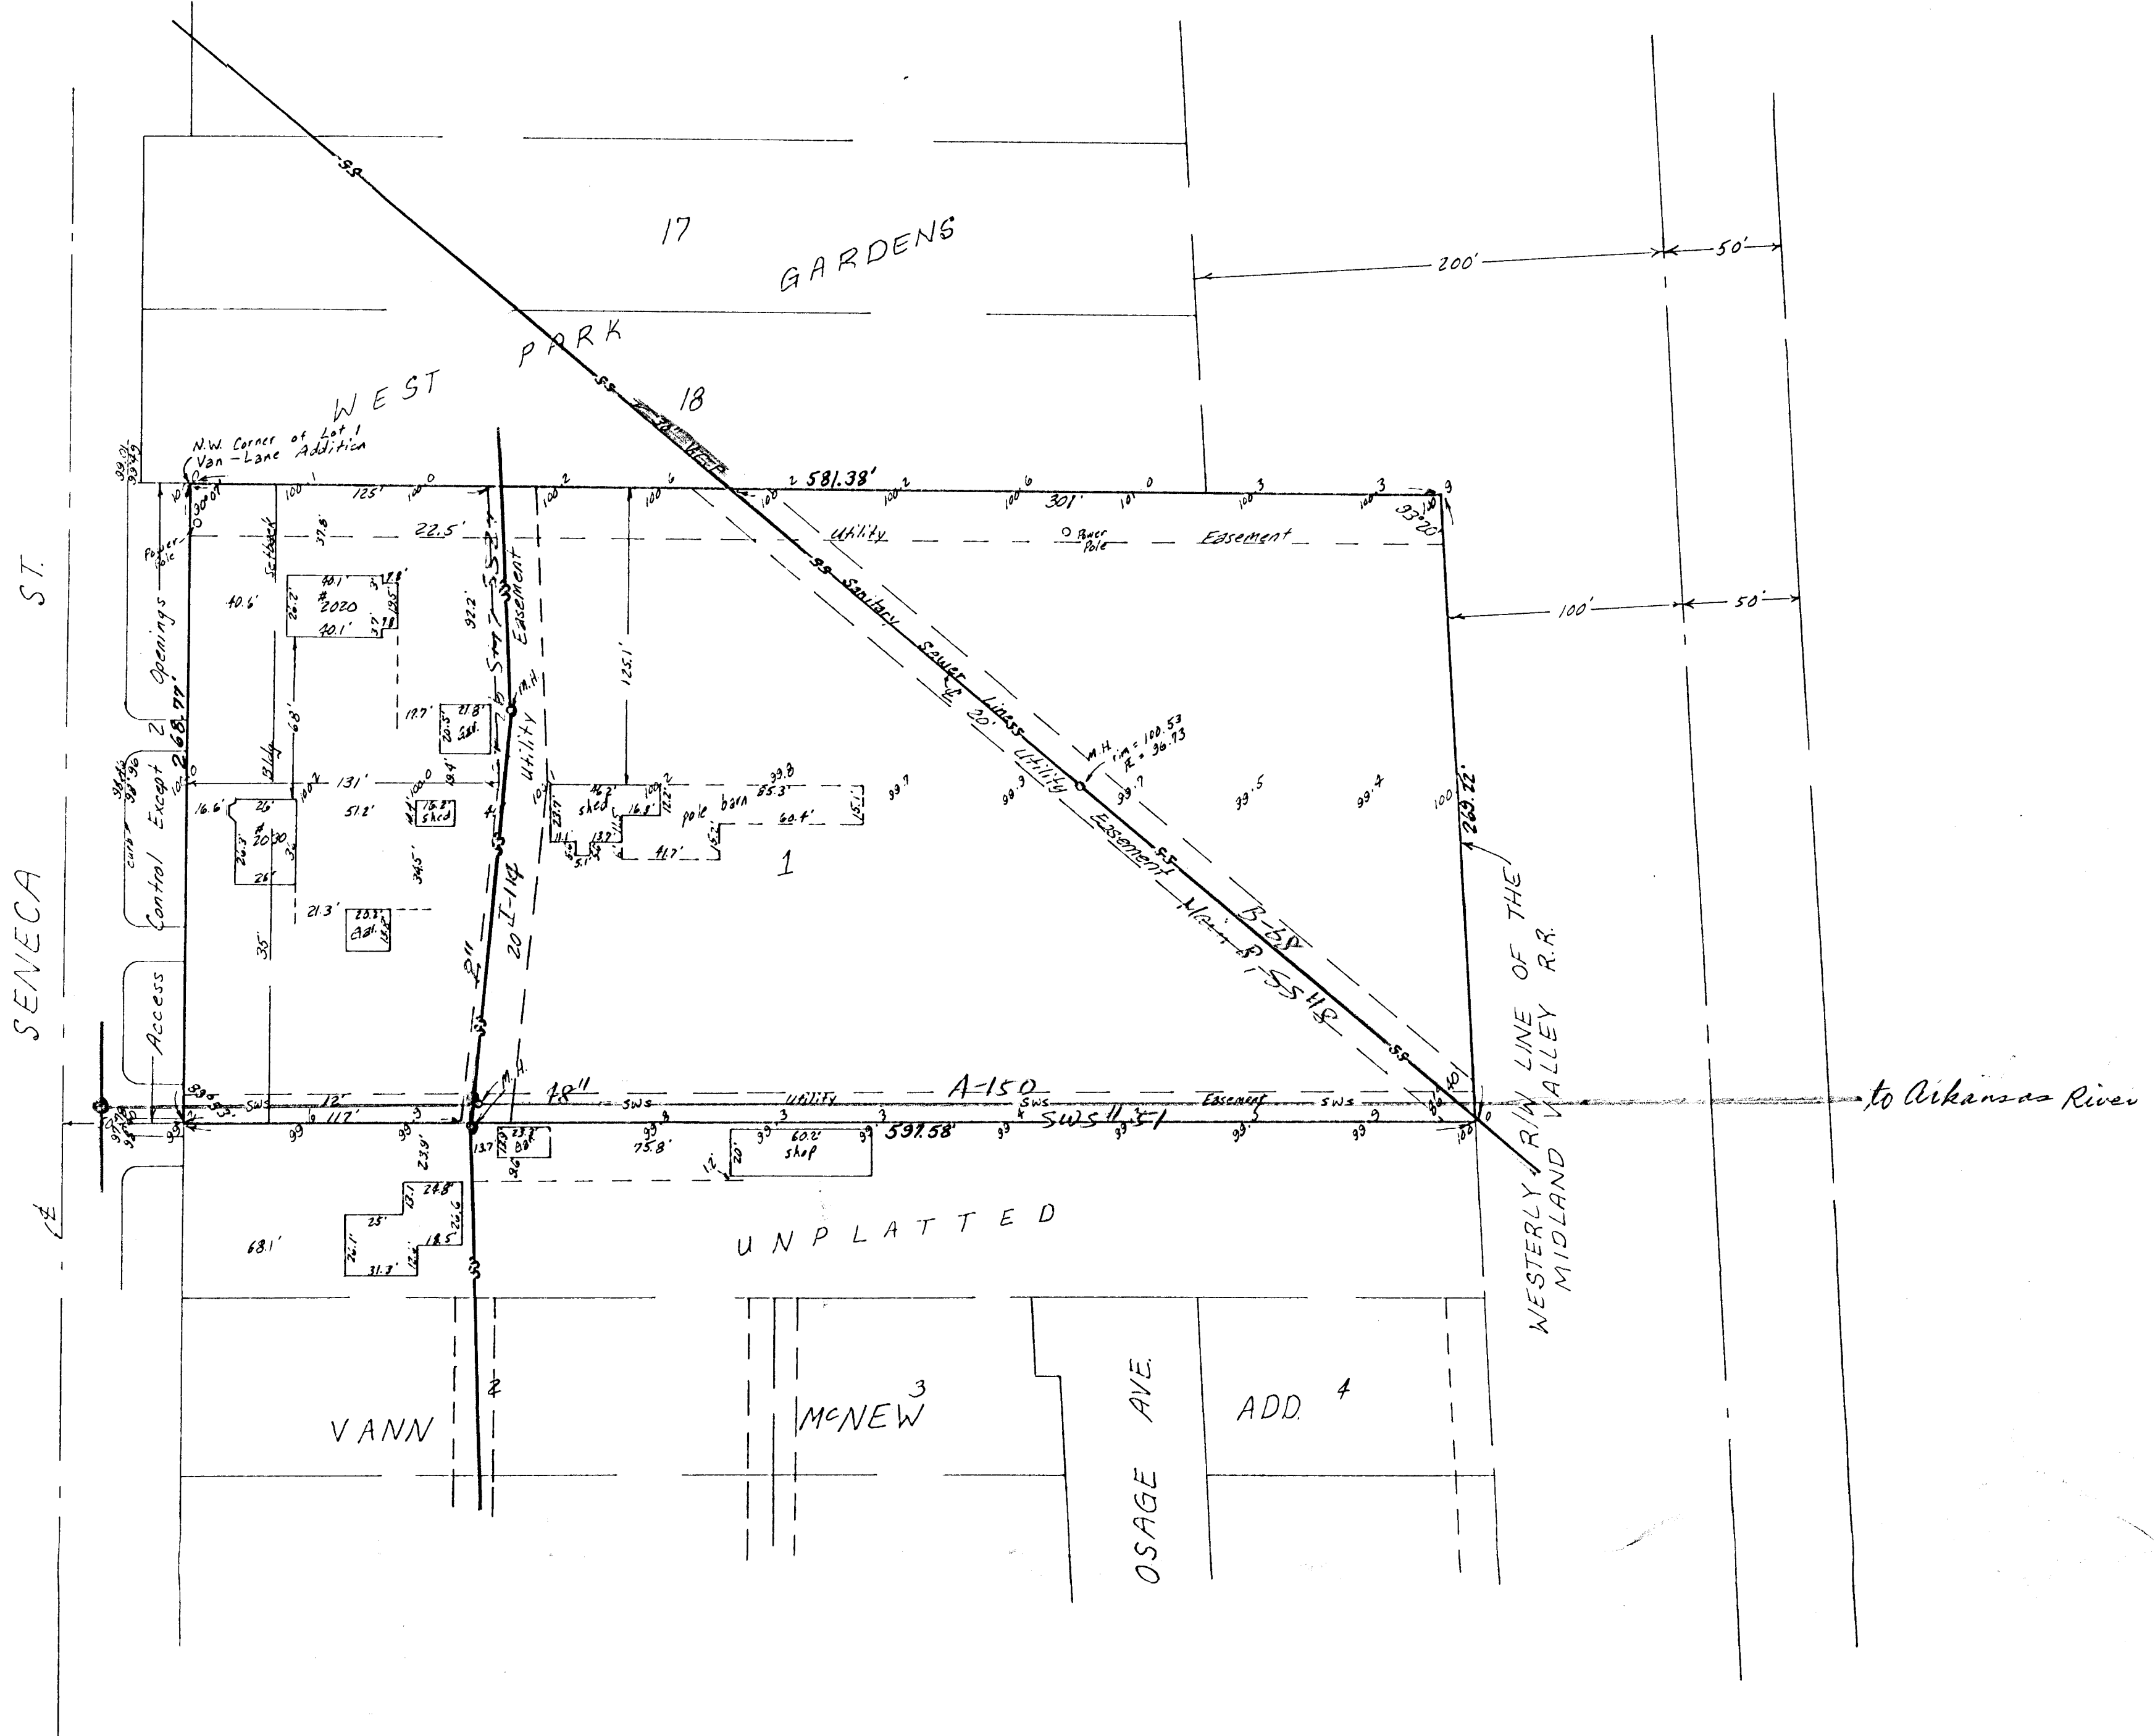

SKETCH PLAT

SECURITY STORAGE PROPERTIES 2ND ADD.

LOTS 1 & 2, VAN-LANE ADDITION WICHITA, KANSAS TOGETHER WITH A TRACT IN THE SW1/4 OF SEC. 32, TWP 27-S, R-1-E.

OWNERS:

SECURITY STORAGE PROPERTIES, A KANSAS GENERAL PARTNERSHIP