

CUSTY

LOT A
COLONIAL HEIGHTS

UTILITY Easement
427.15'

M.H.
Grade = 83.37 City records
R = 77.60 Sewer Book D-80

UNPLATTED
"AA" ZONED
Colonial Heights Assembly
of God, Inc.



1" = 30'

Bench mark:
City disc., 44' east & 52'
south of centerlines of
Broadway & 59th St. So.
Elevation = 83.58 City Datum


M.H.
Grade = 84.07 City records
R = 74.31 Sewer Book D-80

8" San. Sewer Line

UNPLATTED
"AA" ZONED

BROADWAY AVE.

12" Water Line

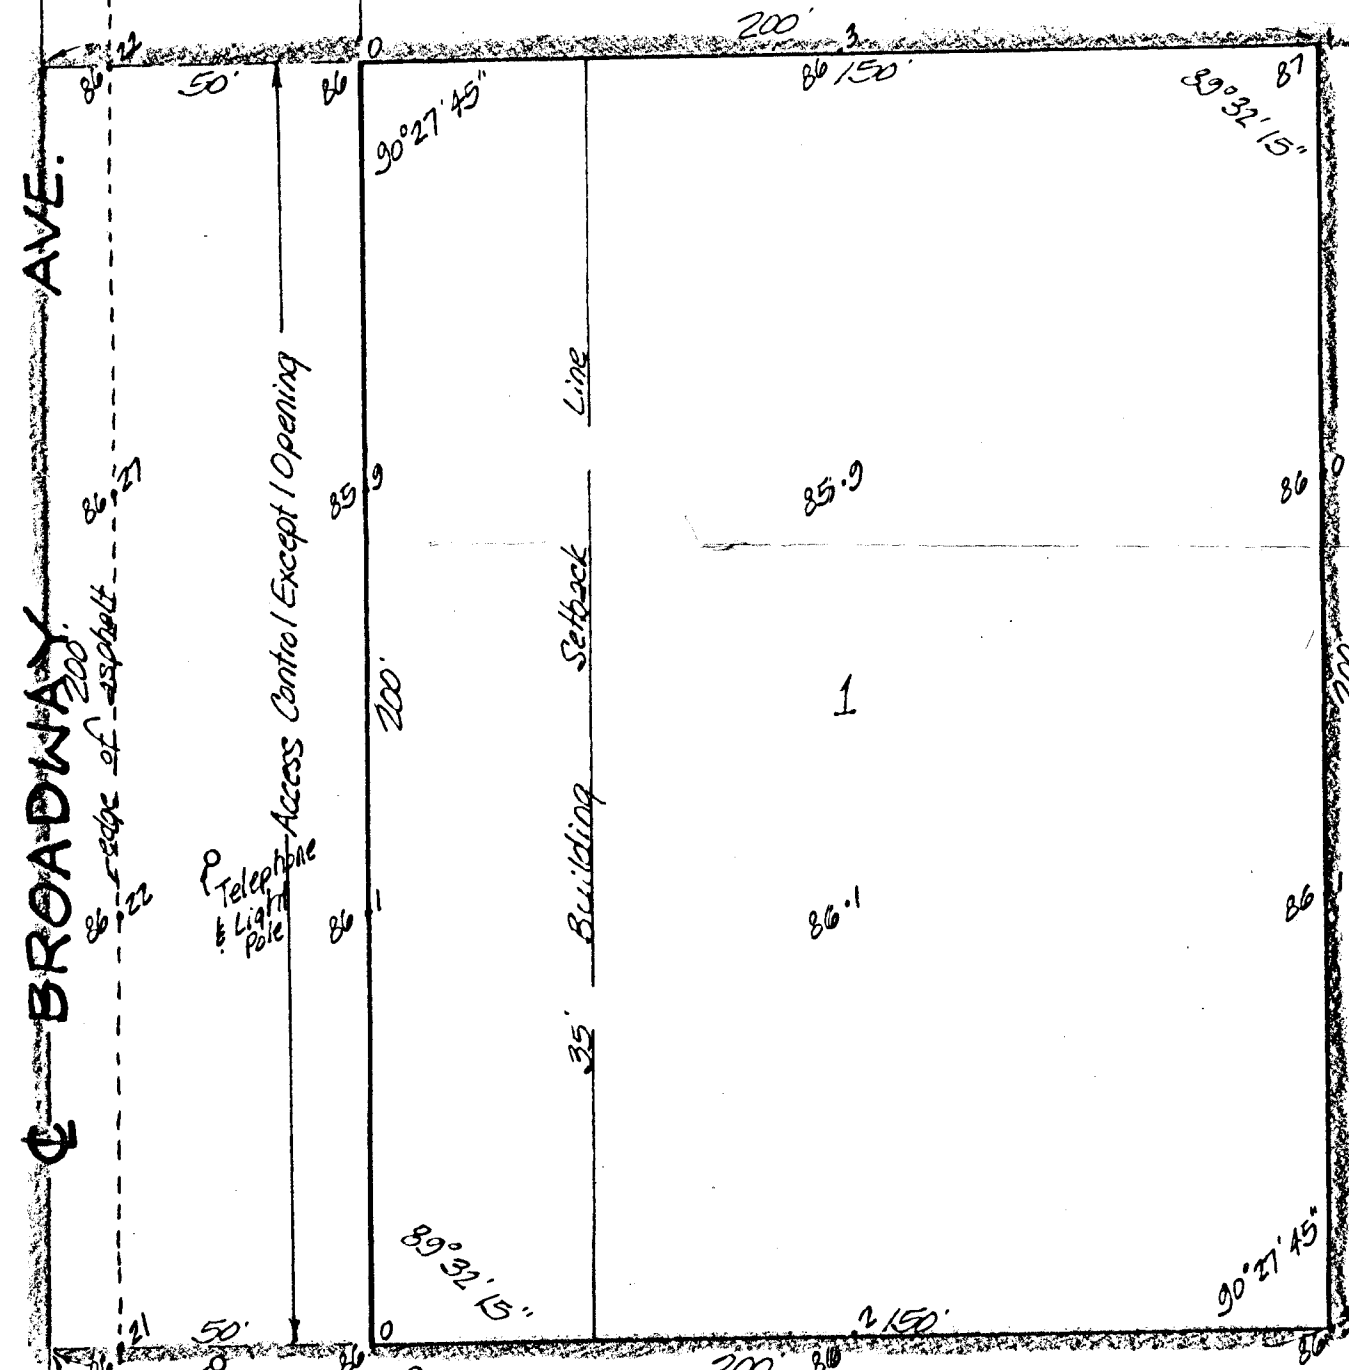

Temporary Bench Mark
Top of iron in thimble
at 1/4 sec. corner
Elevation = 87.34 City Datum

SKETCH PLAT MID-AMERICA ADDITION

A TRACT IN THE N. 1/4 OF THE
S.W. 1/4 21-28-1E

OWNERS: BANK OF MID-AMERICA