

BRIDGEWATER

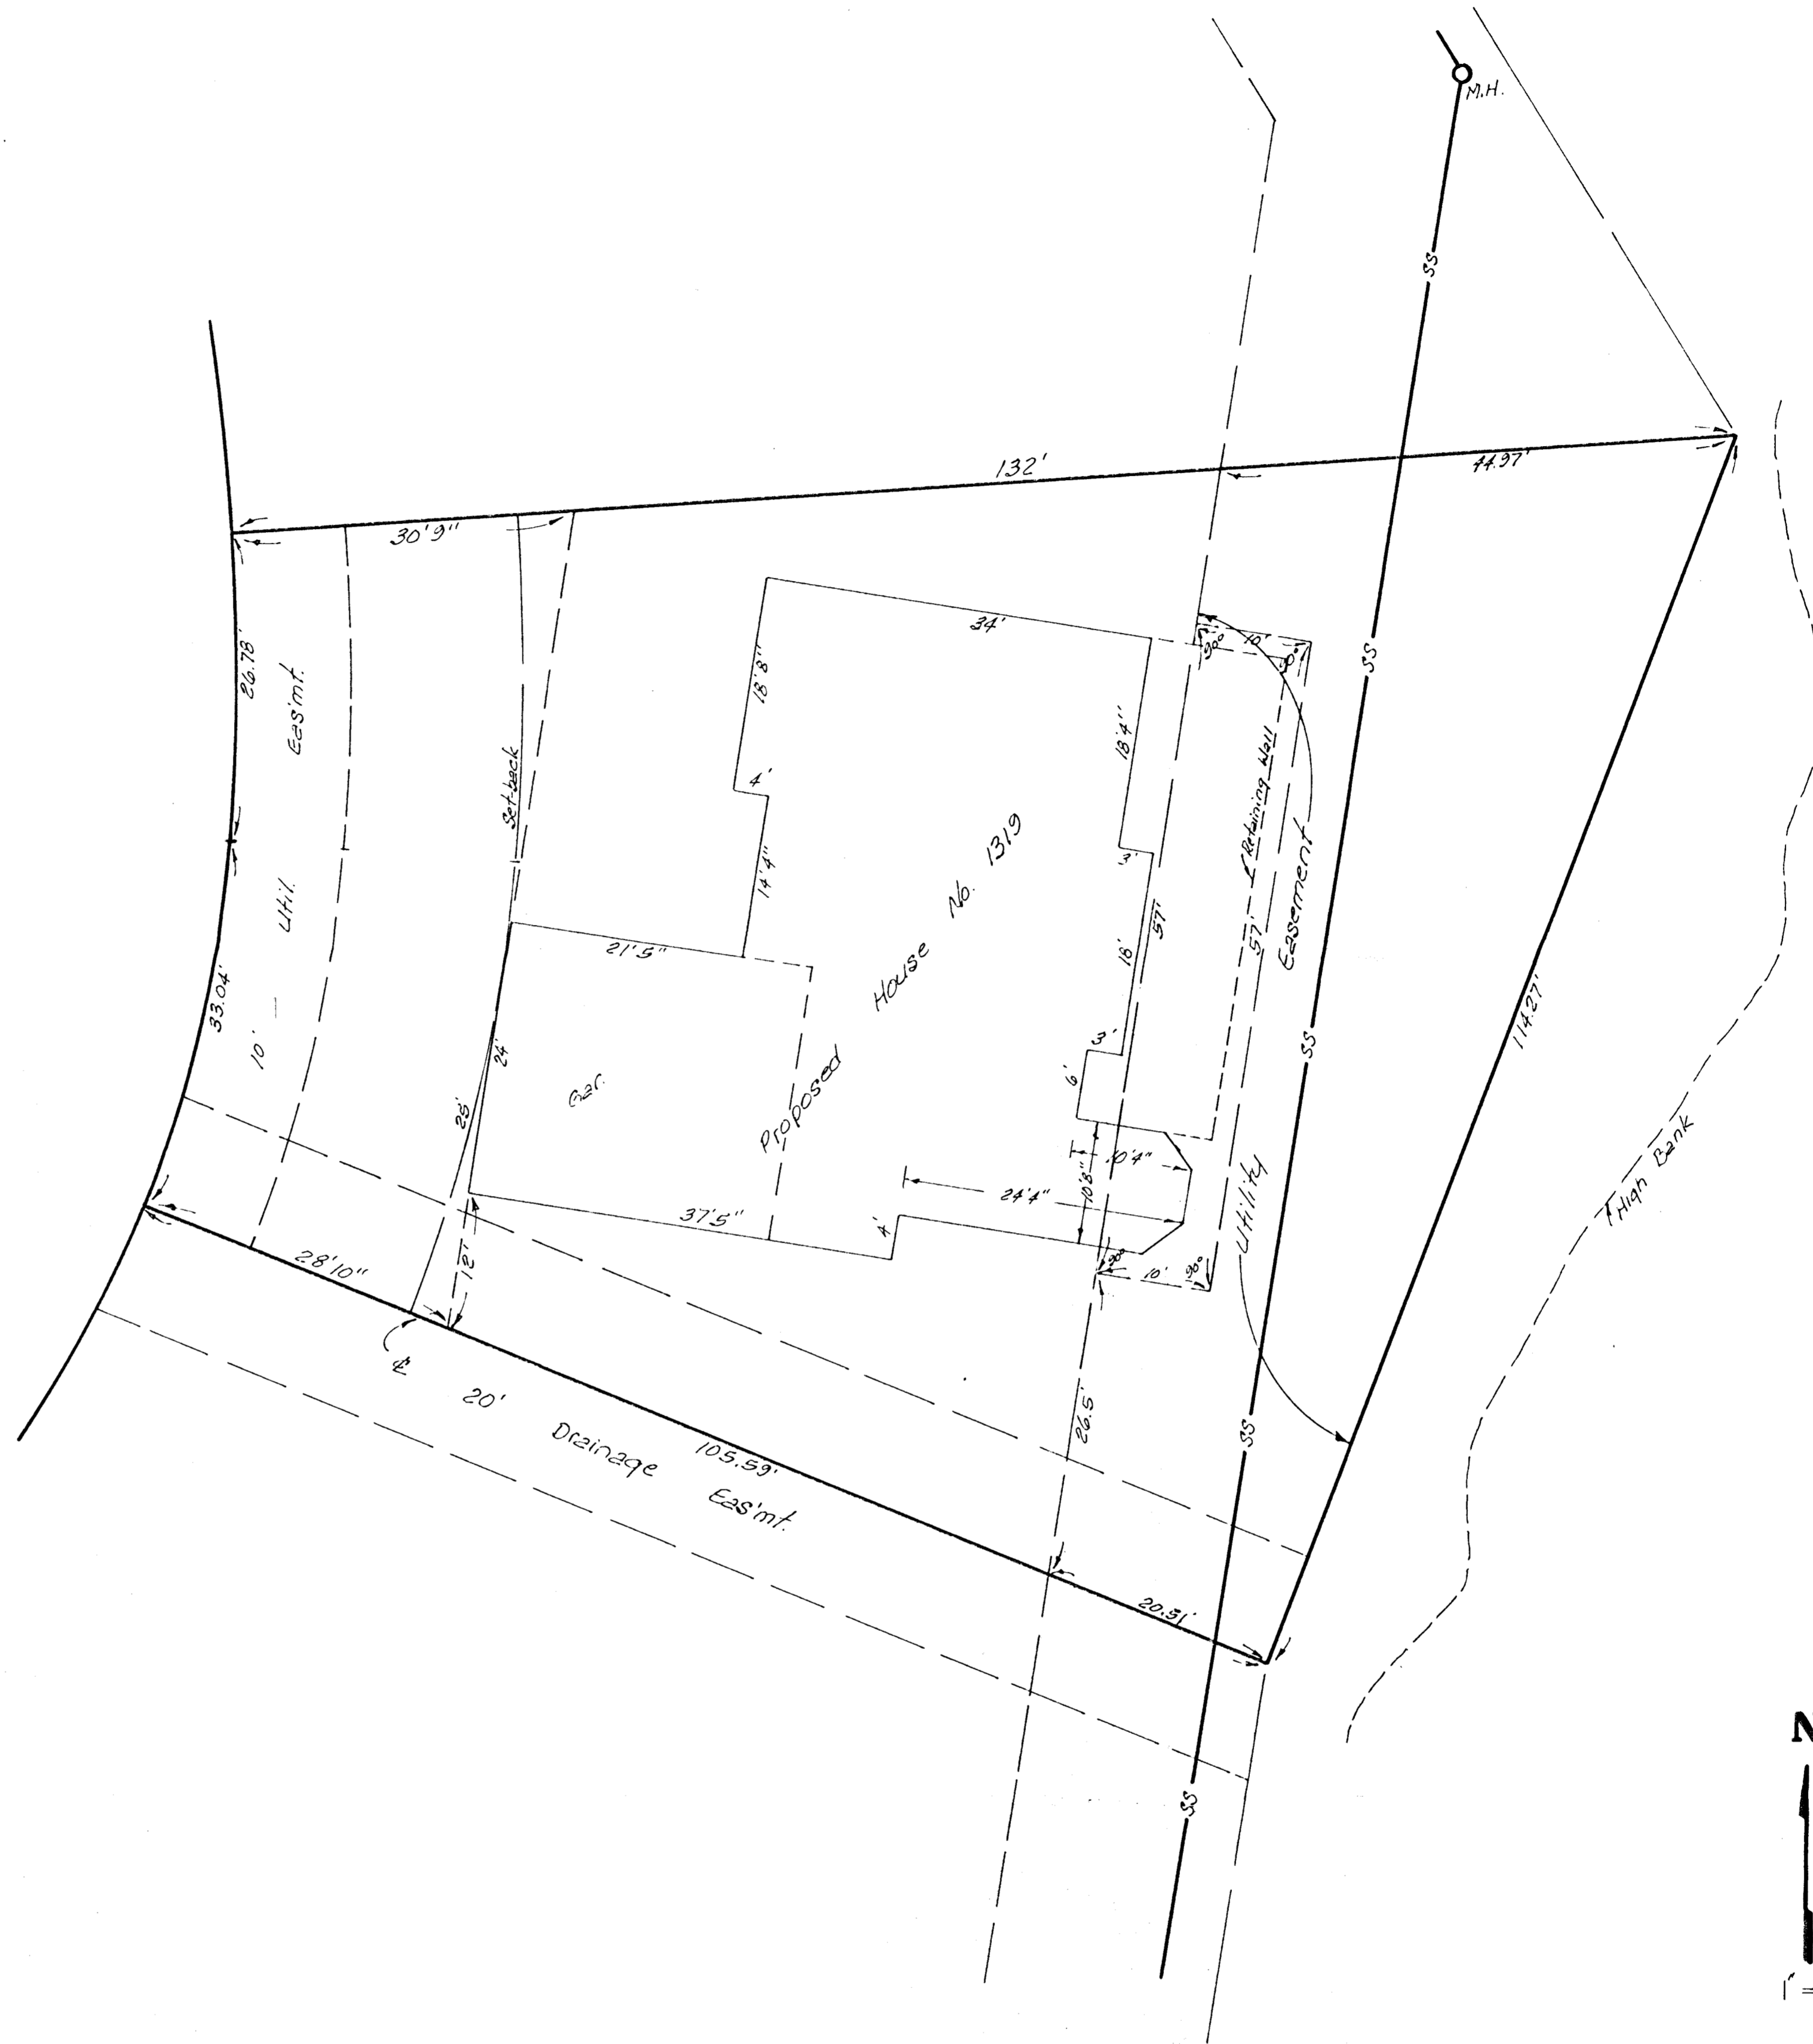


EXHIBIT FOR PARTIAL EASEMENT VACATION

LOT 21 BLOCK 2. MILES LAKEWOOD VILLAGE  
SECOND ADDITION WICHITA SEDGWICK COUNTY  
KANSAS