



COMMUNITY UNIT PLAN

# MILL POND

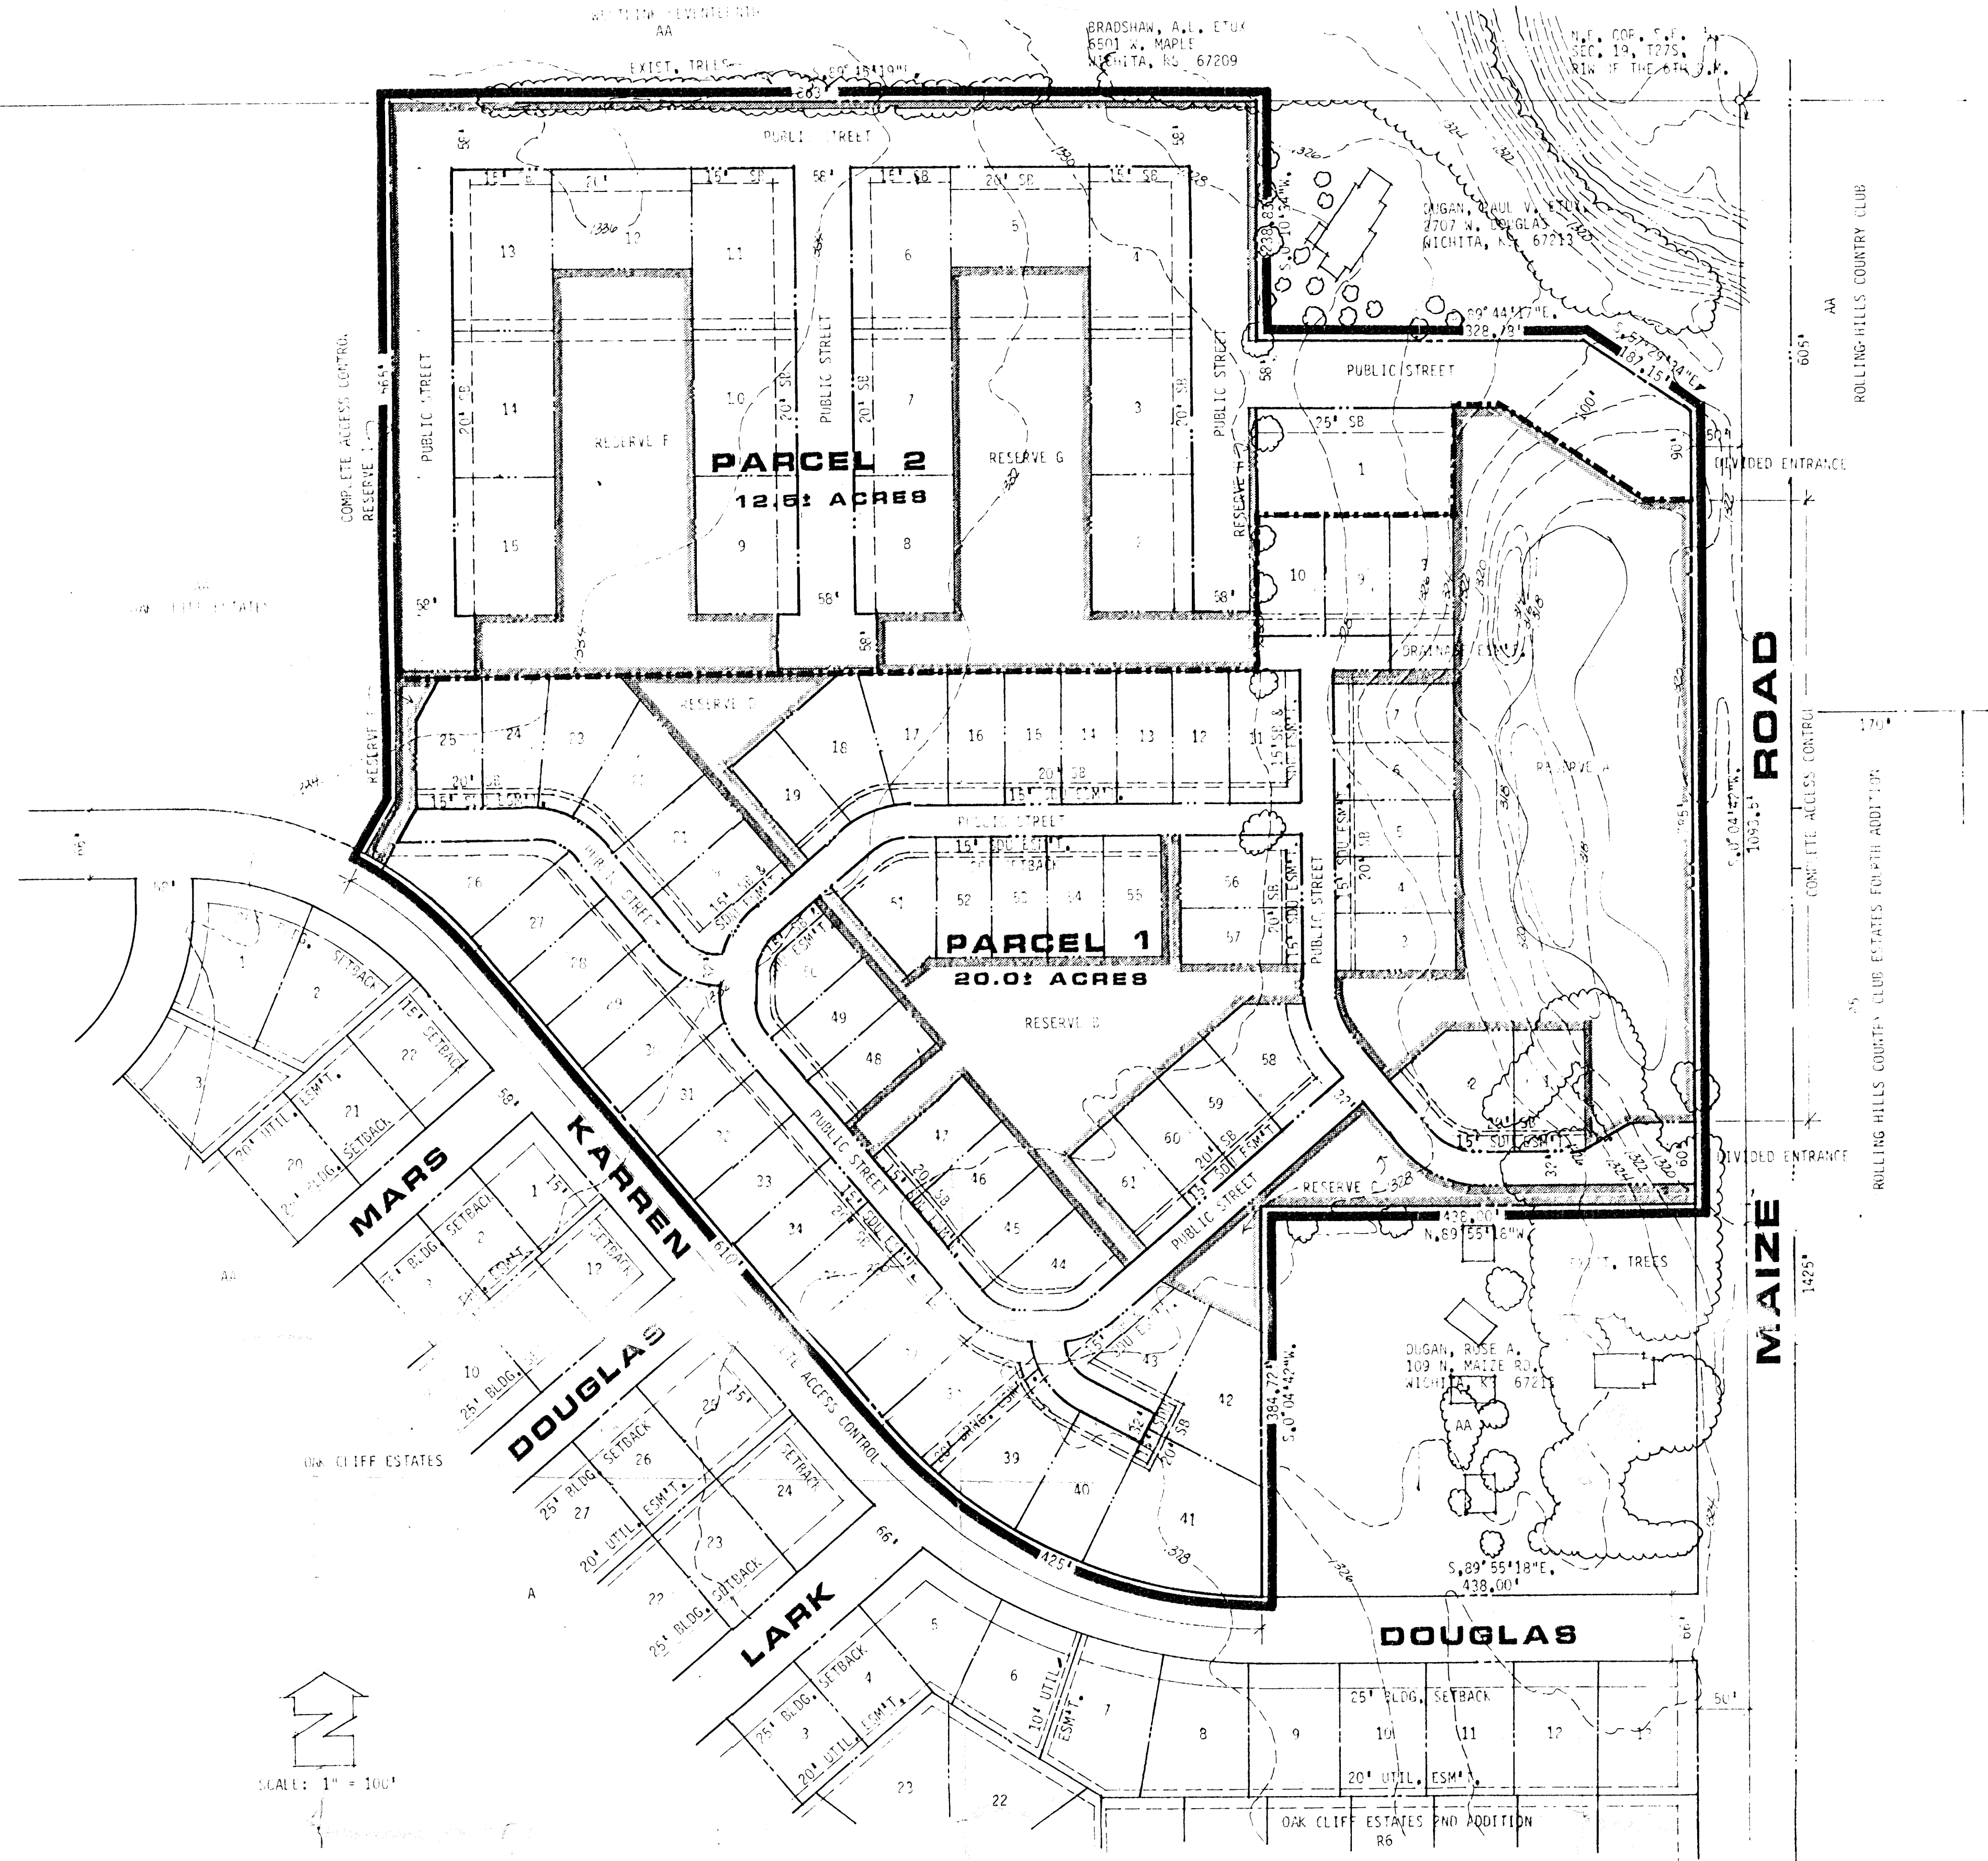

## GENERAL PROVISIONS

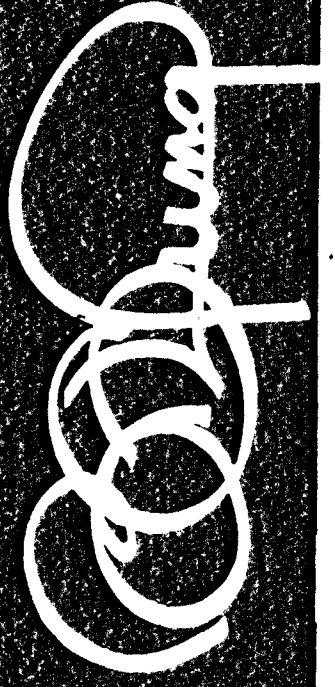

**BILL G. YUNG DESIGN**  
316-963-5667

date MARCH 23, 1984  
rev. APRIL 24, 1984

sheet title  
COMMUNITY UNIT PLAN

sheet project  
MILL POND

of