
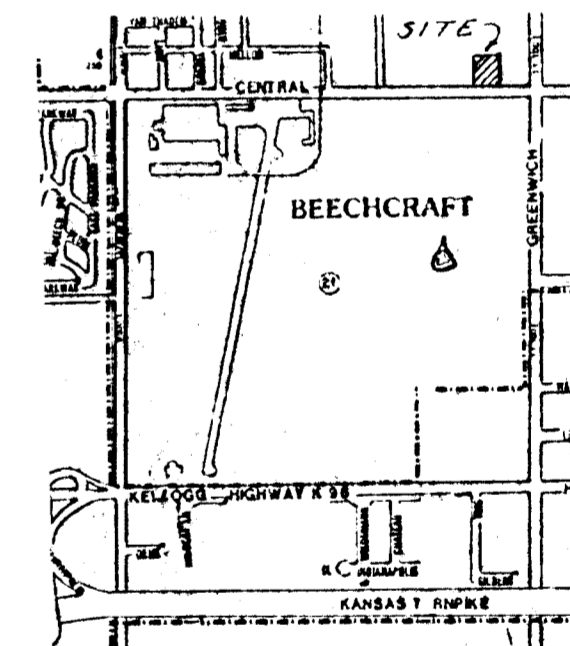


Scale: 1" = 40'

UNPLATTED

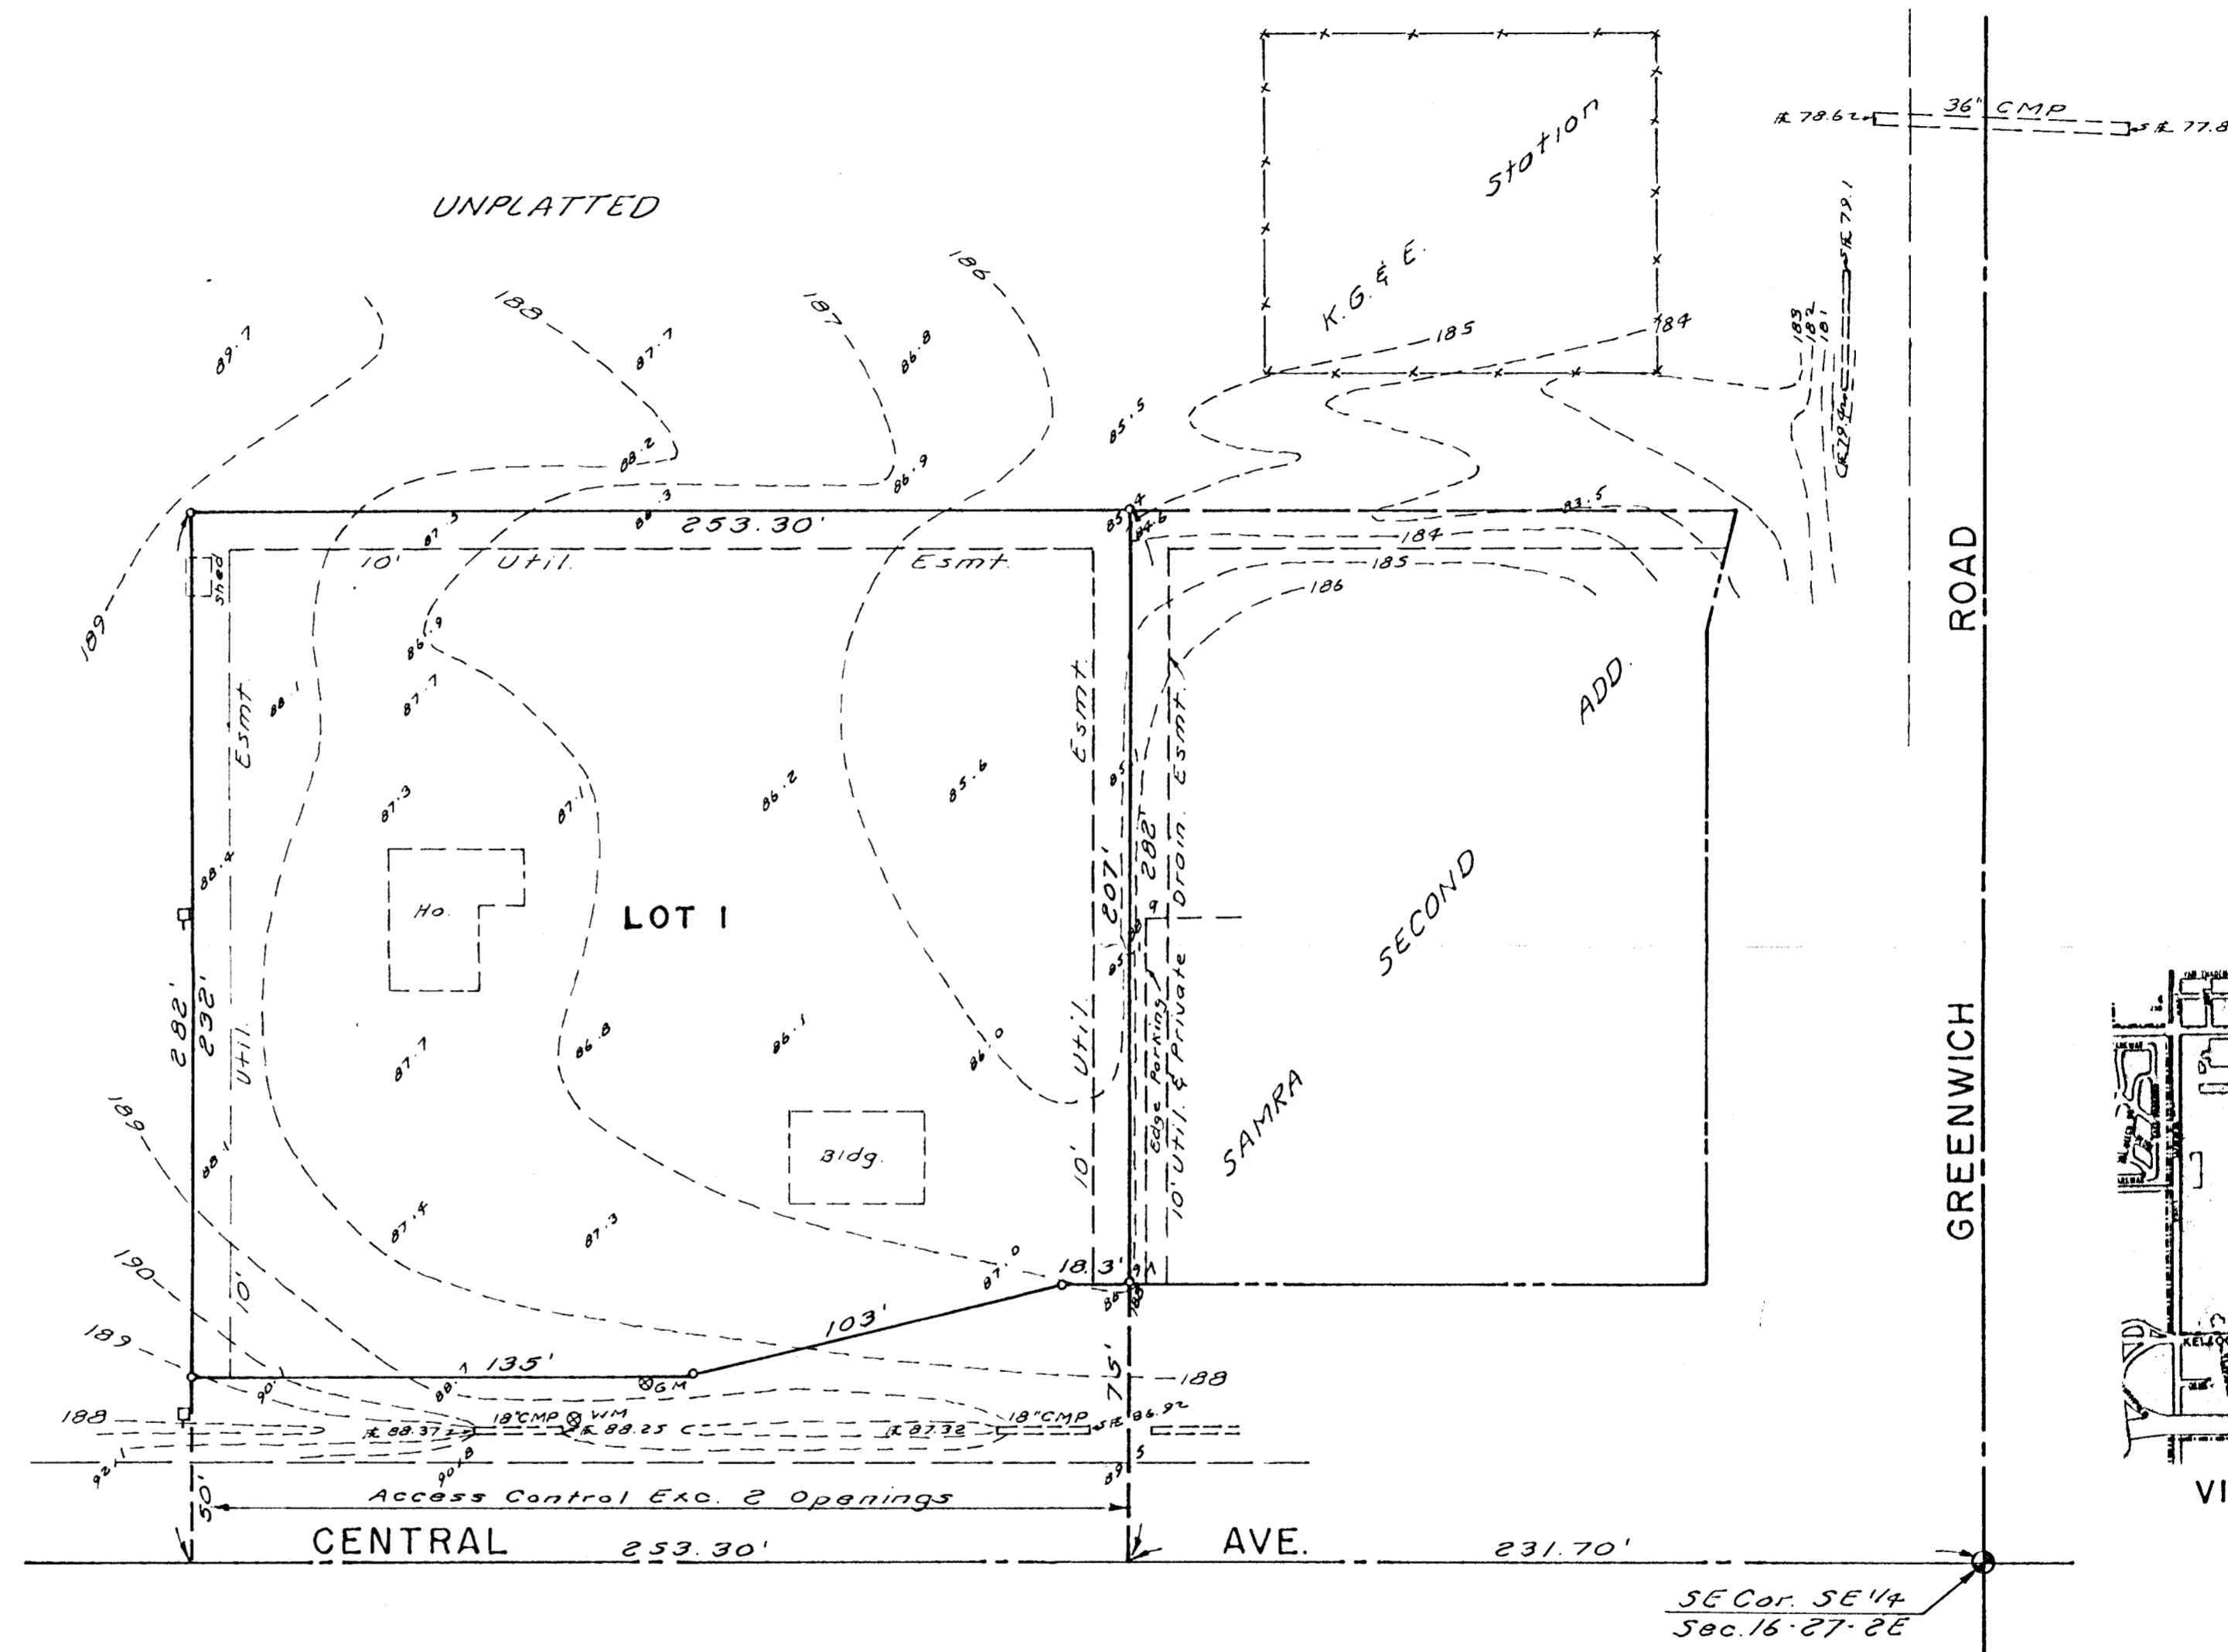

VICINITY MAP

SKETCH PLAT  
**MILLER HEIGHTS ADDITION**  
 PART OF SE 1/4 SEC. 16-27-2E

B.M. City disc 24.5'S & 56.7'W.  
 & Greenwich & Central  
 El. 188.83

Nov. 20, 1986  
**BAUGHMAN COMPANY, P.A.**  
 SURVEYING & ENGINEERING  
 315 ELLIS • WICHITA, KANSAS 67211