
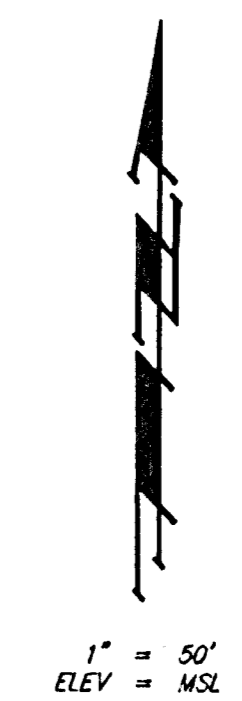


SKETCH PLAT  
**MILLER'S COBBLESTONE**


AN ADDITION TO SEDGWICK COUNTY, KANSAS

LOT 2, BLOCK 3, COBBLESTONE, AN ADDITION  
 TO SEDGWICK COUNTY, KANSAS.

EUGENE MILLER  
 ANNA MARIE MILLER  
 749 PHILLIPS  
 ANDOVER, KS 67002  
 733-0117

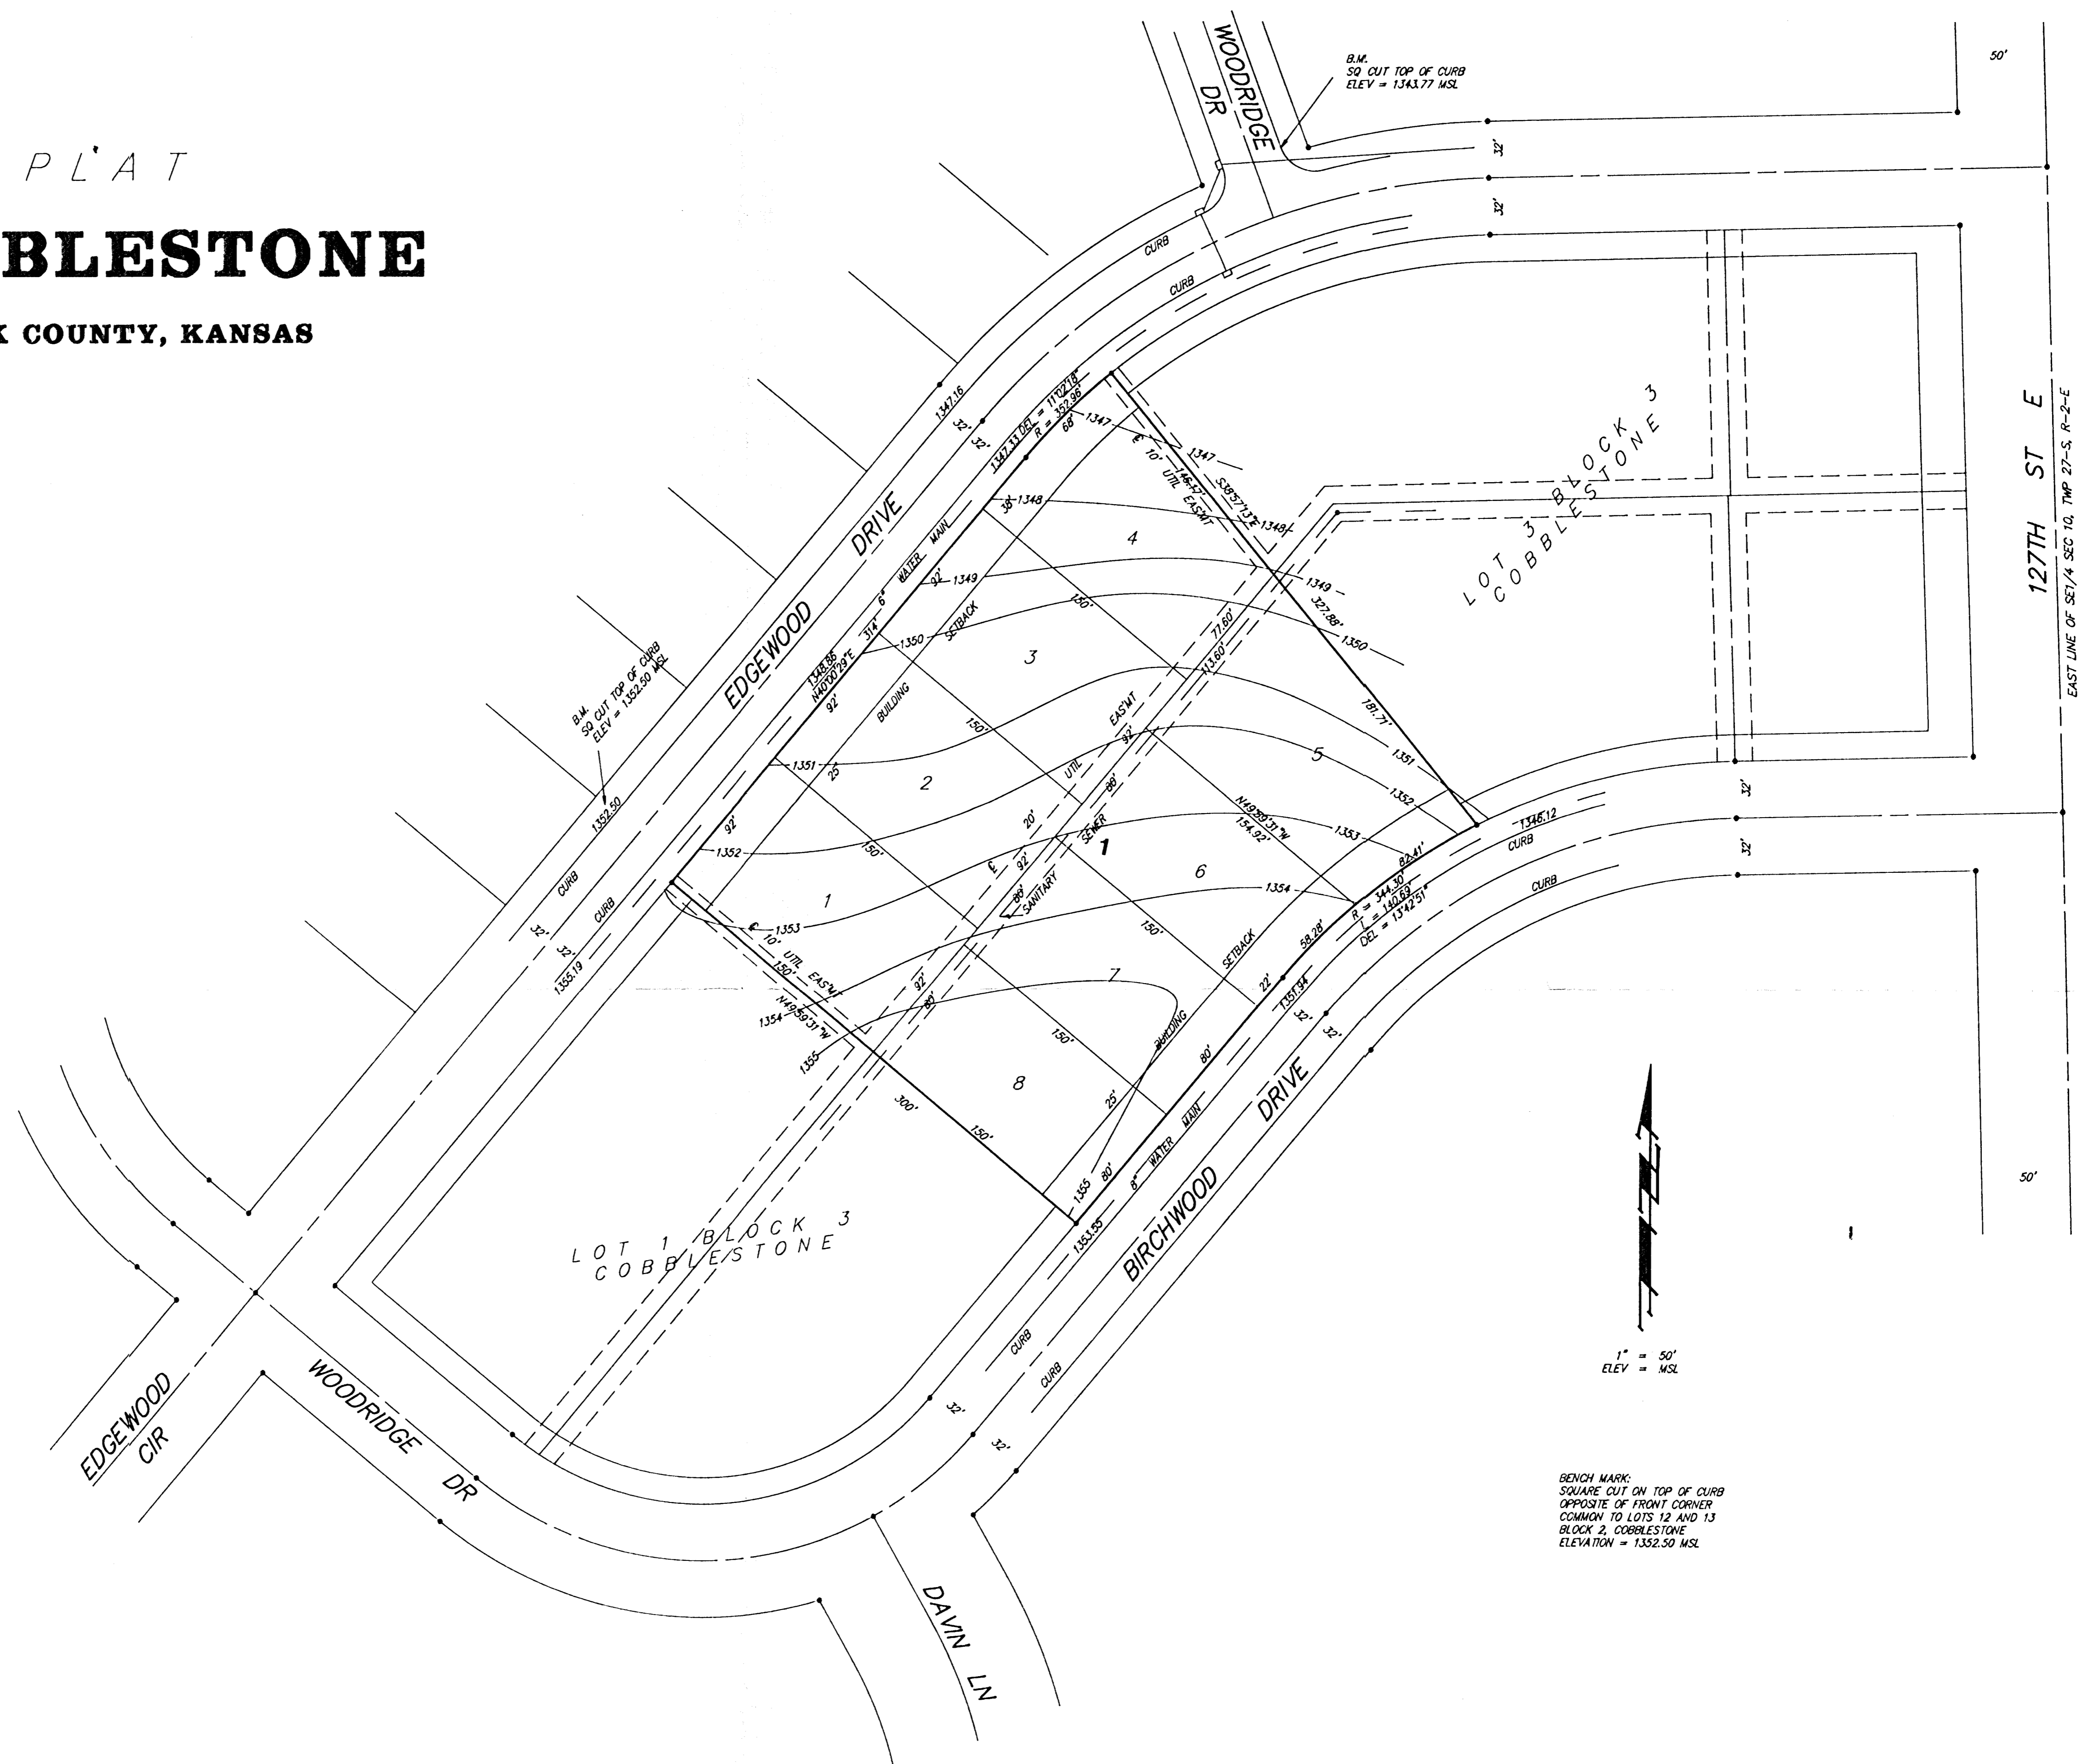

BENCH MARK:  
 SQUARE CUT ON TOP OF CURB  
 OPPOSITE OF FRONT CORNER  
 COMMON TO LOTS 12 AND 13  
 BLOCK 2, COBBLESTONE  
 ELEVATION = 1352.50 MSL

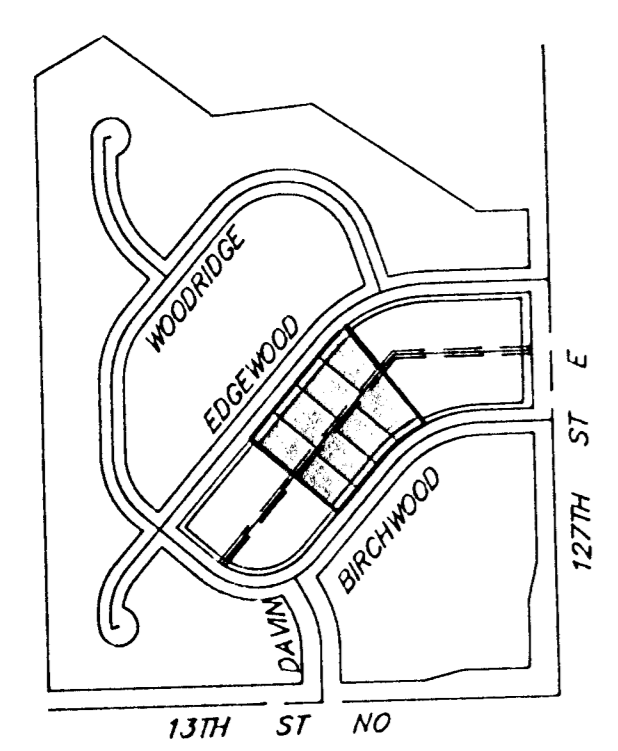

VICINITY PLAT