



I 173
B 219

15 Acres
McComas

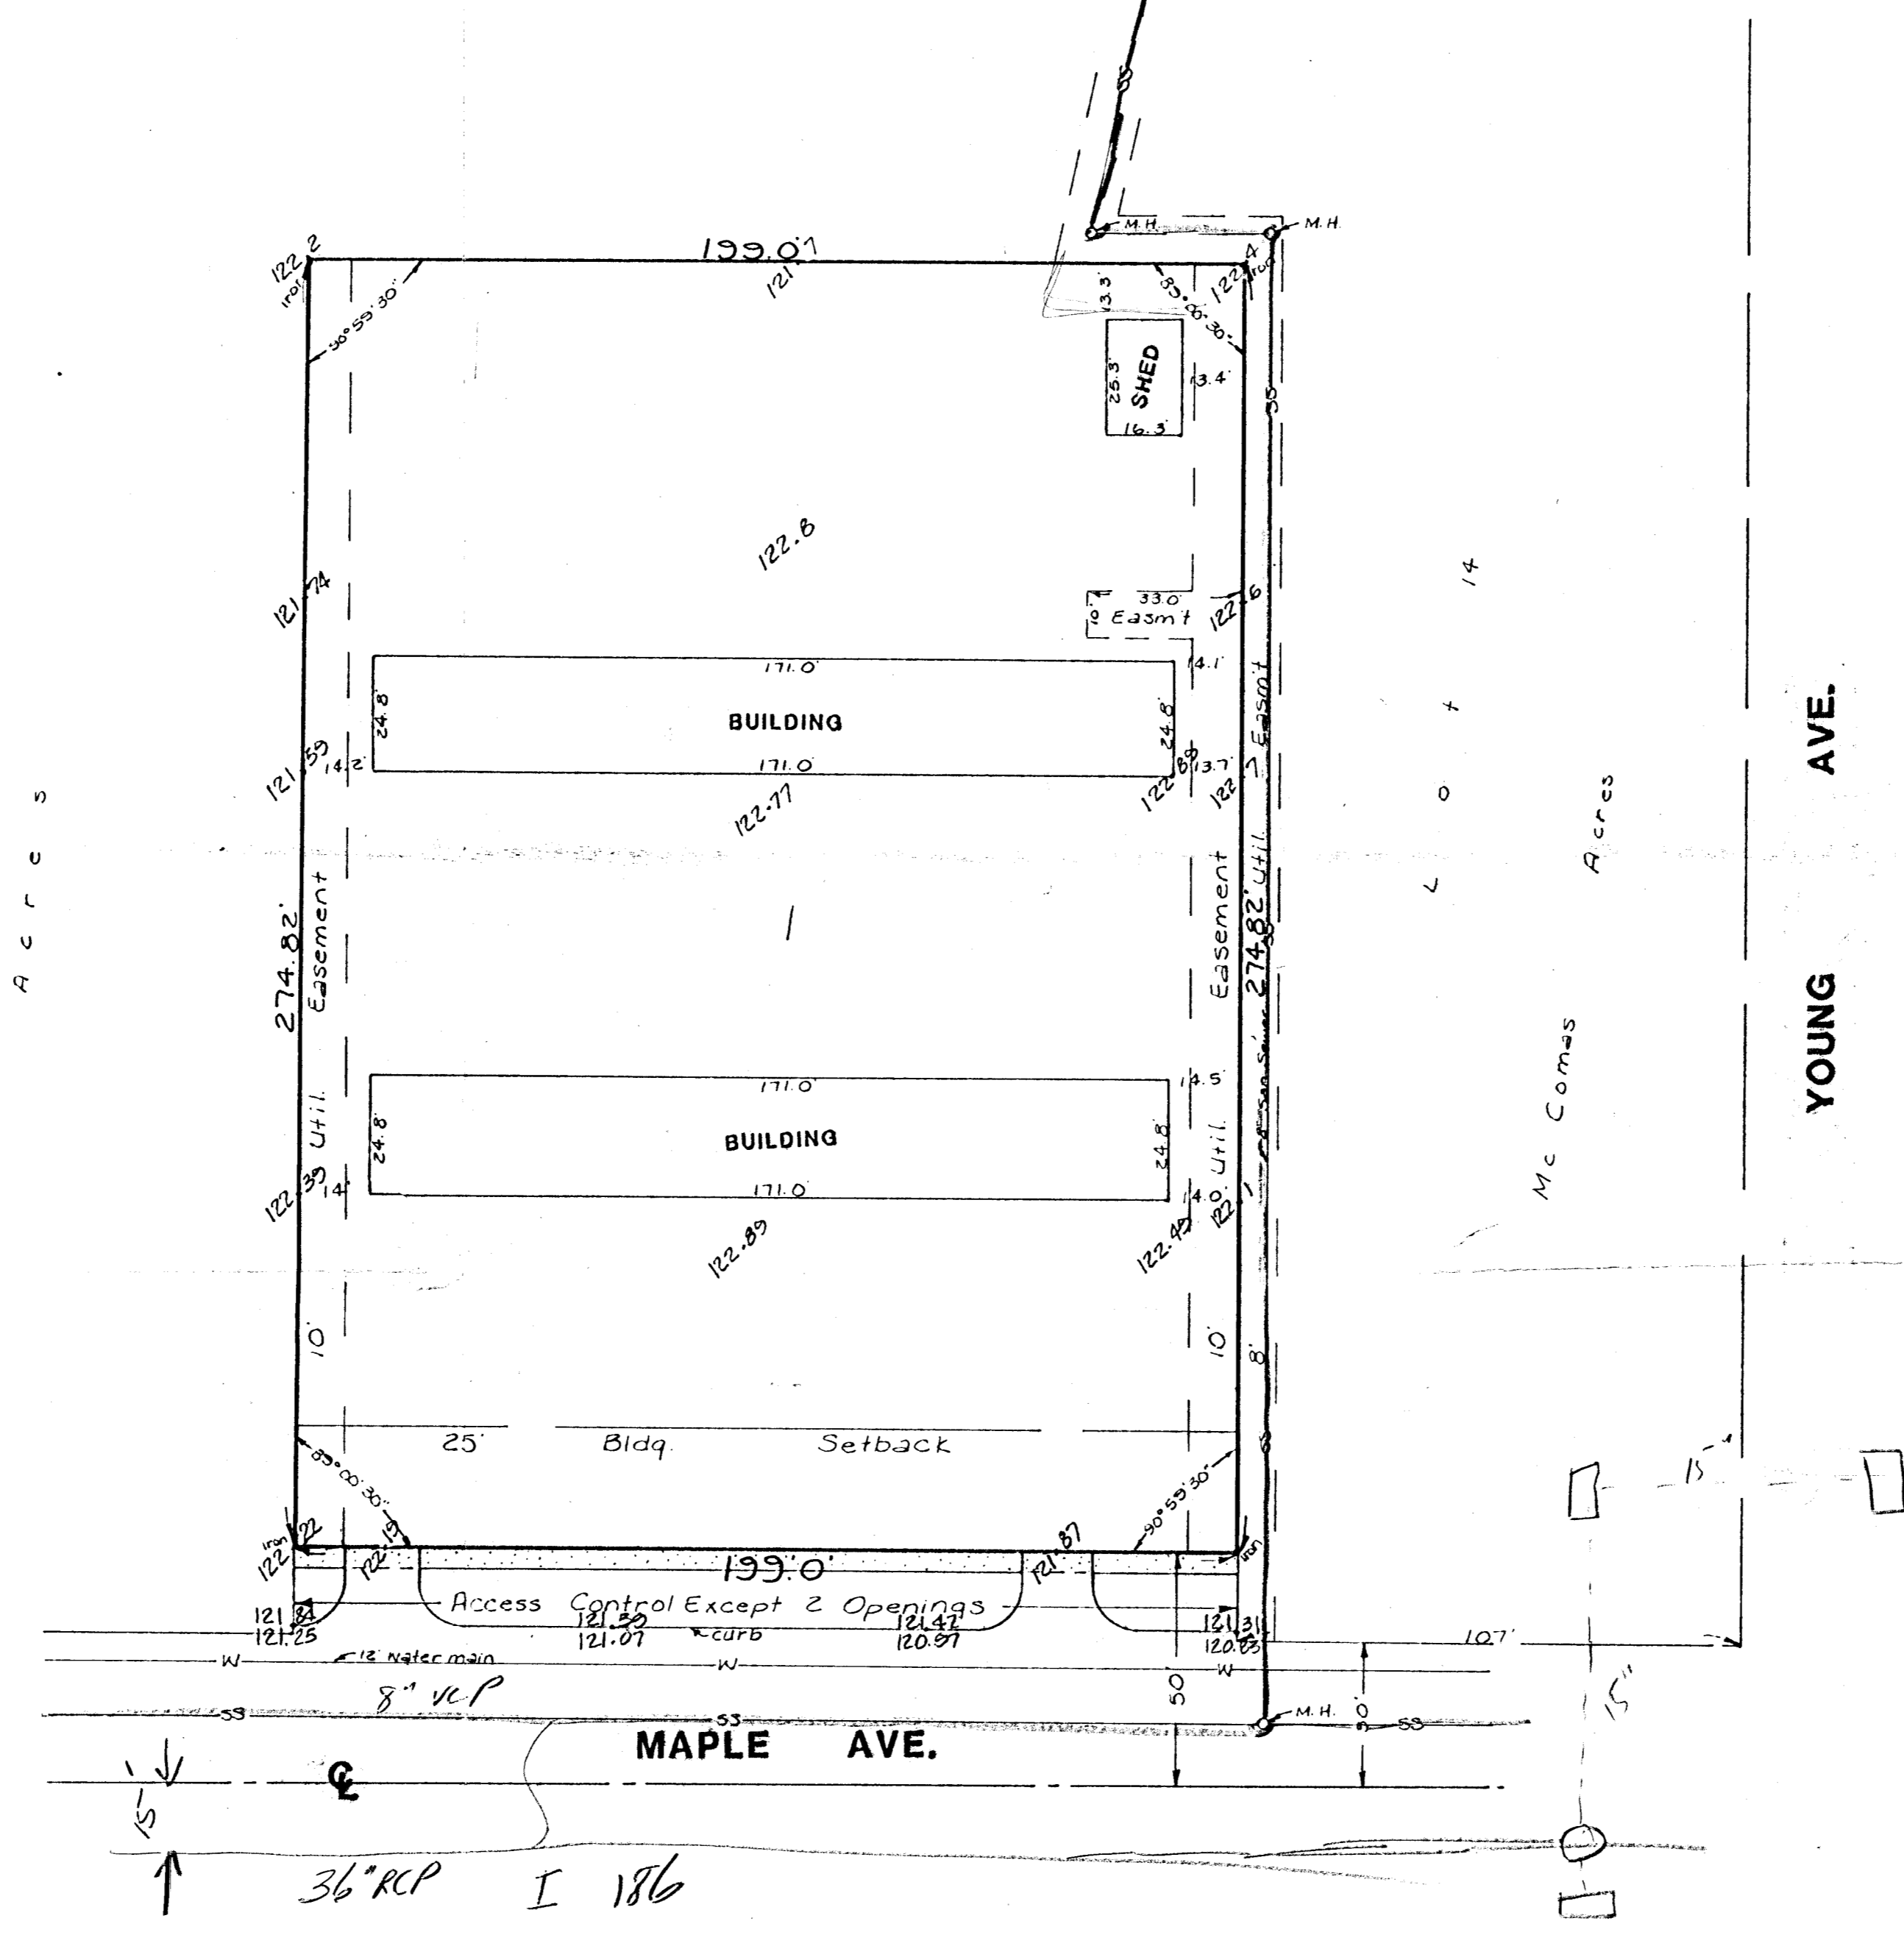

Bench Mark:
City of Wichita bench mark
disc. 42 feet west and 44 feet
north of centerlines of Anna
and Maple Streets
Elev. = 116.65

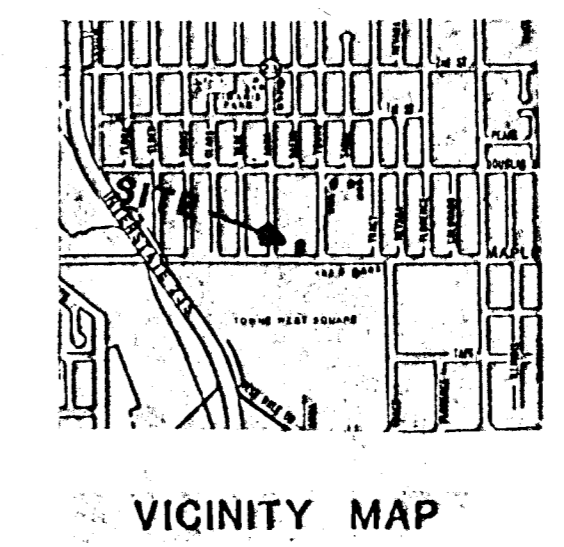

PRELIMINARY PLAT

MITCHELL ADDITION

LOT 1, STRUNK ADDITION, AND THE SOUTH 71.17 FEET OF THE NORTH
142.35 FEET OF LOT 14, McCOMAS ACRES, EXCEPT THE EAST 107 FEET THEREOF.

OWNER: WILLIAM B. MITCHELL

BAUGHMAN COMPANY, P.A.
SURVEYING & ENGINEERING
316-262-7271 • 315 ELLIS • WICHITA, KANSAS 67211