


LOT GRADING PLAN:

The lot shall be graded to drain to the street via, approved driveways, flumes & inlets.

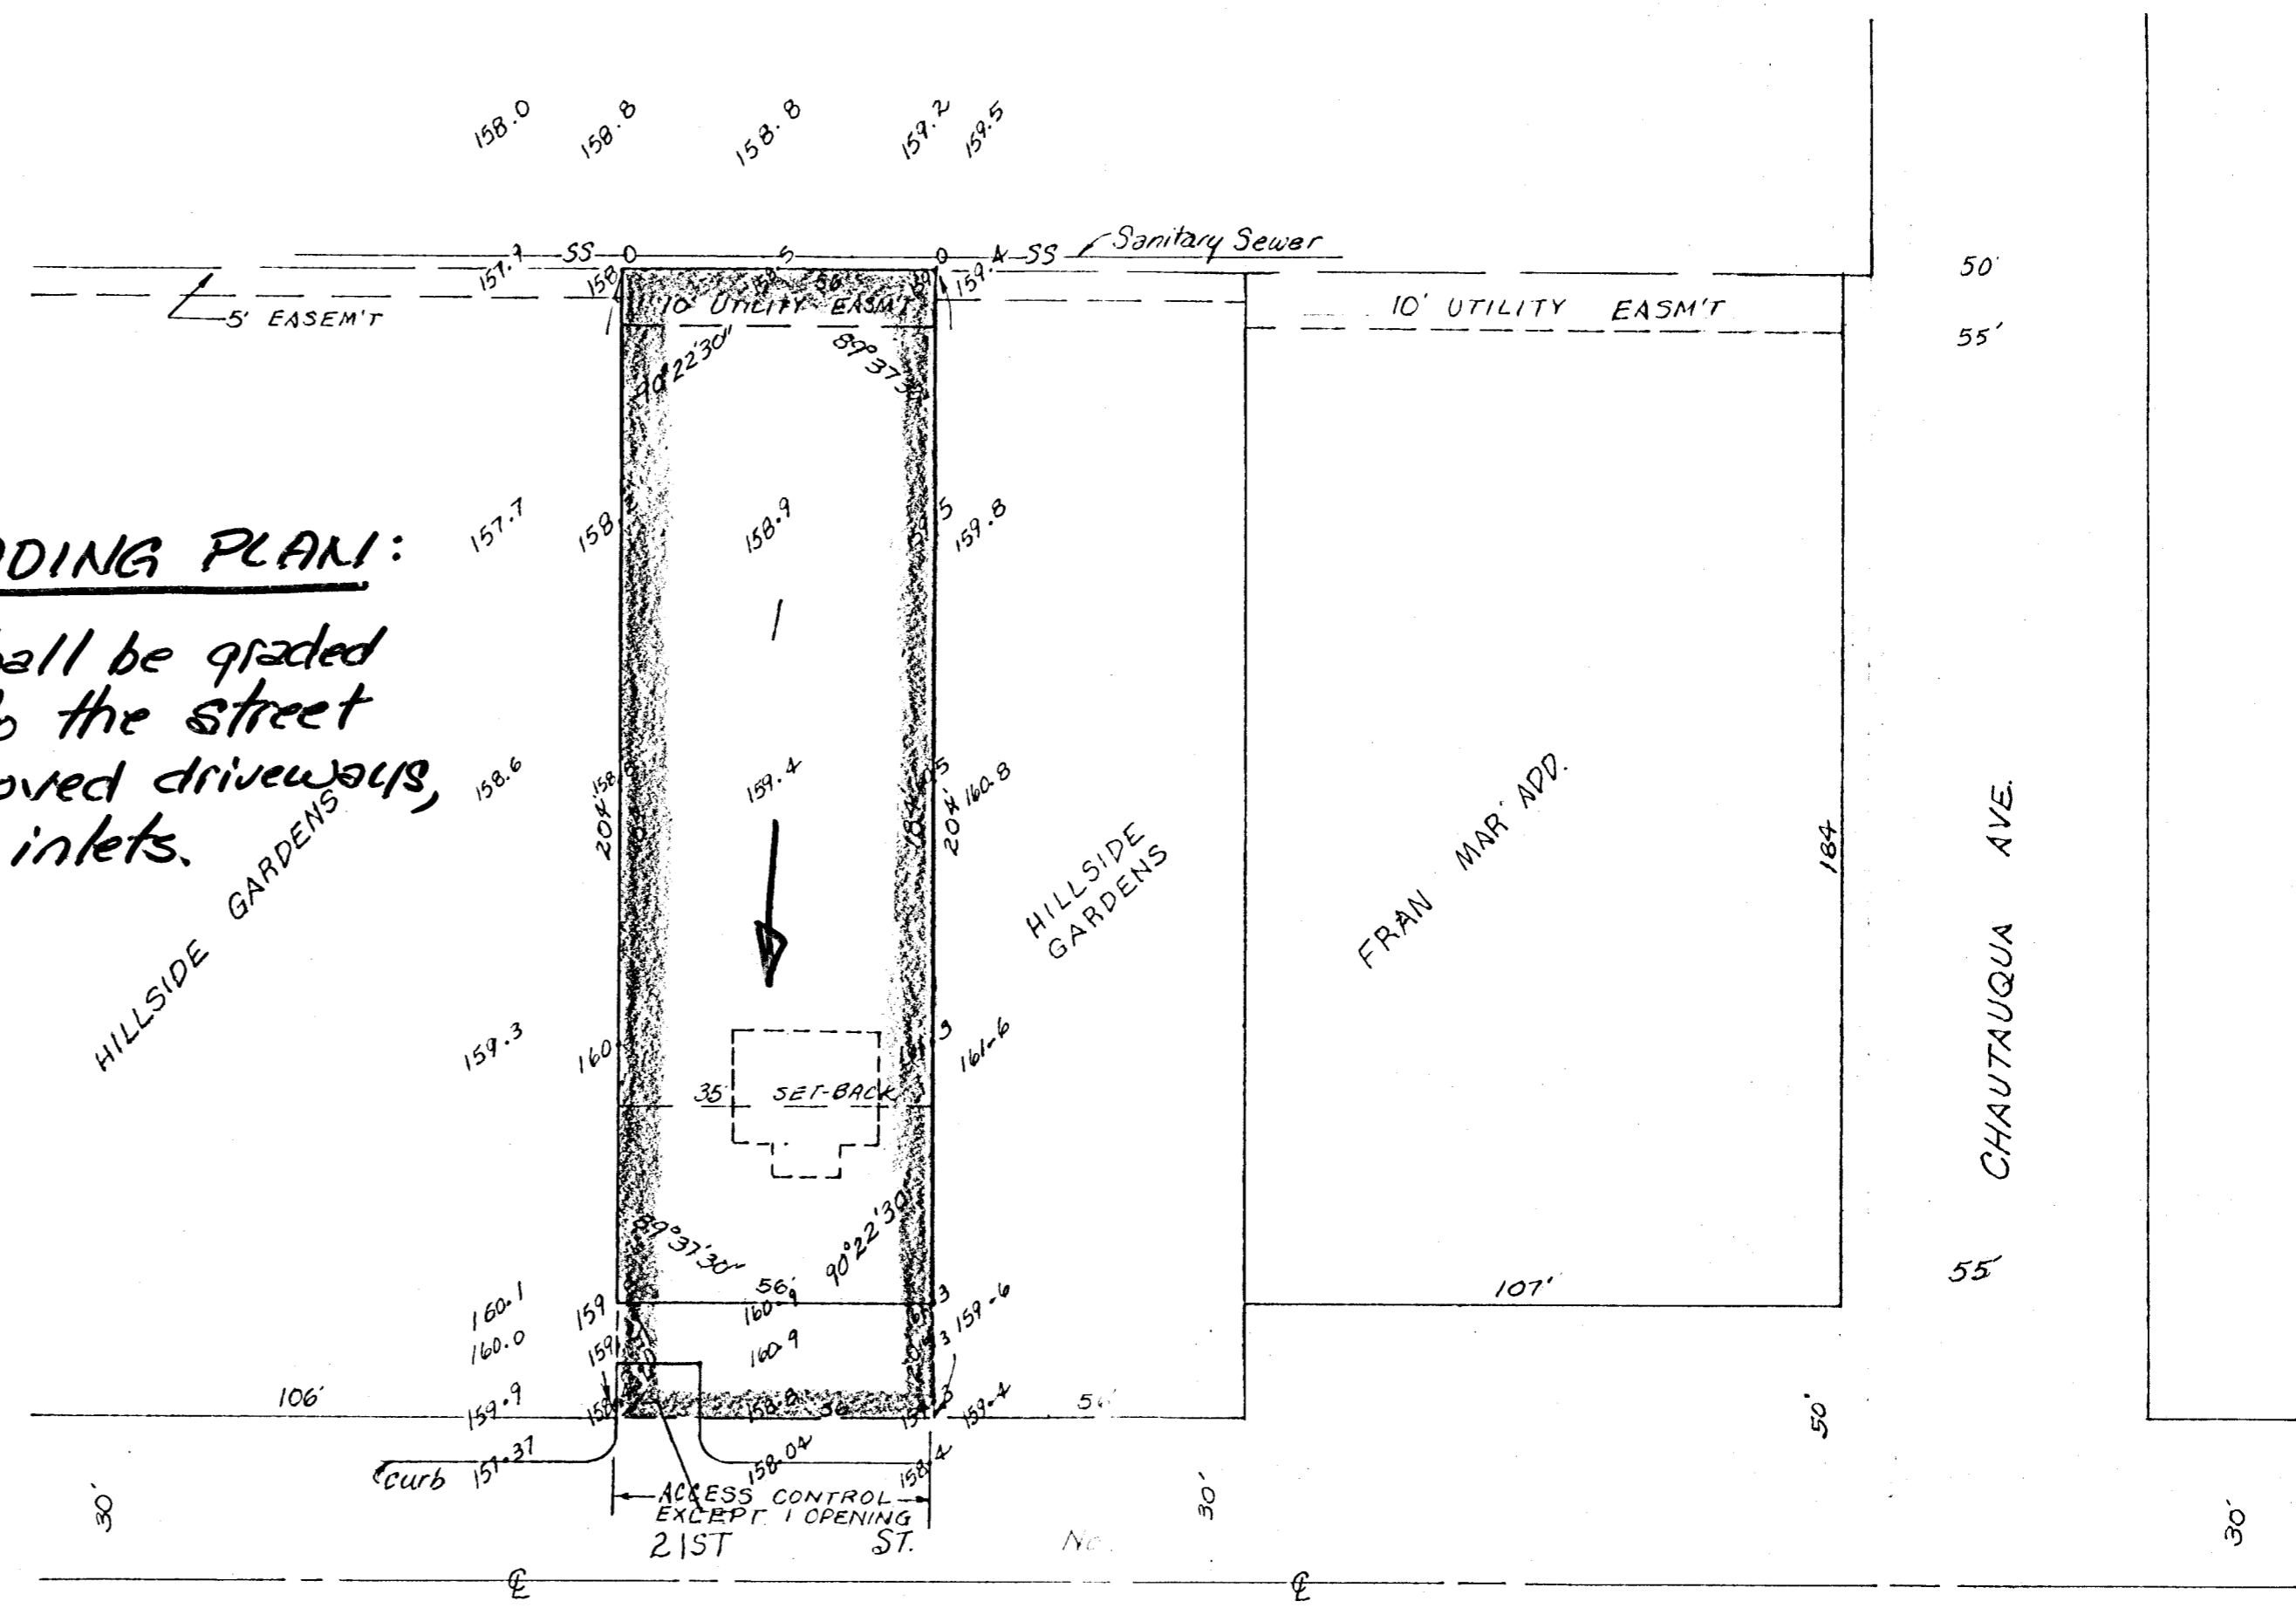

BENCH MARK
 USGS Azimuth Disc 46.3' E
 & 37' S. of E of Hillside &
 21st North.
 Elev. = 172.10 City Datum

1" = 30'
 ELEV. = CITY DATUM

SKETCH PLAT
 R.L. MITCHELL ADD.

LOT 63, HILLSIDE GARDENS
 WICHITA, SEDGWICK COUNTY, KANSAS

ROBERT L. MITCHELL