


VICINITY MAP OF: MIZPAH BAPTIST CHURCH ADDITION

WICHITA, SEDGWICK COUNTY, KANSAS
NW 1/4 SEC. 15, T27S, R1E

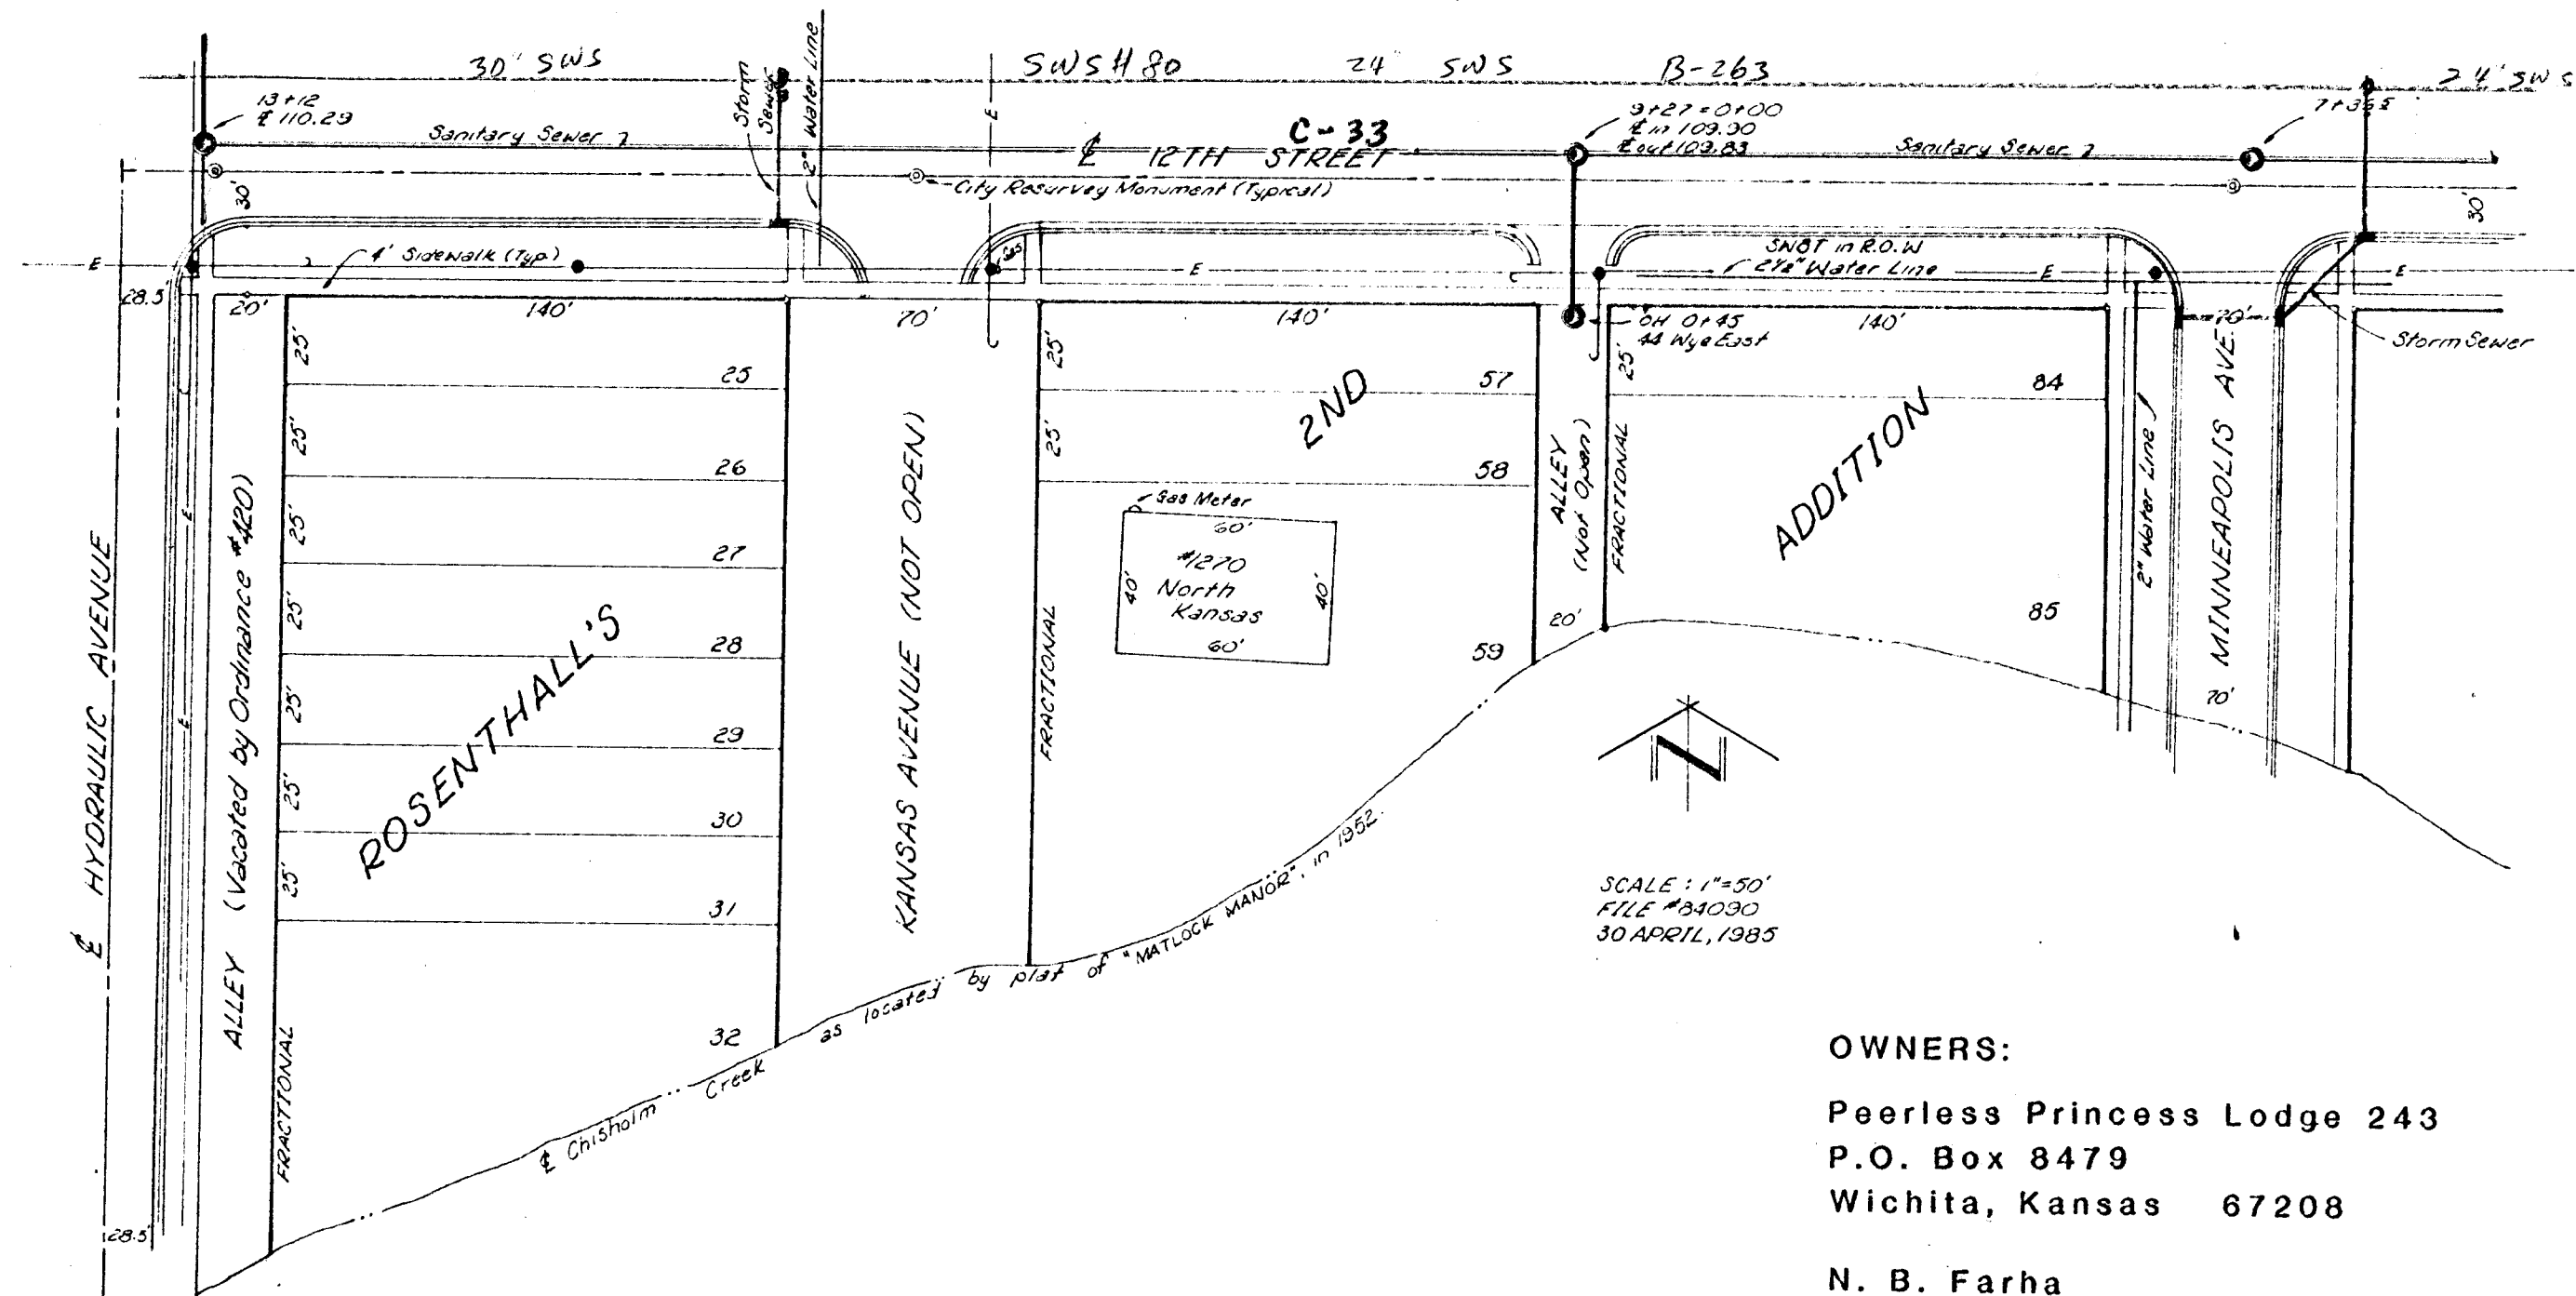

PREPARED BY:
TERRA TECH LAND SURVEYING
245 West Dewey
Wichita, Kansas 67202

SUBDIVIDER:
Rev. W. H. Rice
2349 Prince
Wichita, Kansas 67219

OWNERS:
Peerless Princess Lodge 243
P.O. Box 8479
Wichita, Kansas 67208

N. B. Farha
640 North Main
Wichita, Kansas 67203

Mizpah Baptist Church
1270 North Kansas
Wichita, Kansas 67214