


MOBILE MANOR ADD.

ACCESS CONTROL EXCEPT FOR TWO OPENINGS

MAC ARTHUR RD.

NE COR. NW 1/4
SEC. 18-28-1E

MAC ARTHUR RD.

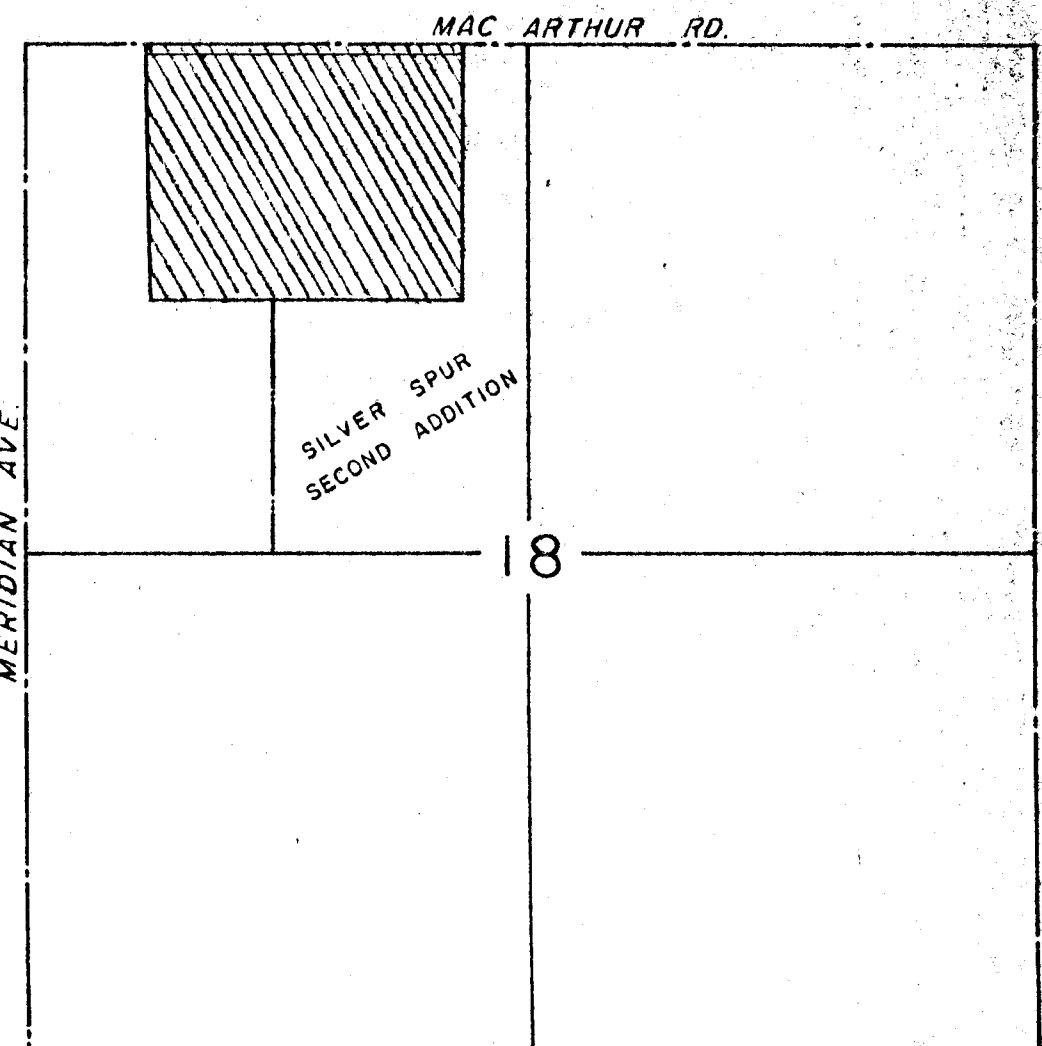

47TH ST.
VICINITY MAP
1" = 1000'



REVISED
SITE DEVELOPMENT PLAN
MOBILE MANOR
SOUTH

FOR: B. A. RUEDEBUSCH
3200 S.E. BLVD.
WICHITA, KANSAS


SANITARY SEWER LAYOUT

TOPO MADE JANUARY, 1983

LOWELL D. HIGH

MERIDIAN 5.07.45"E

"UNPLATTED"

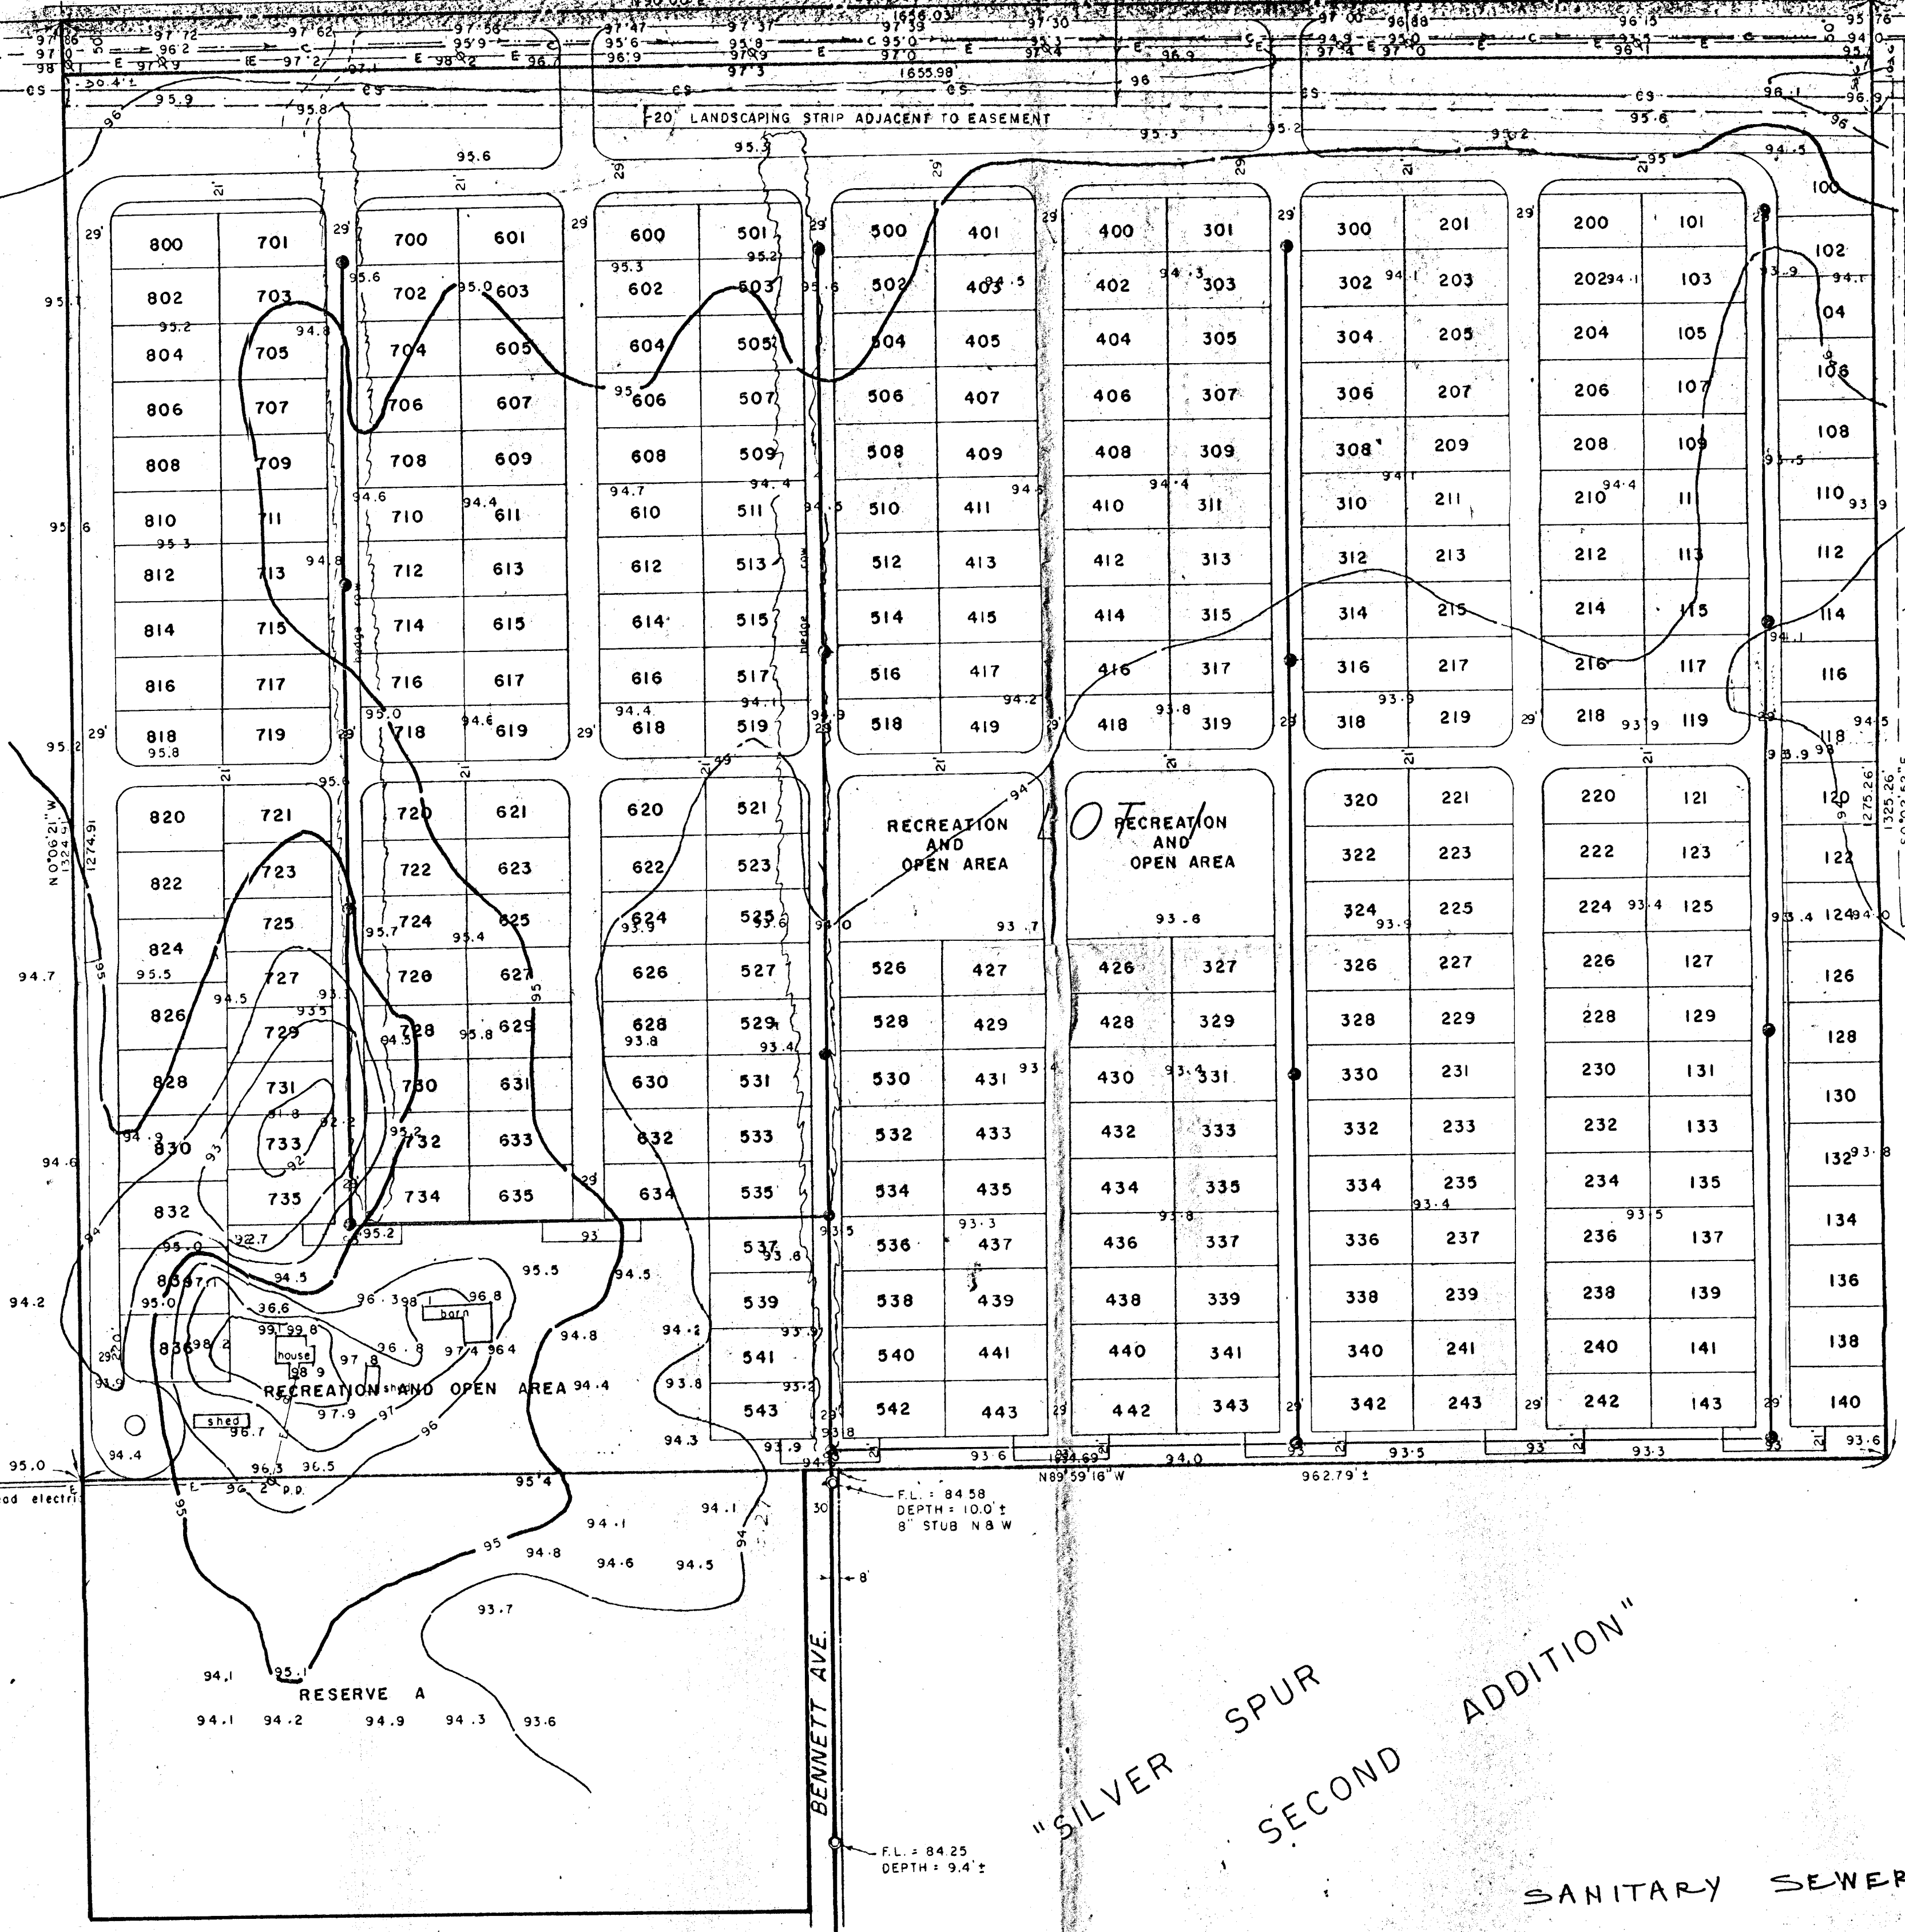

F.L. = 83.92
DEPTH = 9.6'

F.L. = 84.25
DEPTH = 9.4'