


TYPICAL UTILITY LAYOUT

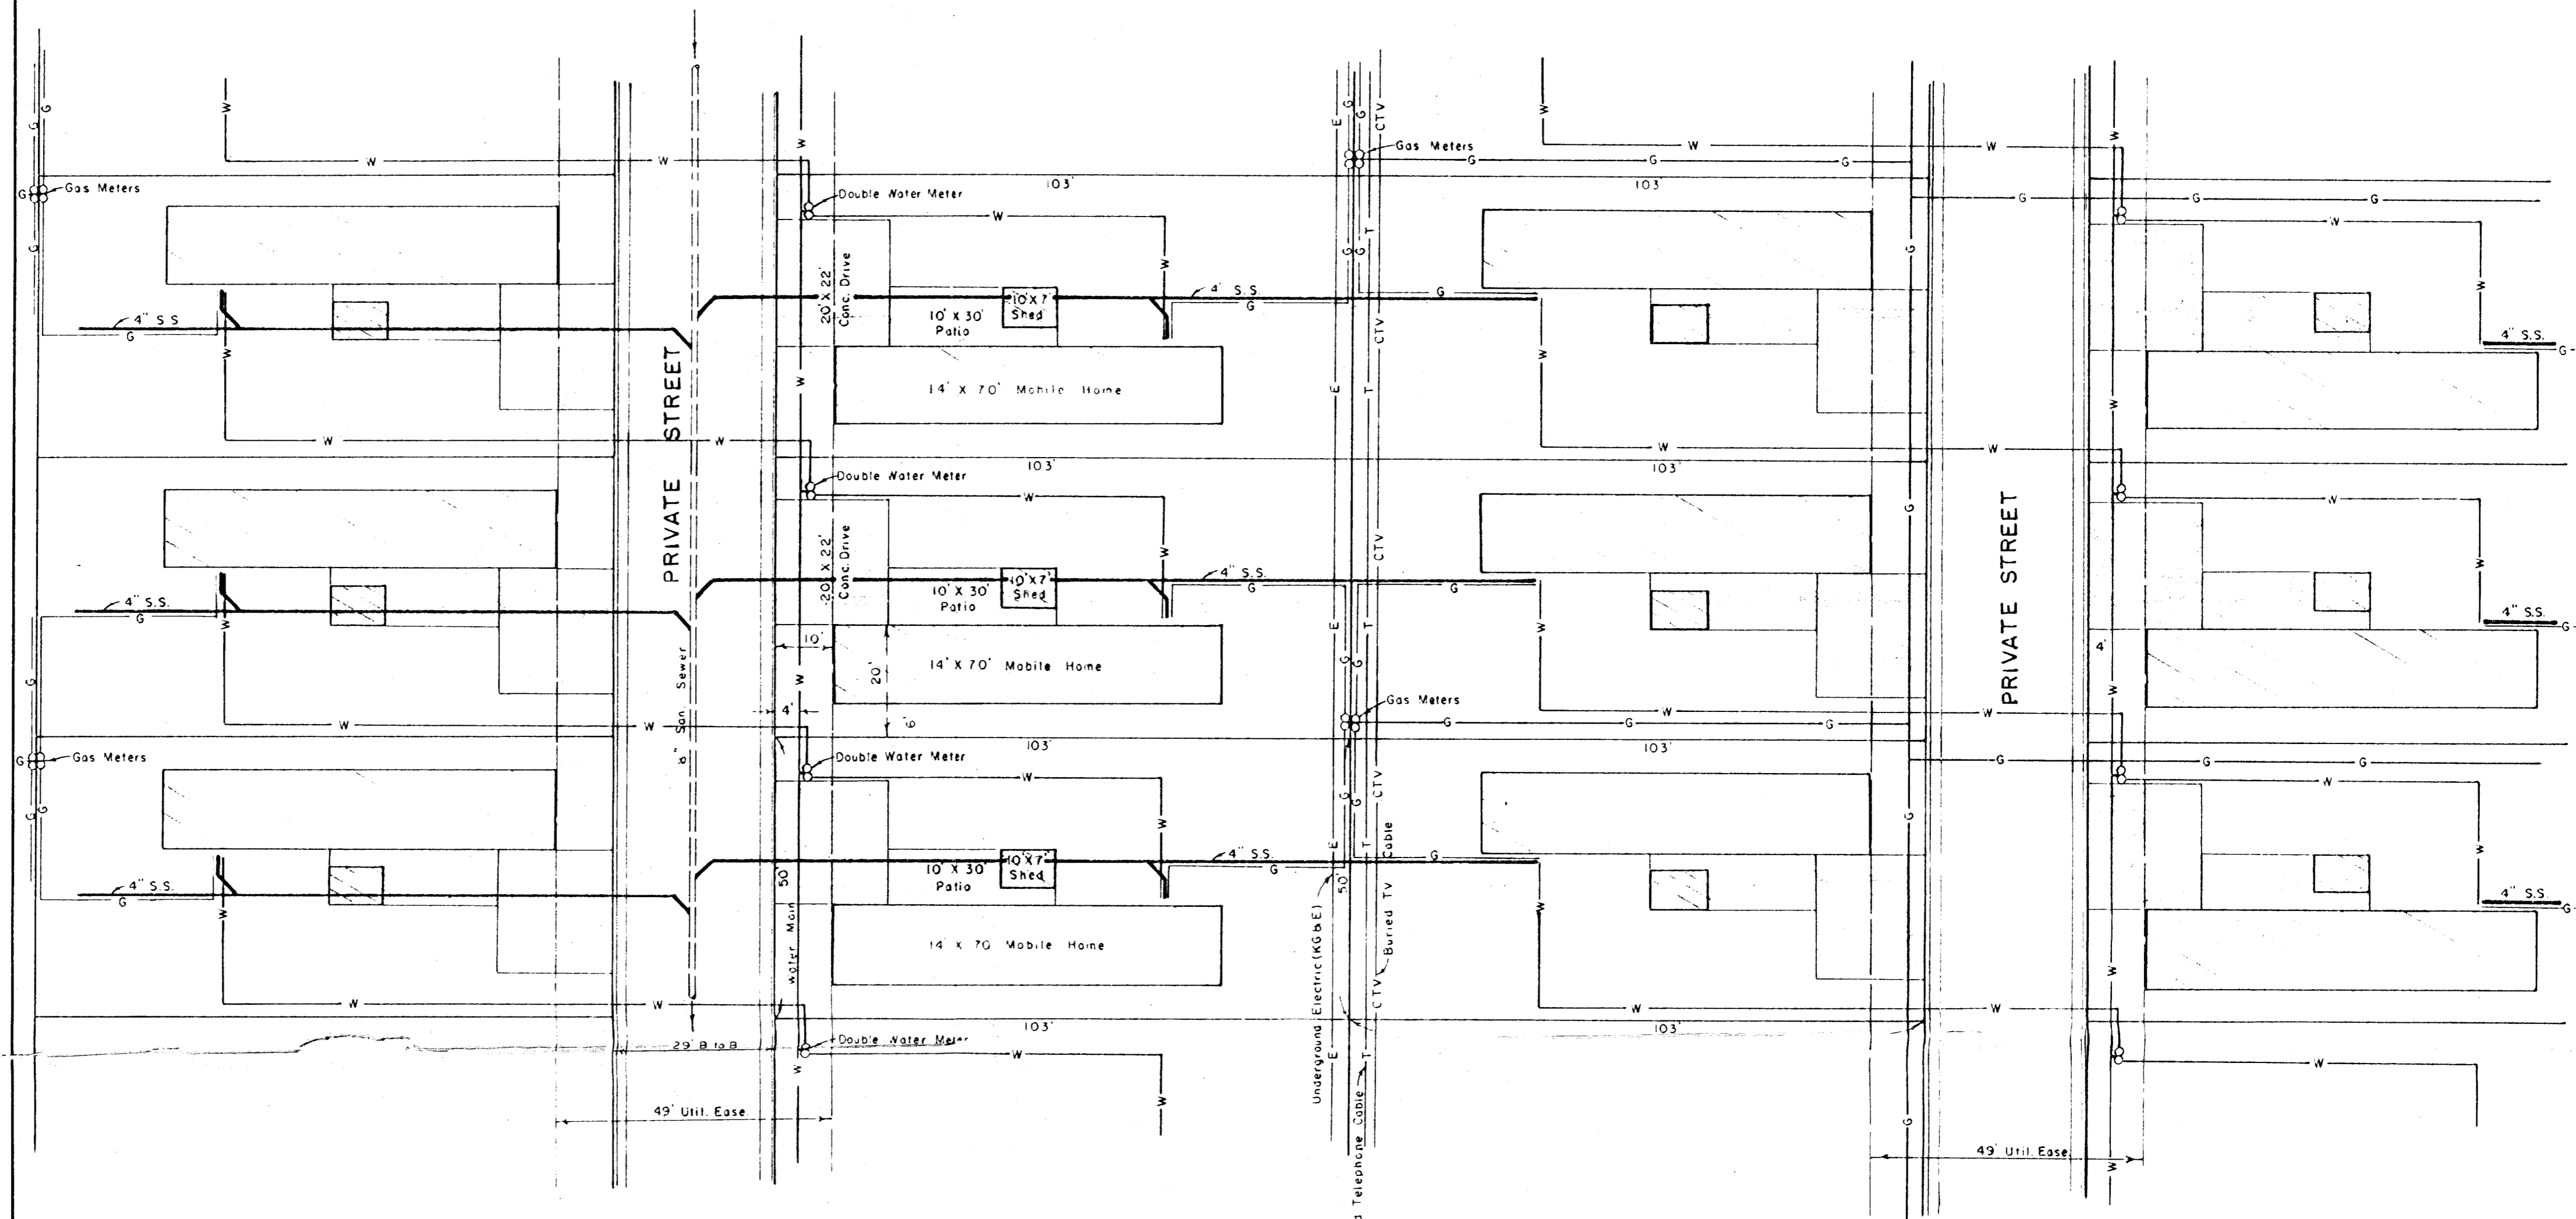

MOBILE MANOR SOUTH  
TYPICAL UTILITY LAYOUT