

2-C'x2' RCBC
FL 1254.10
DEPTH 12'4"

50' DRAINAGE EASEMENT
EXISTING CHANNEL

50' DRAIN EASE.
FL 69.2
3'4"

REMOVE 18" CP & REPLACE
WITH A 36" PIPE OR EQUIV.
NW COR. SW 1/4 SW 1/4 SEC 15-28-1E

"RIVERSIDE MOBILE HOME PARK"

SEC. A-A
EXISTING CHANNEL
1"=20'

DA: 17.5 ACRES (SCOTT STUCKEY 2ND ADD.)

45TH ST. SO.

Mrs ARTHUR ROAD

FL 1253.78
DEPTH 17.6"

GRADE ROAD DITCH TO DRAIN TO
EXISTING CHANNEL

FERNWOOD LANE

GRADE ROAD DITCH TO
DRAIN TO EXISTING
CHANNEL NORTH

"SOUTH
HYDRAULIC

FL 1253.45

46TH ST. SOUTH

"SOUTHERN
HEIGHTS"

FL 1253.07
DEPTH 13.3"

GREENWOOD AVE.

"HINSON'S

FL 1252.30
DEPTH 13.2"

47TH ST. SOUTH

SW COR. SW 1/4 SEC. 15-28-1E

FL 1257.34
DEPTH 13.3"

TOPO MADE MARCH 6, 1975.
ADD 1200 TO ELEVATIONS SHOWN
TO OBTAIN M.S.L. DATA.


B.M. - ELEV. 1272.61 - "B" ON NE COR. CONC.
STEP OF RIVERSIDE
SCHOOL, 46' W & 75'S
SW COR. SW 1/4 SEC. 15-28-1E.

PRELIMINARY PLAT
SCOTT STUCKEY 2ND ADDITION

3/4" DIVIDERS:
SCOTT STUCKEY

K. O. TAYLOR, P.E.
MARCH 12, 1975
REVISED JUNE 11, 1975

WEST LINE R.T.A.

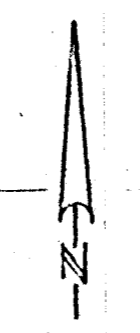

1"=100'

