

**PROPERTY DESCRIPTION :**

Beginning at Northeast corner, Northwest quarter, Section 28 Township 27 South, Range 1 West of the 6th P.M.; Thence West 300 feet; Thence South 436 feet; Thence East 300 feet; Thence North 436 feet to beginning.

**EXCEPT :**

North 50 feet and the East 33 feet and the West 30 feet of property described above.

**NOTES :**

1. B.M. : City of Wichita Standard Disk ; 52' South B 32' West of intersection of Maple & Woodchuck ; ELEV. 14110
2. Future Maple Street and storm sewer information taken from Maple Street Improvement plans by Booker/Freund.
3. Future Woodchuck and Floyd Streets elevations taken from Floyd-Bailey Addition drainage study by Van-Doran/Hazard/Stalling.
4. All angles shown are measured angles.
5. Location of all underground utilities must be verified by contacting utility companies.


**LEGEND :**

- △ Section Corner Found
- Property Corner Found
- Property Corner Set
- 41' Ground Elevation
- 41.2 Elevations of future improvements
- (43.2) Soffit Elevation
- - - Fence
- Property Line

**CERTIFICATION :**

I, Babar M. Khan, a licensed professional engineer in the State of Kansas, do hereby certify that this survey was completed under my supervision and is correct to the best of my knowledge.

*Babar M. Khan*  
BABAR M. KHAN, P.E.

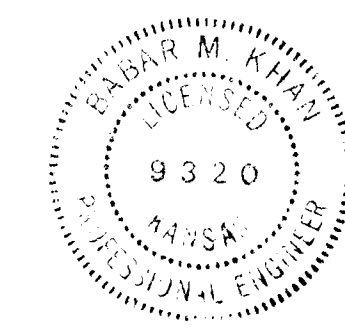

**SKETCH PLAT**  
**WESTWOOD PRESBYTERIAN**  
**CHURCH ADDITION**

WICHITA, KANSAS

THE NORTH 436 FEET OF THE EAST 300 FEET  
OF THE NW 1/4 OF SEC 28 TWP 27-S R-1-W

WESTWOOD PRESBYTERIAN CHURCH  
TOM RAWLINGS

PROPERTY & TOPOGRAPHIC SURVEY		
SCALE: 1"=30'	APPROVED BY:	DRAWN BY:
DATE: 8-87	B.K.	REVISOR:
PRESBYTERIAN OF WICHITA C/O WESTWOOD PRESBYTERIAN CHURCH		
PROJECT # 87-26	DRAWING NUMBER 1 of 1	

**BAUGHMAN COMPANY, P.A.**  
SURVEYING & ENGINEERING  
316-282-7271 • 315 ELLIS • WICHITA, KANSAS 67211

**MUNICIPAL ENGINEERS**  
Civil Engineers & Land Surveyors  
254 Laura, Suite 201  
Wichita, Kansas 67211

8 DEC 88