


8-65-1/4-SEC.

H.C.
A. 149
J. 165
C. 170

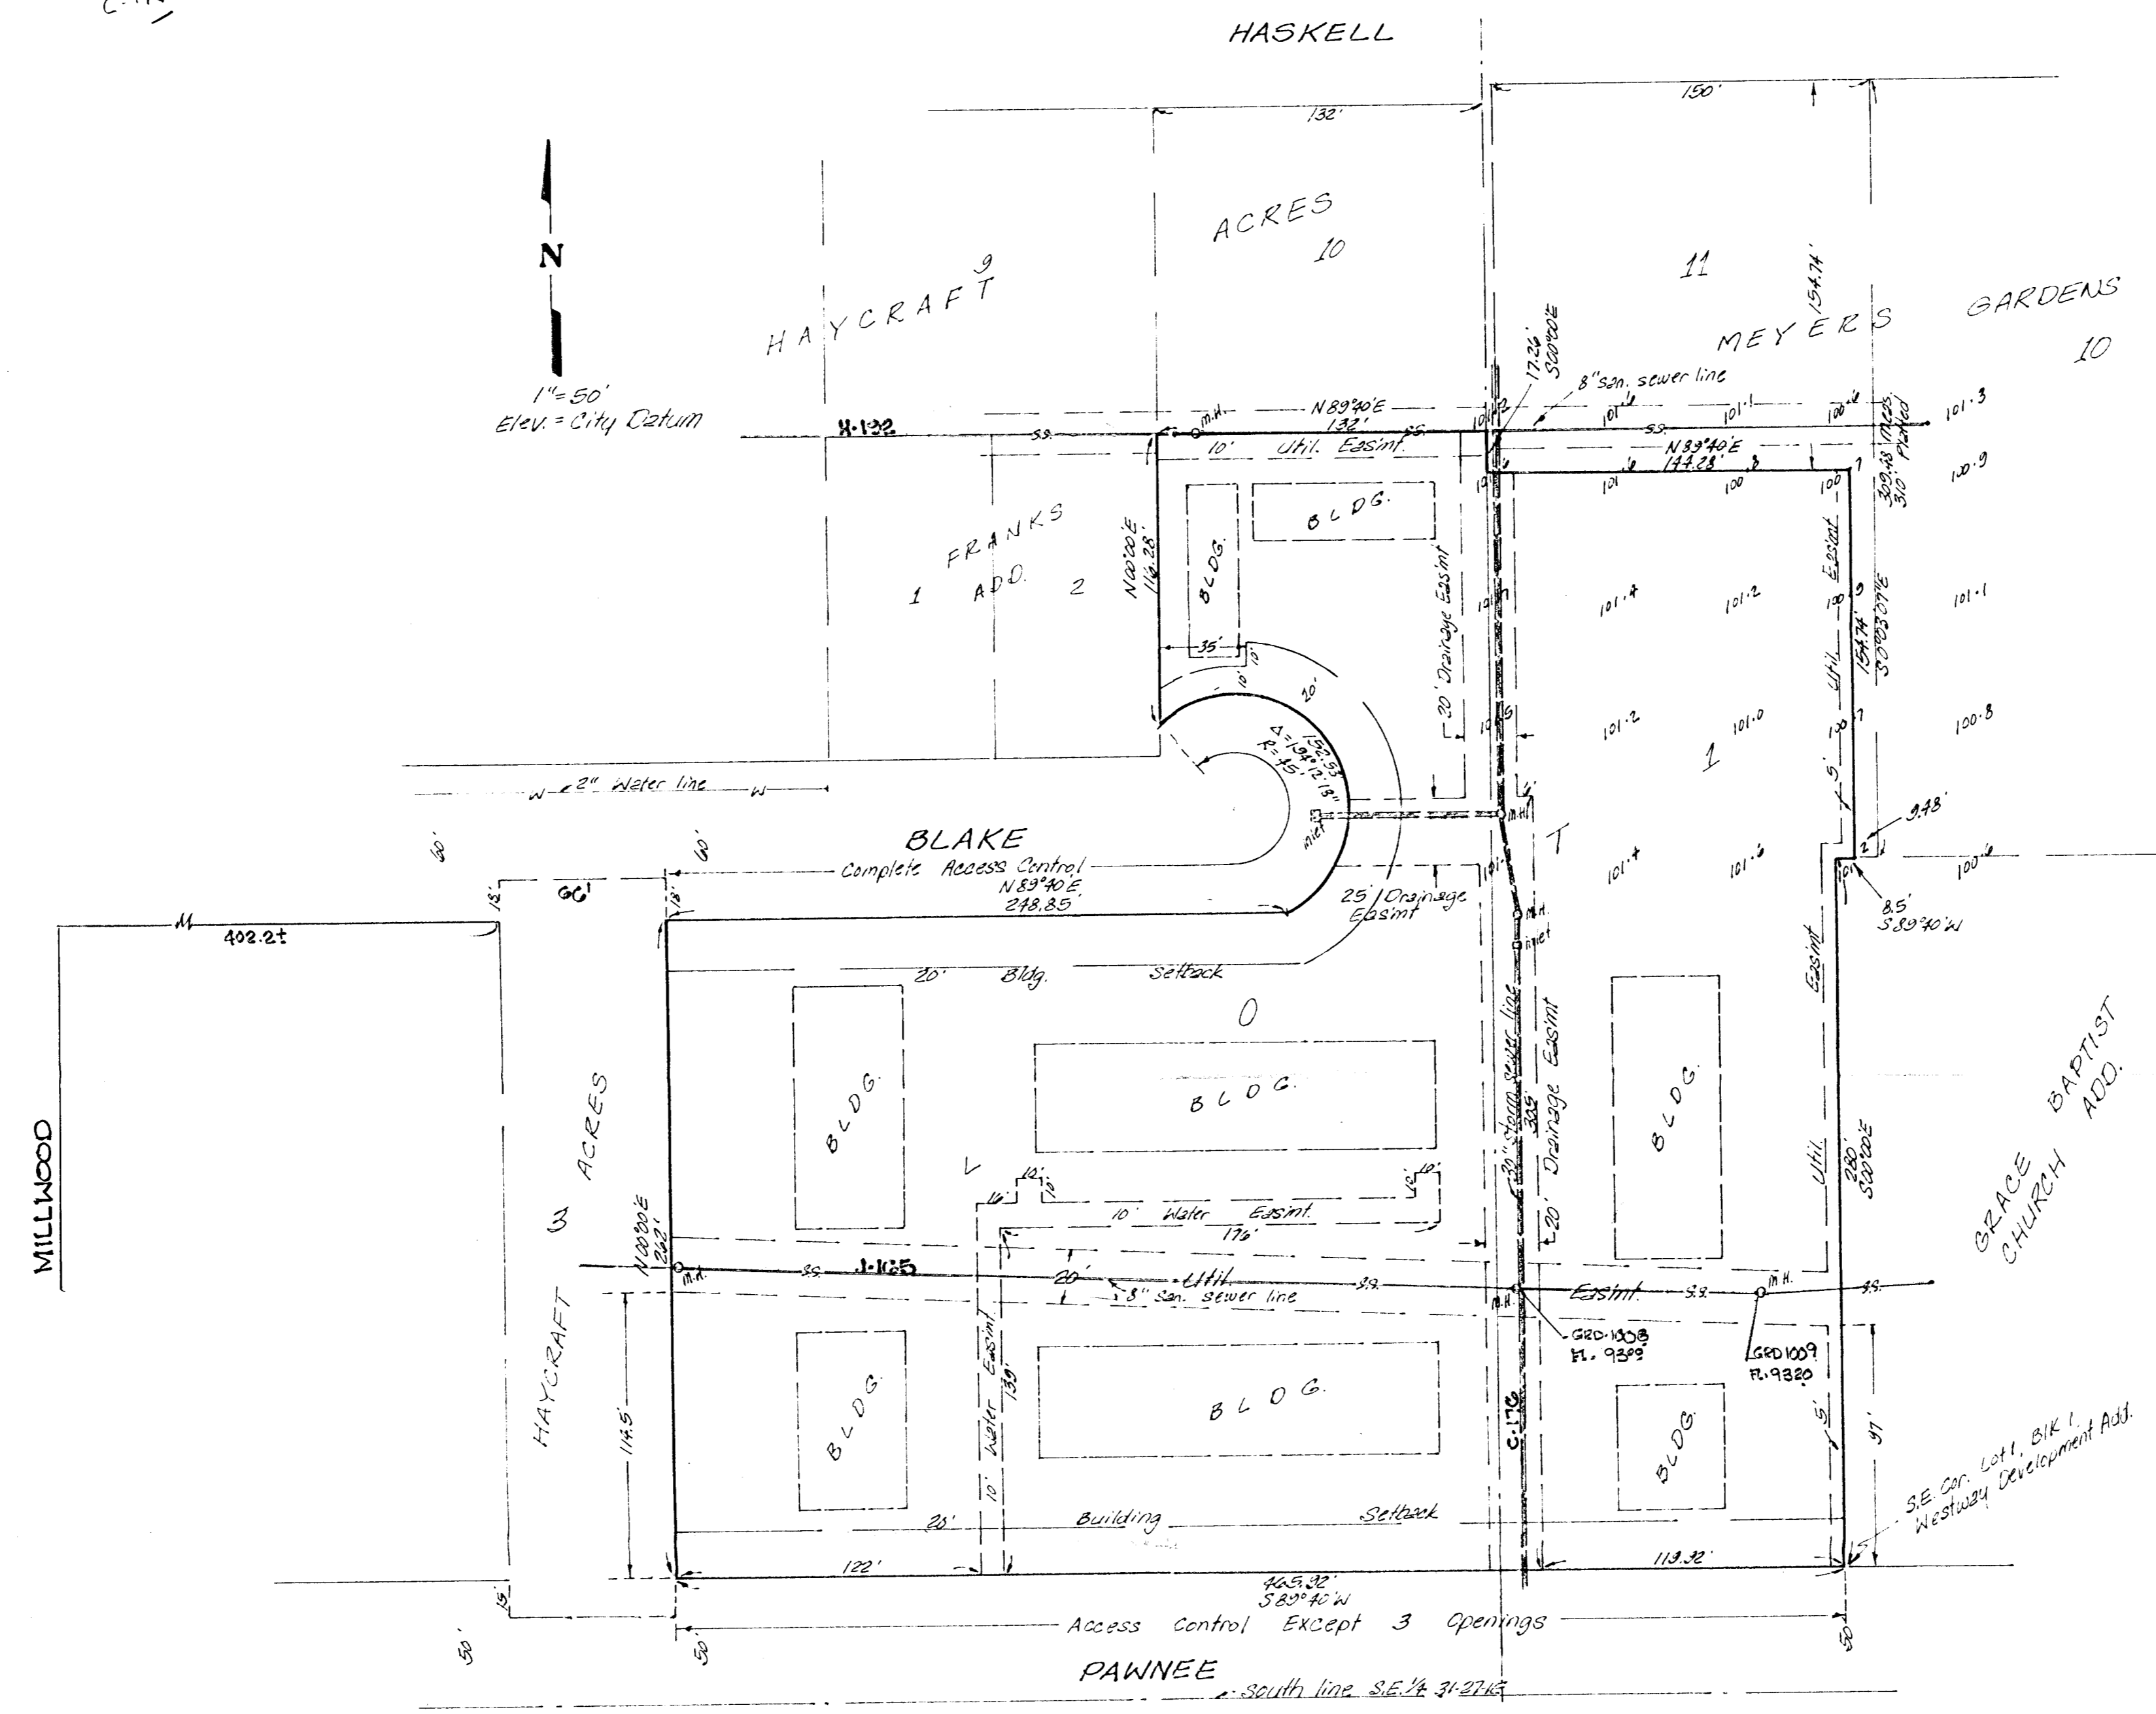

Note: 12" Water line in south side of Pawnee.

SKETCH PLAT WESTWAY DEVELOPMENT 2ND ADDITION

LOT 1, BLOCK 1, WESTWAY DEVELOPMENT ADDITION
1/2 THE S. 1/2 OF THE WEST 140.52 FEET OF LOT 11,
MEYERS GARDENS

OWNER: WESTWAY DEVELOPMENT, A KANSAS PARTNERSHIP