



PRELIMINARY PLAT
MEADOW OAKS 3RD ADDITION
 (A REPLAT OF LOT 38-41 BLOCK 2
 AND A PORTION OF LOT 1 BLOCK 1
 OF MEADOW OAKS ADDITION)
 OWNER: 3 - AH INC., 455 N. MAIZE, W., KS 67212 Ph.# 722-2417

SCALE: 1" = 50'
 CONTOUR INTERVAL = 2'

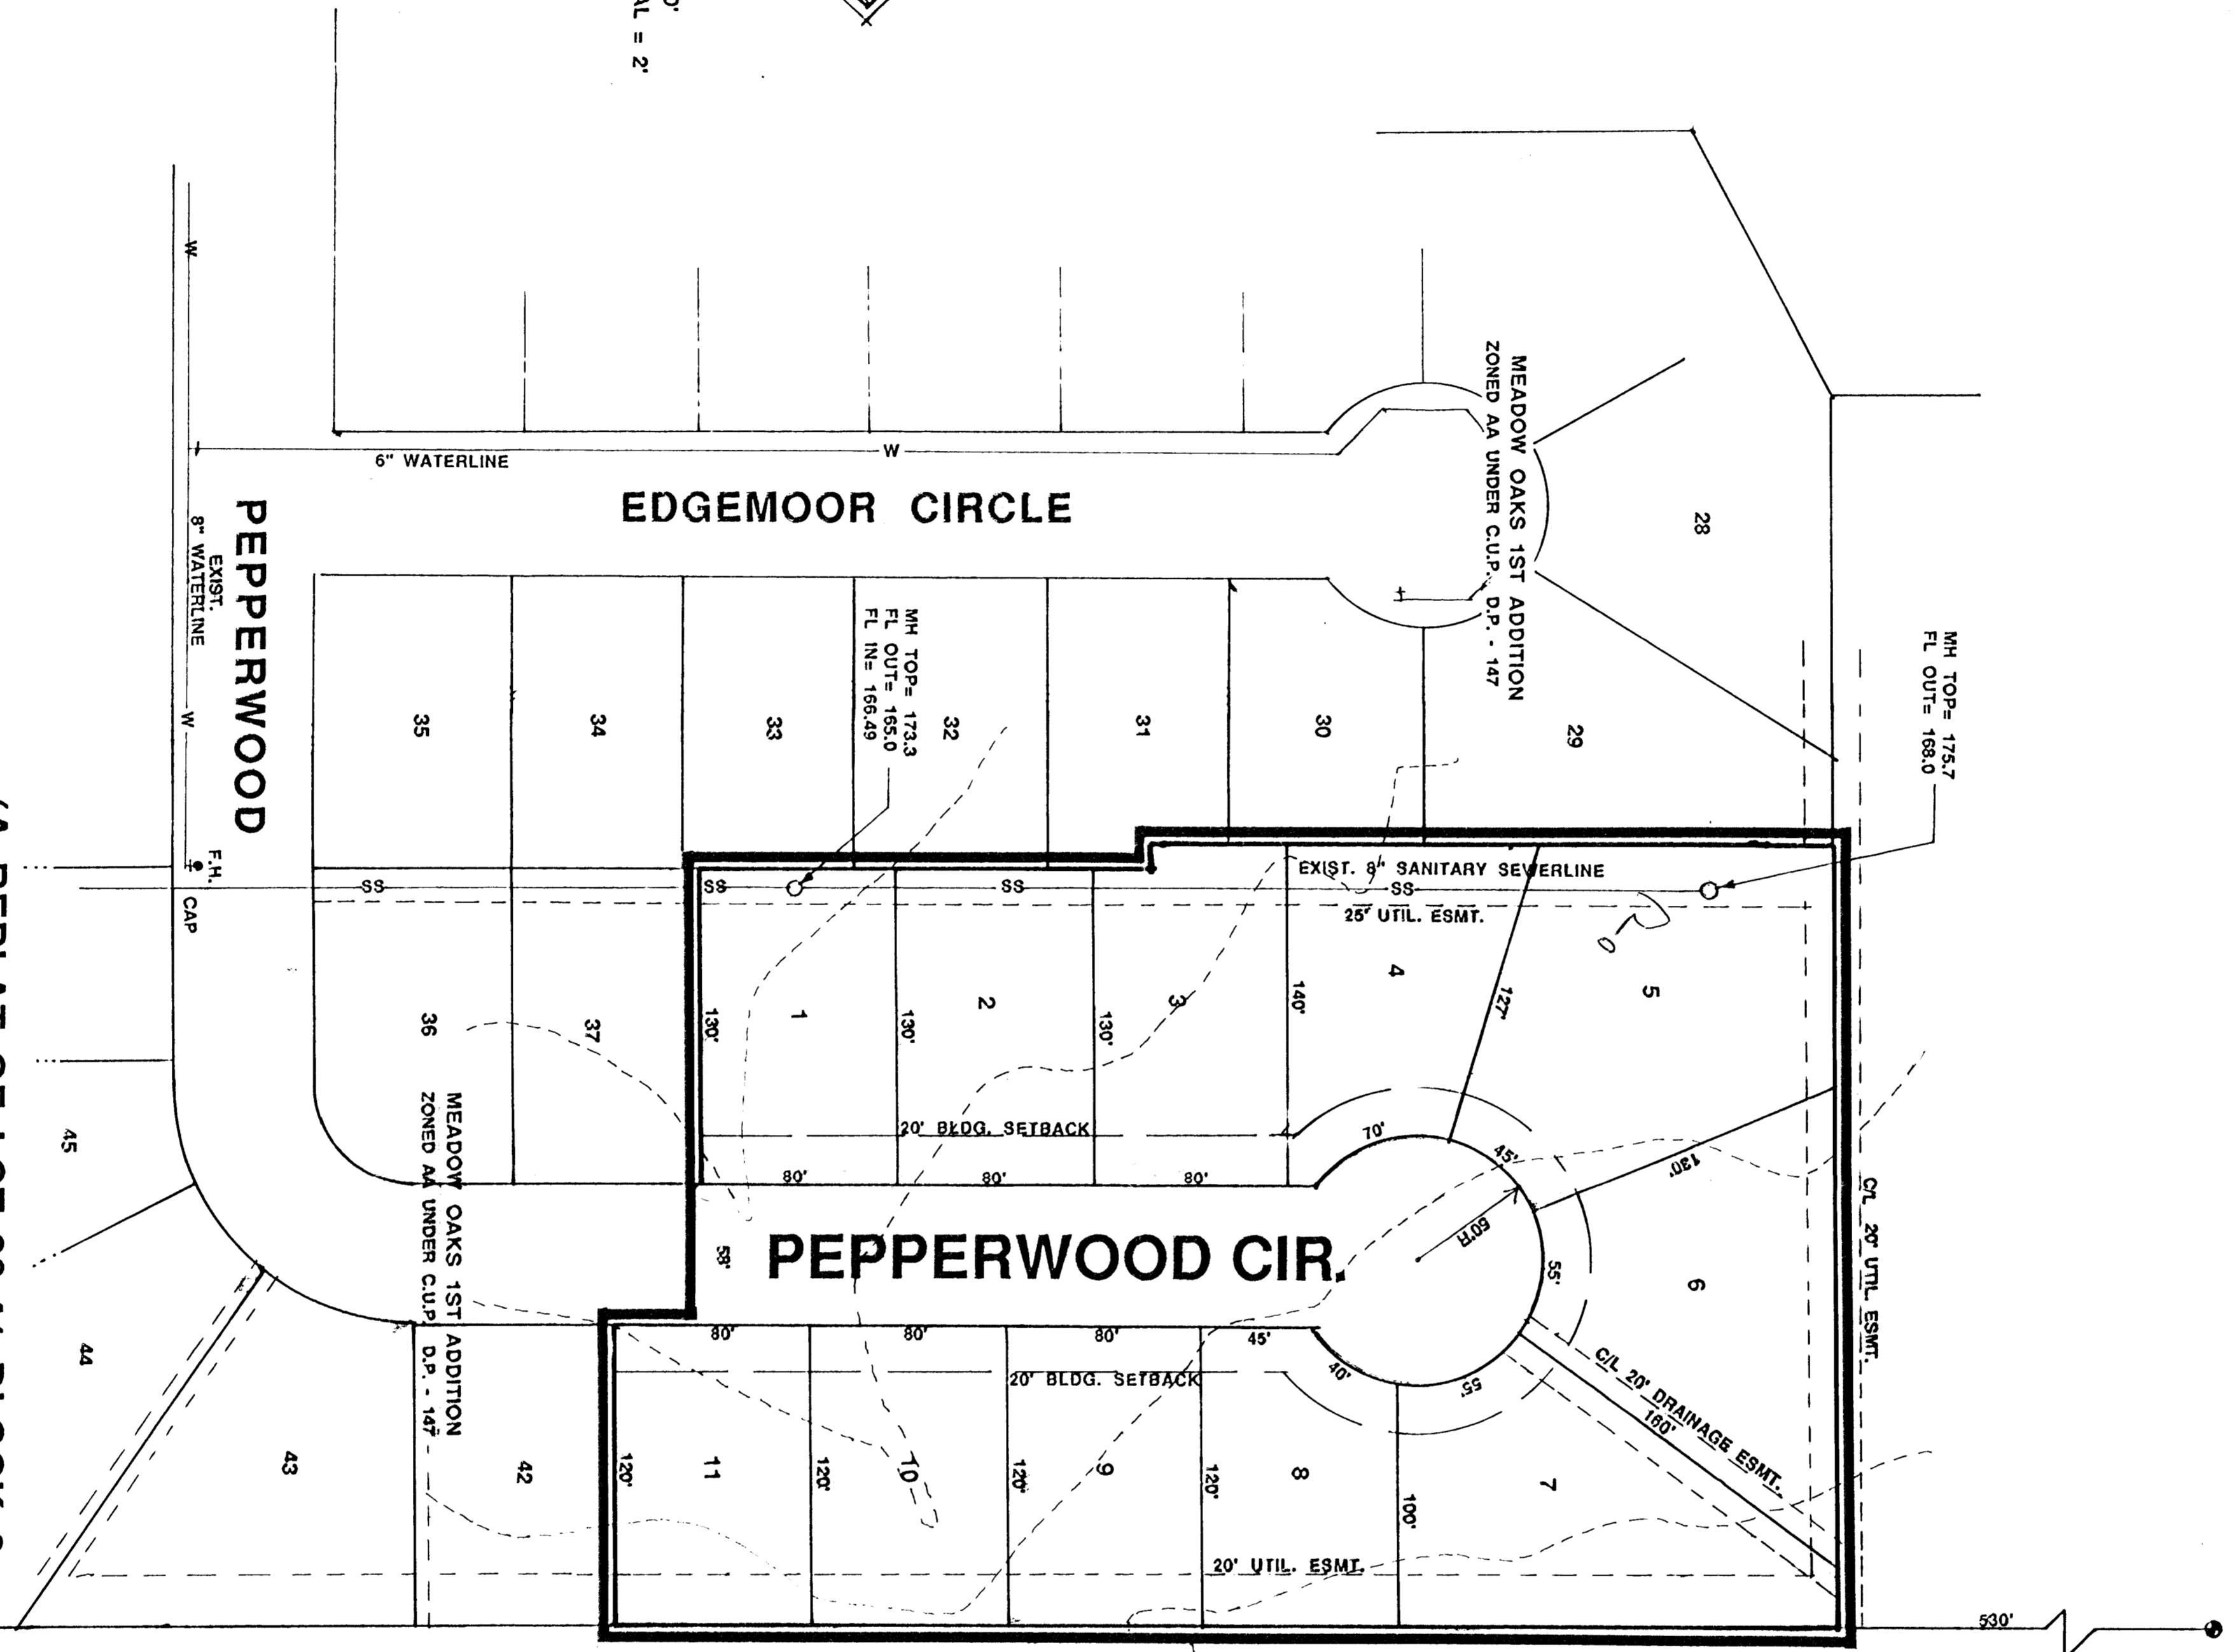

- NOTES:**
1. BEACON MARK - "B" CUT ON S.E. CORNER OF R.C.B. ON BEACON HILL ROAD AND RESERVE "A" - ELEV. - 162.08
 2. A DRAINAGE CONCEPT PLAN SHALL BE PREPARED AND SUBMITTED TO THE CITY ENGINEER BY PROFESSIONAL ENGINEERING.
 3. CONTOURS ARE PLOTTED AT TWO FOOT INTERVALS AND ARE BASED ON CITY DATUM.
 4. ALL PROPERTY WITHIN LIMITS OF PLAT IS WITHIN THE BEACON HILL C.U.P., D.P.-147

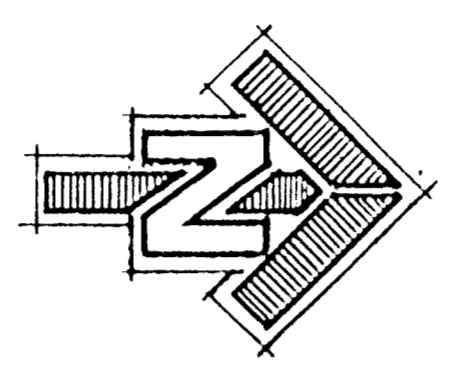