


LOCATION MAP

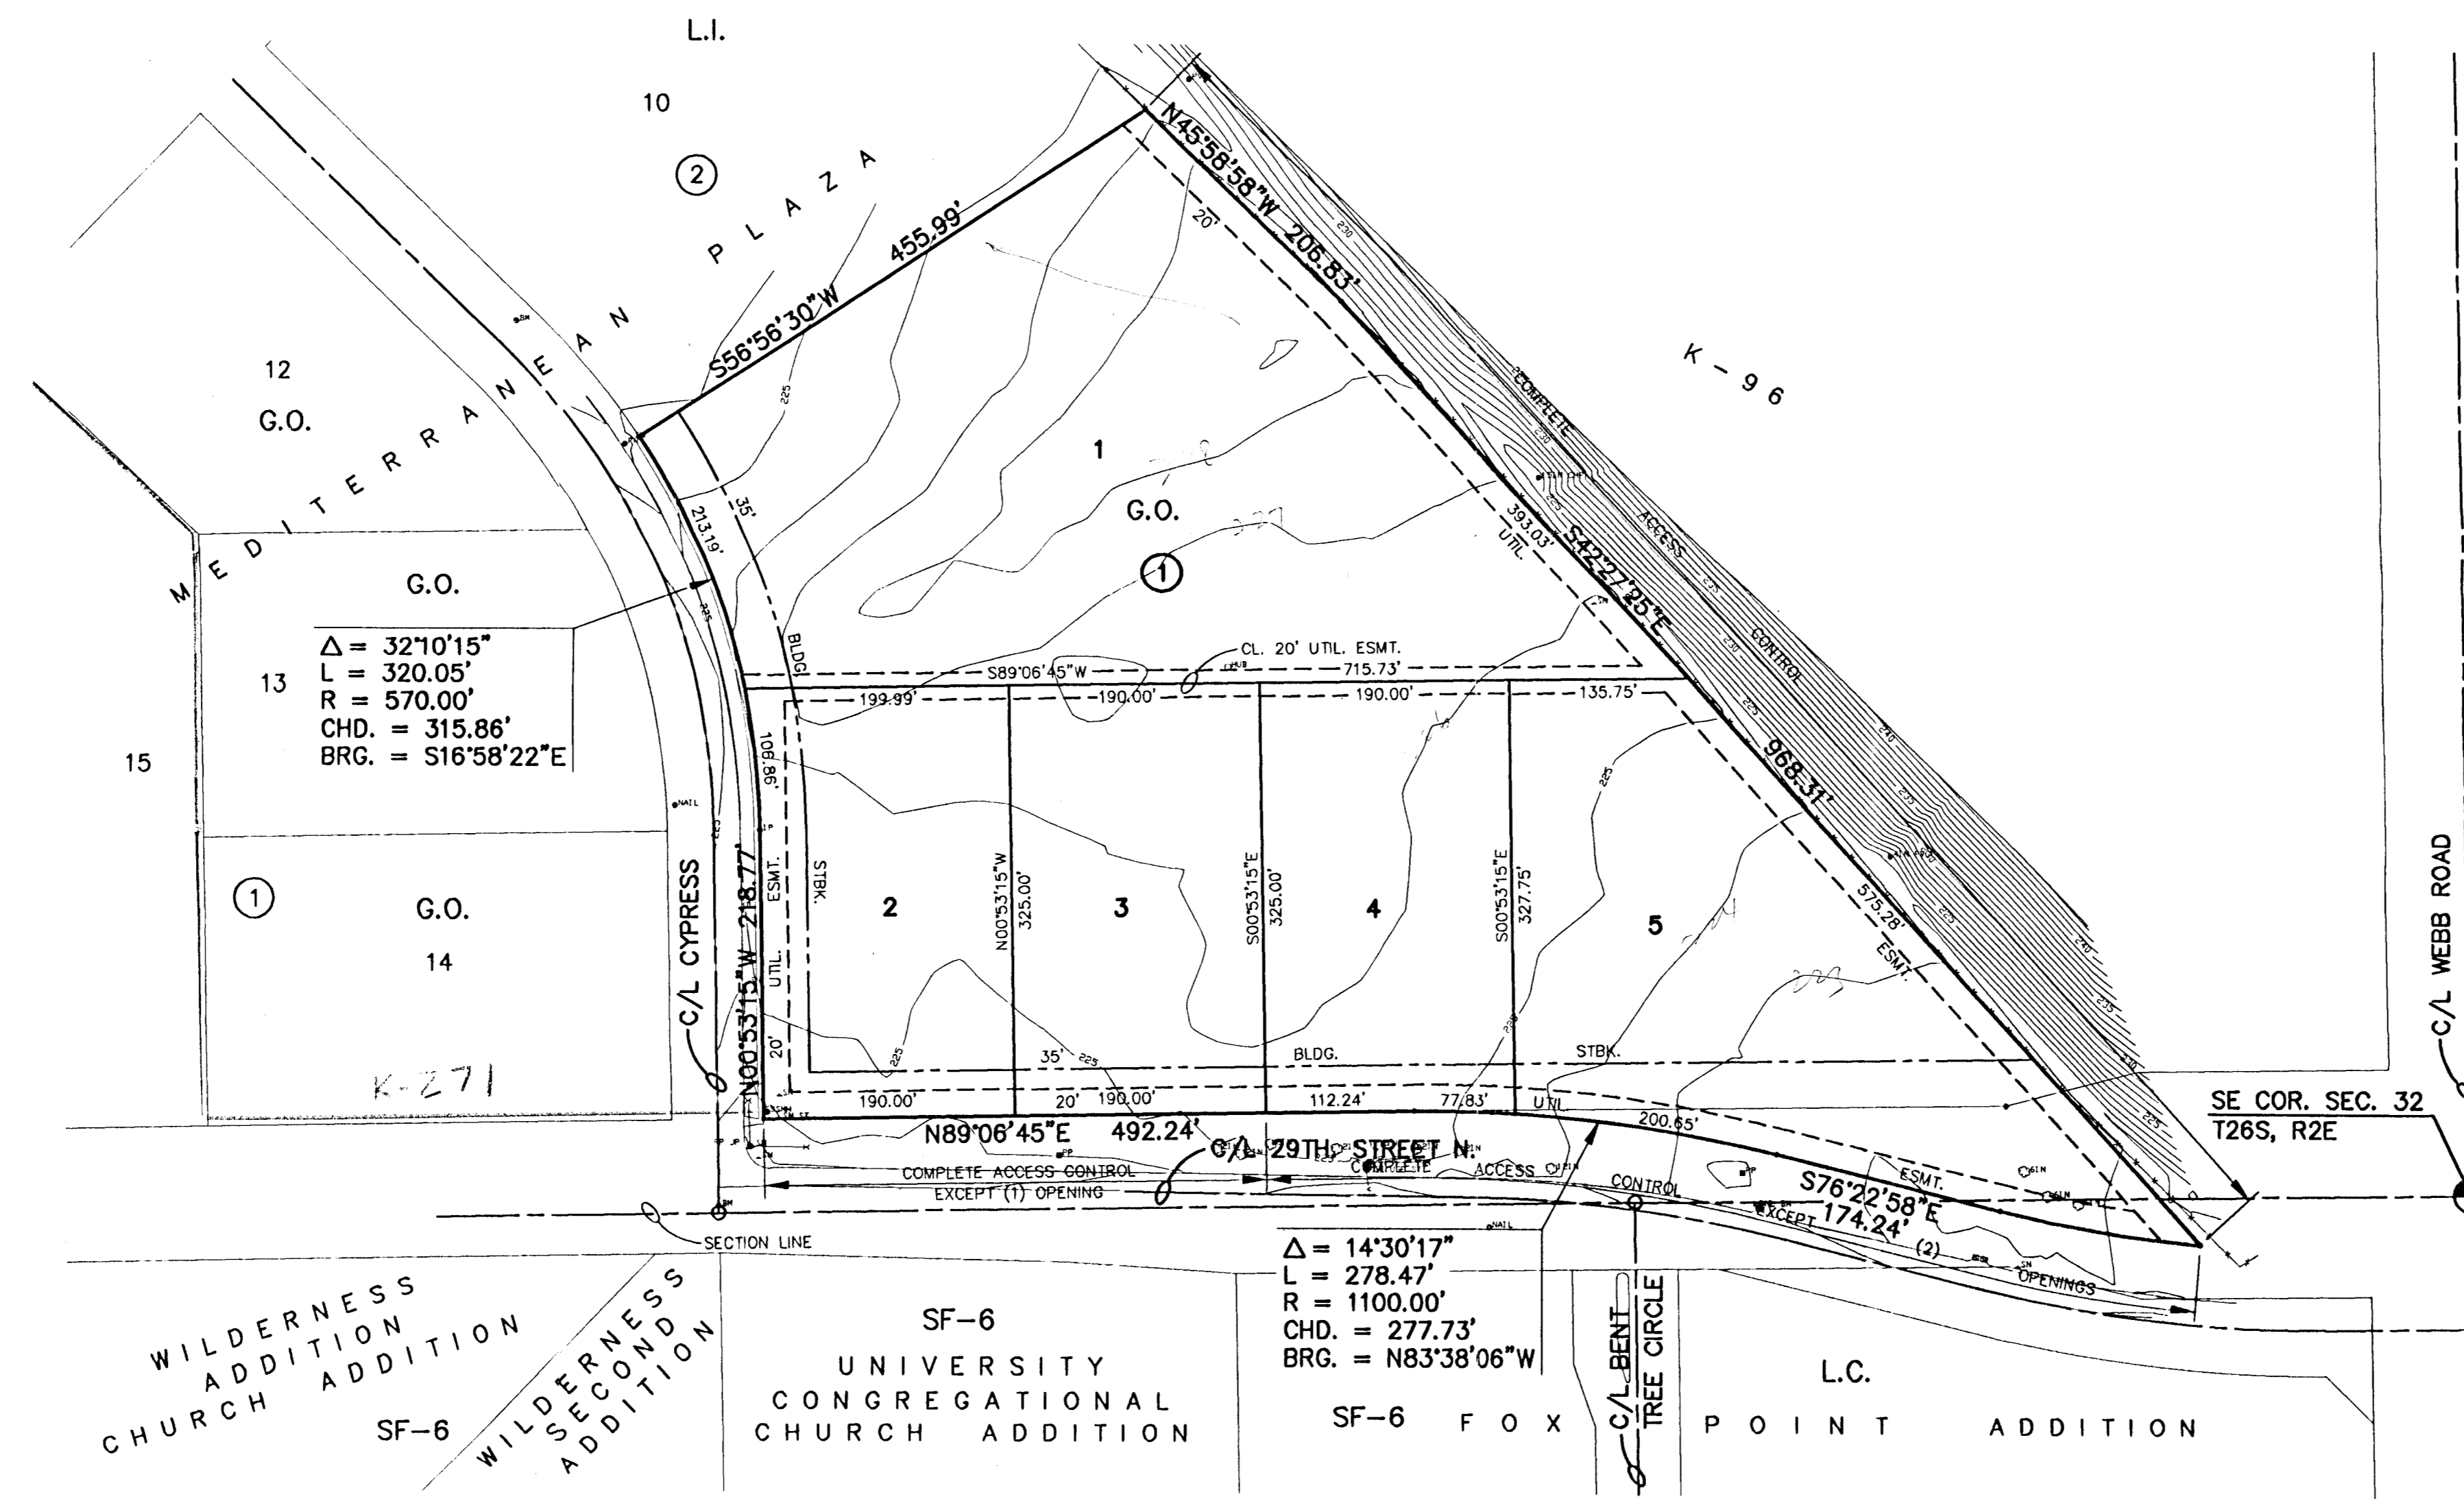

WILDERNESS CHURCH ADDITION
 WILDERNESS SECOND ADDITION

BENCHMARKS

BM#1 "□" CUT TOP OF S. CURB 29TH ST. N.
 ● C/L OF CYPRESS.
 ELEV. = 222.80

SURVEY BY: MID-KANSAS ENG. CON. INC.
 411 N. WEBB ROAD
 WICHITA, KS. 67206
 DATE OF SURVEY 5-16-1997

OWNER: KOCH PROPERTIES INC.
 4111 E. 37TH ST. N.
 WICHITA, KS. 67220

MEDITERRANEAN OFFICE PARK ADDITION

PROJECT NAME


PRELIMINARY PLAT

DESIGN TITLE

GJA DESIGN | BDM/WNJ DRAWN BY.

GJA CHECKED BY. | MAY, 1997 DATE

97079PRE JOB NO. | 1 / 1 SHEET OF

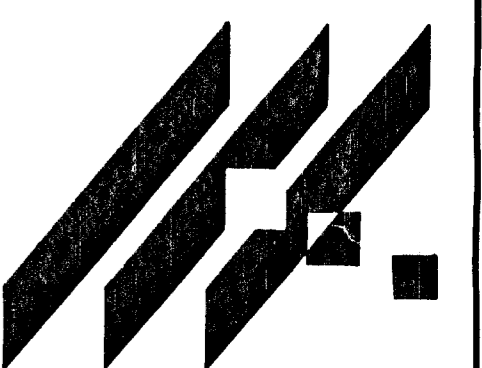

MID-KANSAS ENGINEERING CONSULTANTS, INC.
 411 N. WEBB ROAD
 WICHITA, KS. 67206
 316-684-9600

H:\CIVIL\97079\PROJ\PREPLAT\97079PRE - Mon May 19 13:42:03 1997